


NOTES


1. This drawing is for engineering services only and is to be read in conjunction with all relevant architectural, structural, MTT drawings and the Contract specification.
2. THIS IS NOT AN INSTALLATION DRAWING.
3. All service routes and equipment locations are indicative, actual location and configuration to be determined by contractor following completion of contractor design and coordination.
4. This drawing will only be issued in PDF format.

Legend

- Remnant to be stripped out
- Existing item/plant

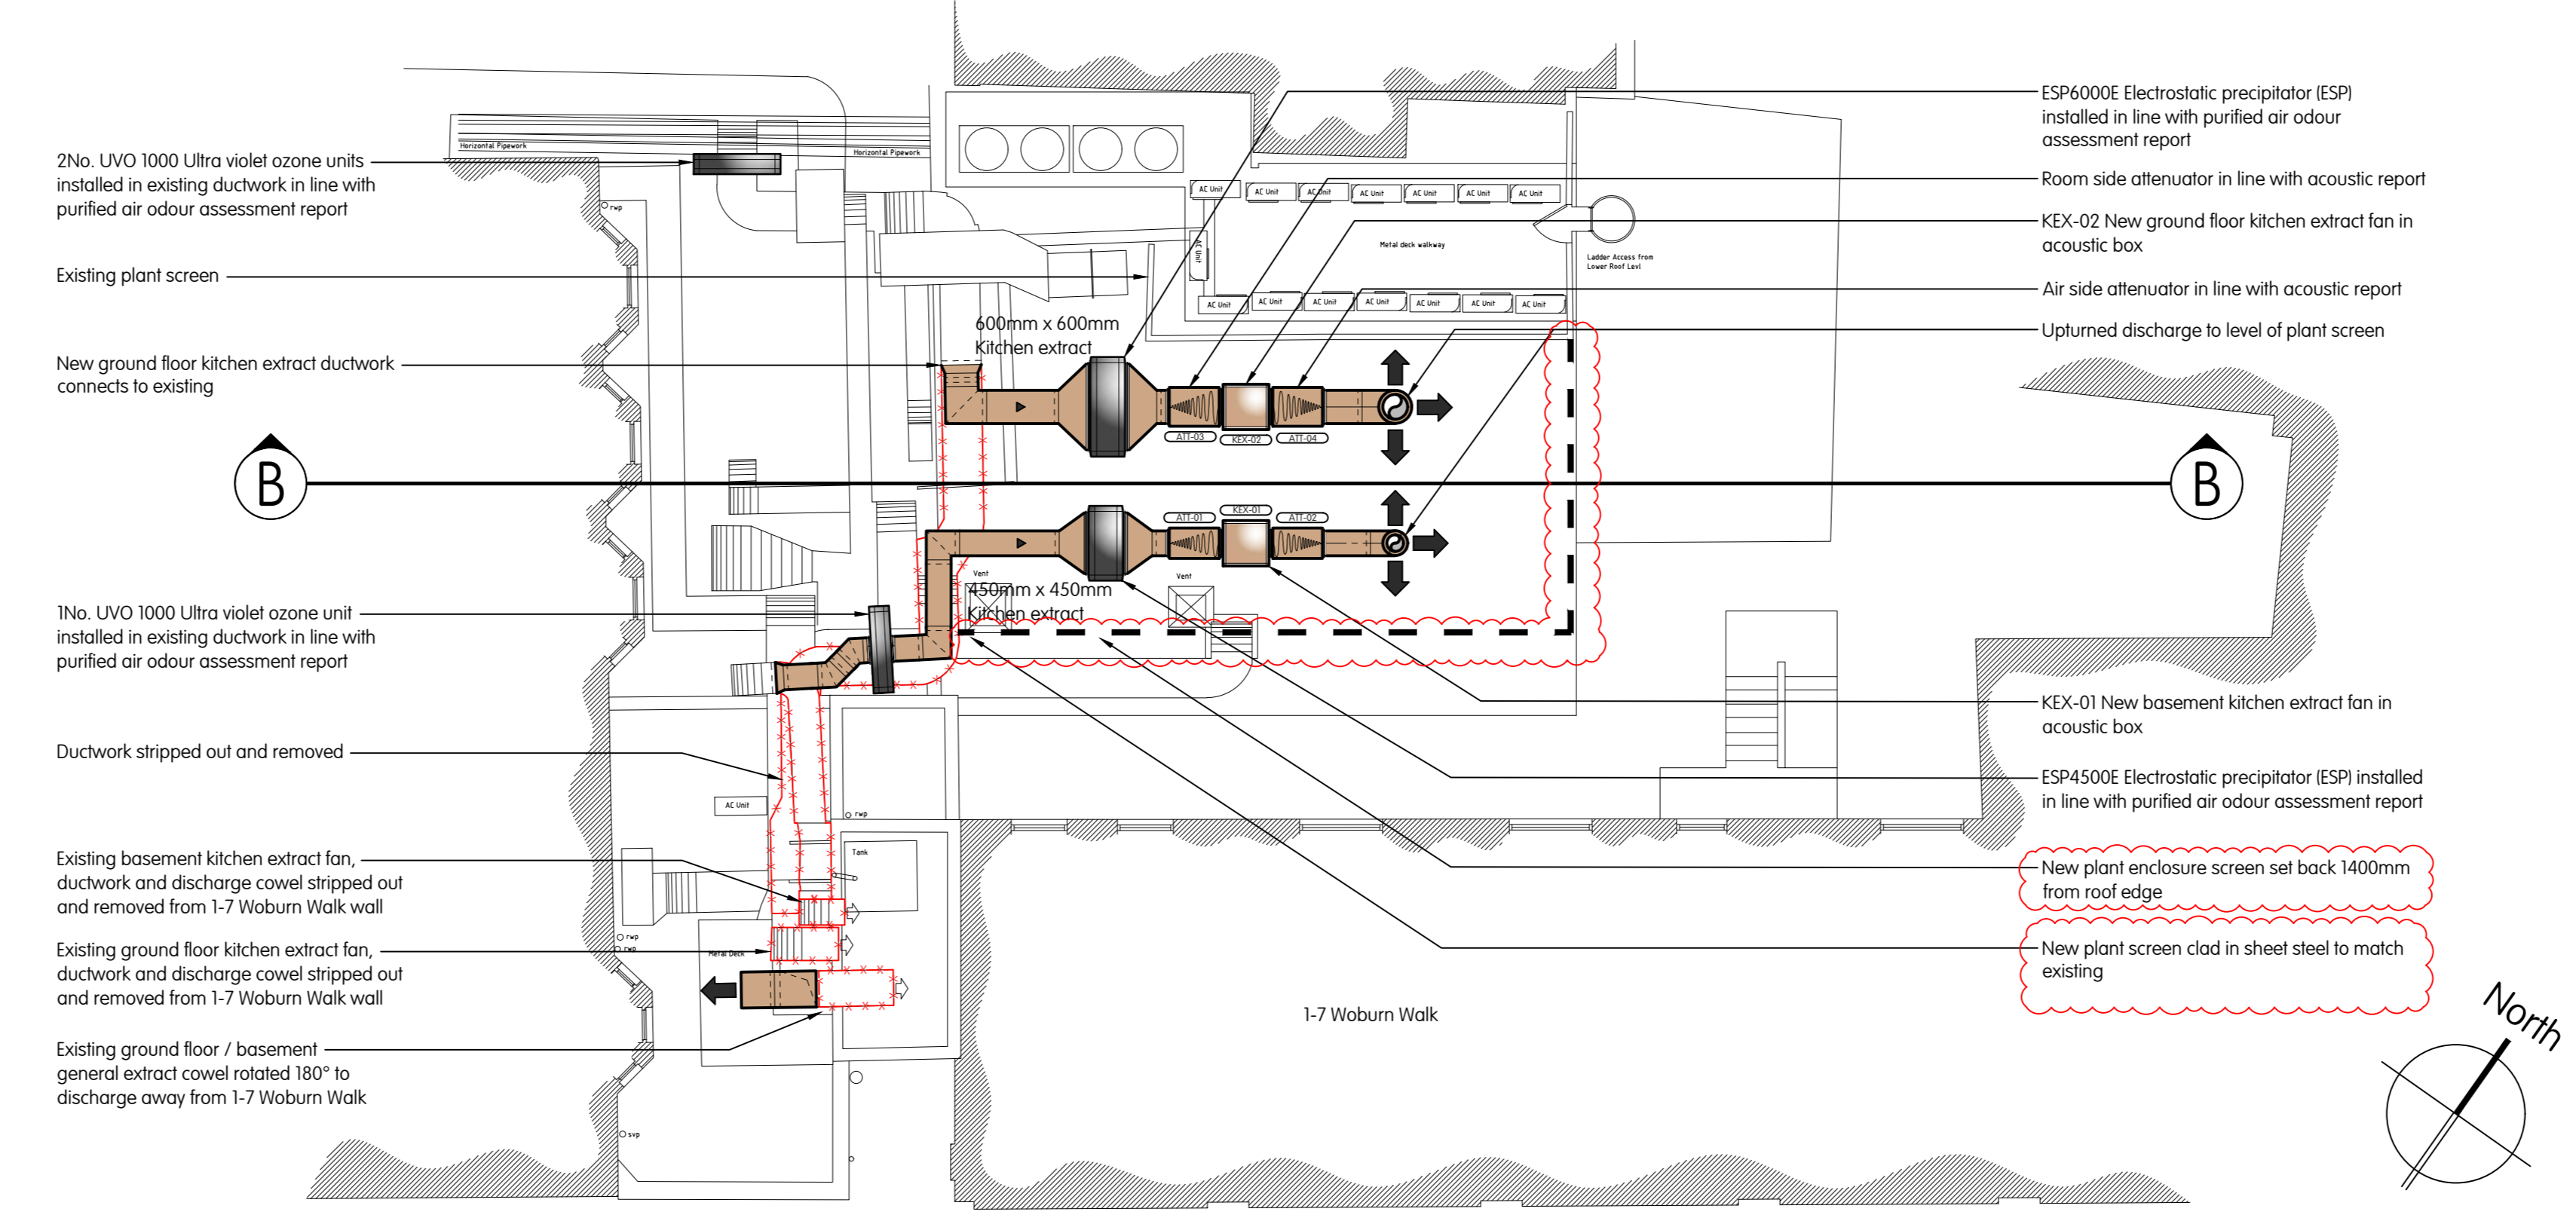


Roof plan (scale 1:100)

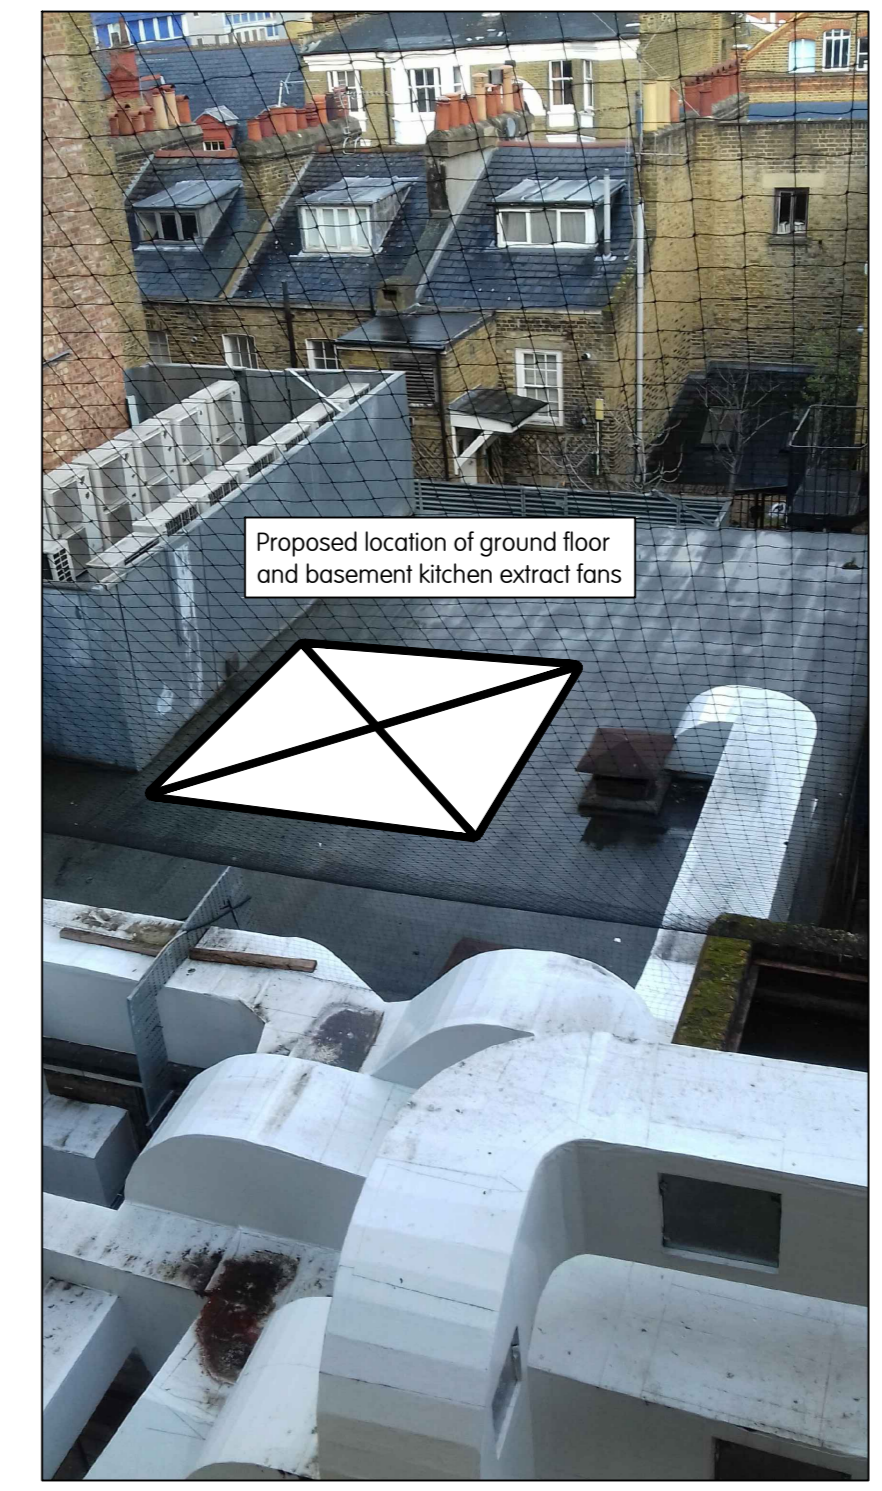

View on proposed plant location




Existing plant screen

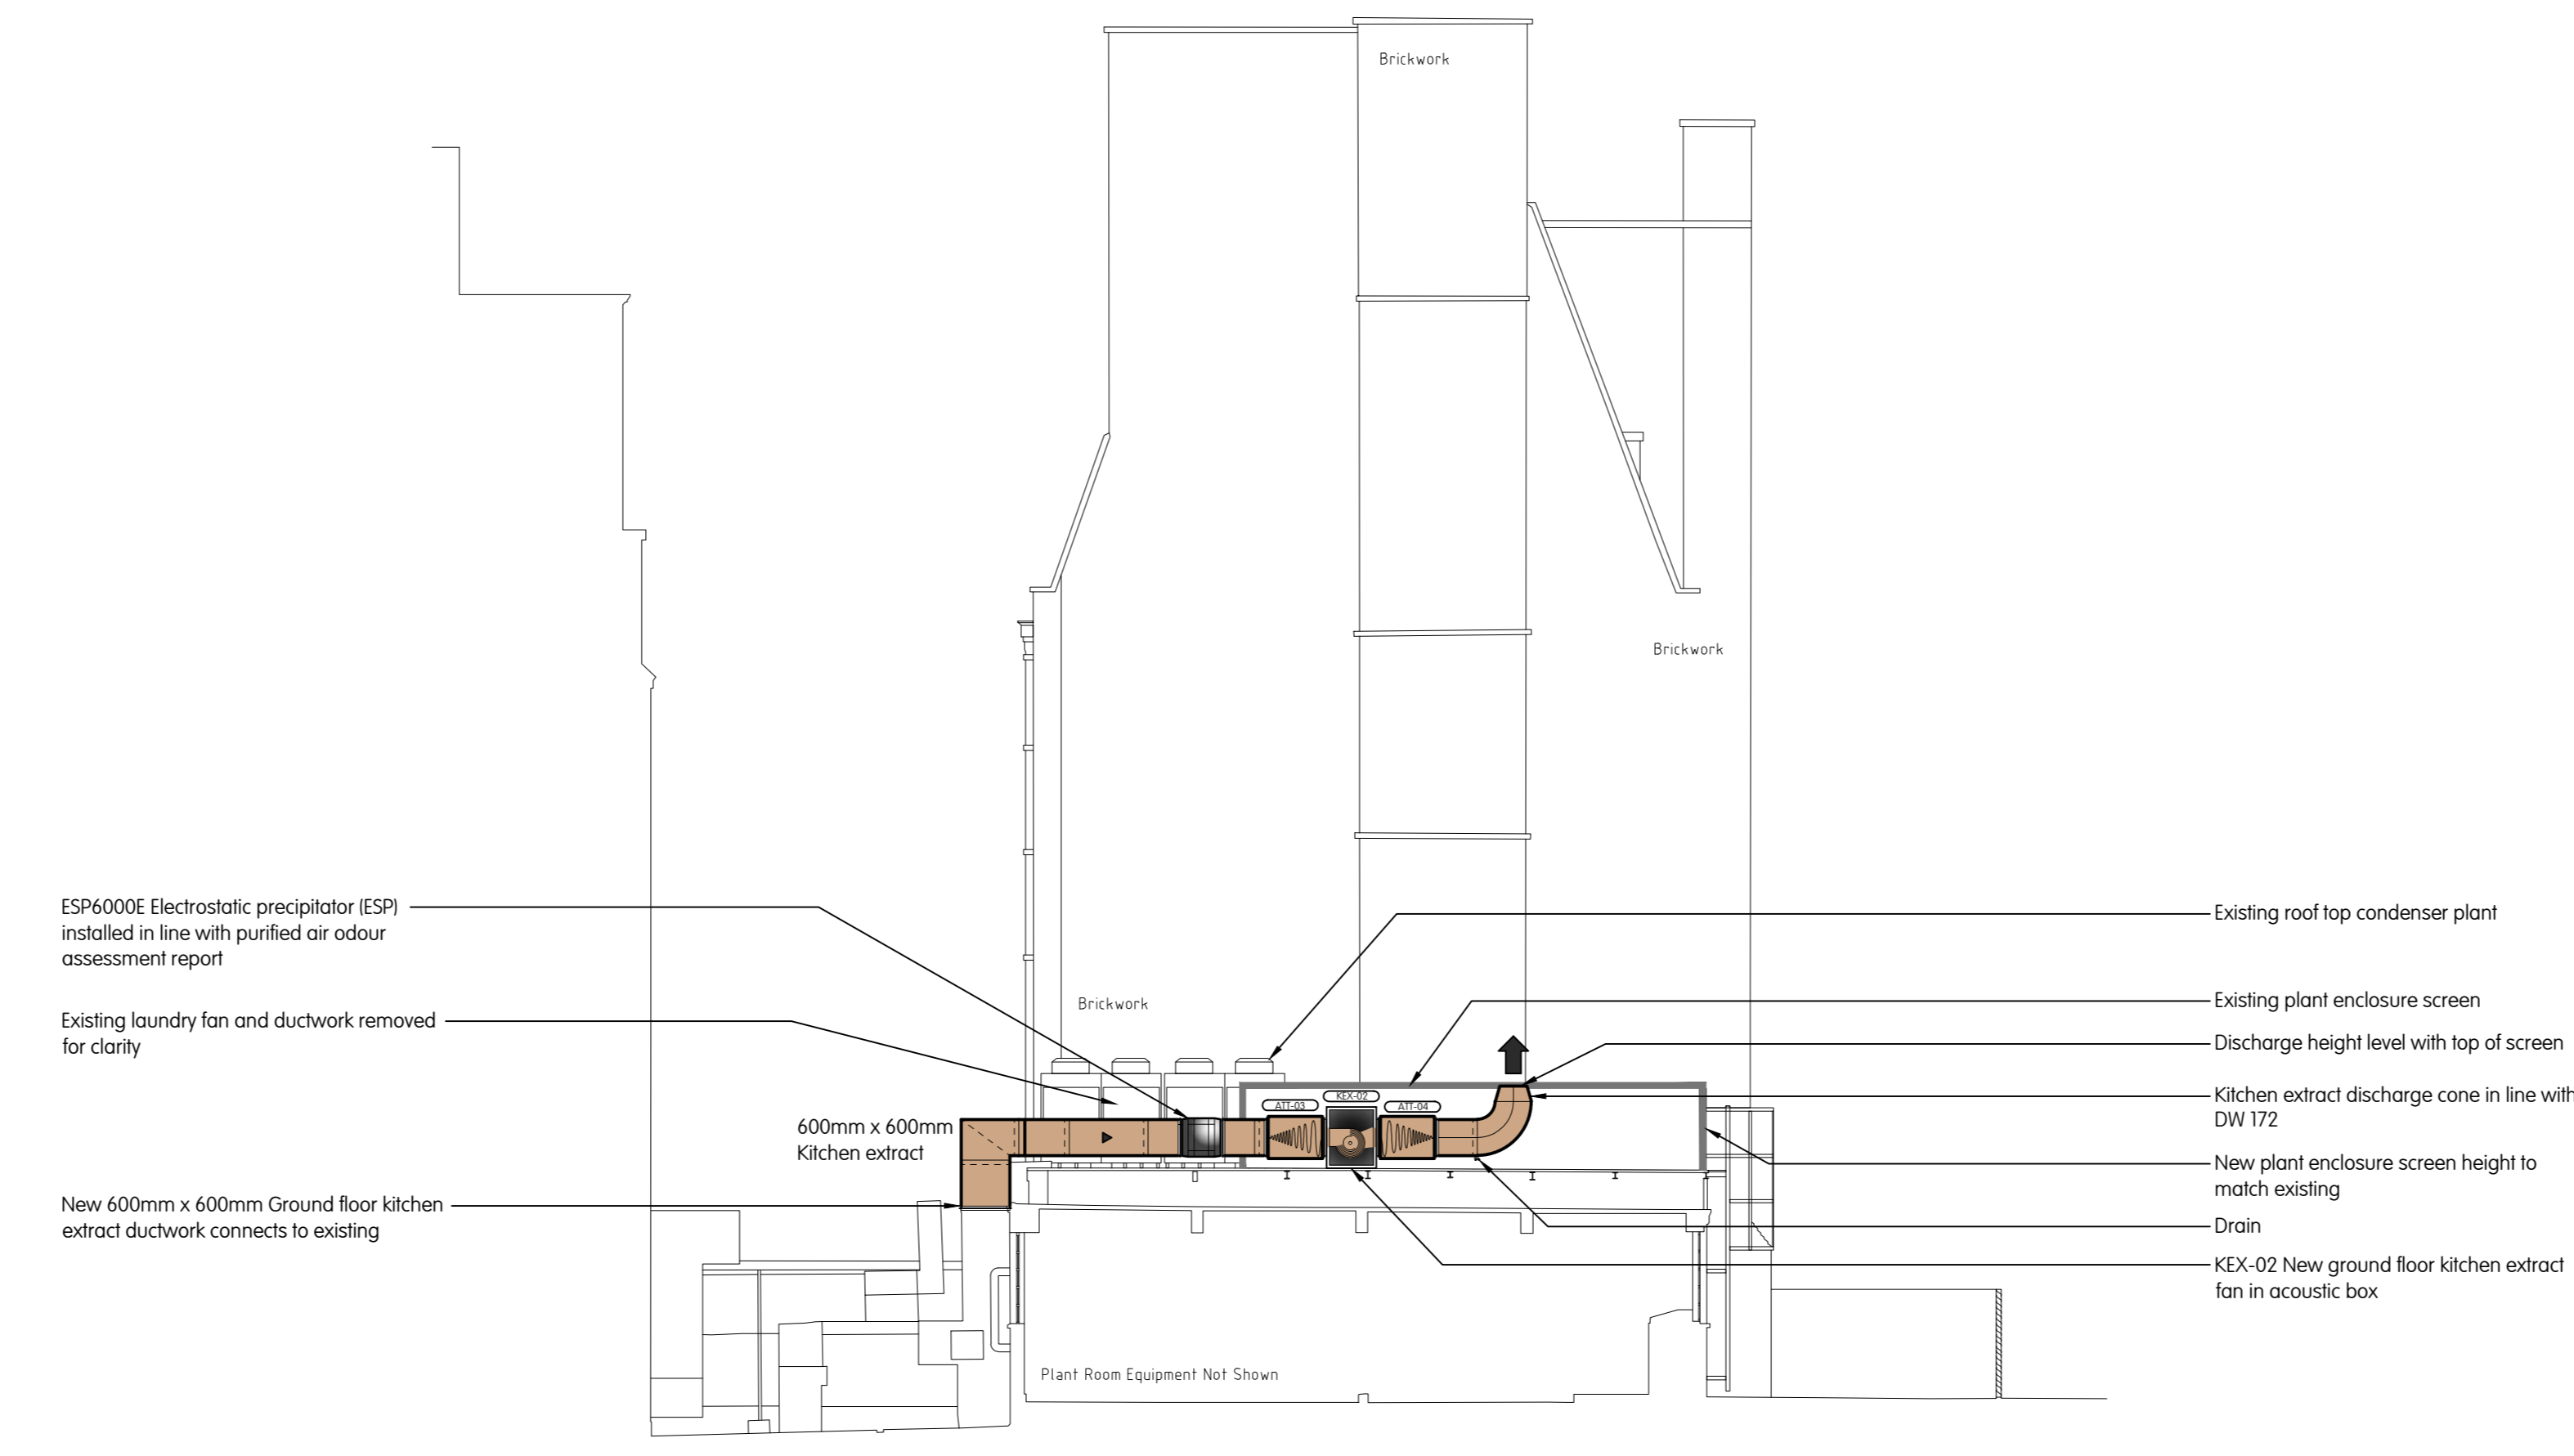

Section B-B (scale 1:100)

GA	3482.01	00	T1	21.11.2019	Stage 4 Issue	IL	TW
			T2	26.11.2019	Stage 4 Issue	IL	TW
			T3	16.03.2020	Drawing updated to reflect planners comments	IL	TW

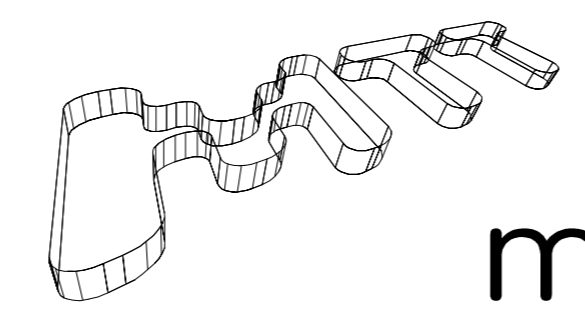

MTT/DRAWING

A	9 KINGSWAY LONDON WC2B 6XF	PR	P Gibson	Ambassador Hotel	
T	+44 (0)20 7836 1133	Est	V Popovic	MEP Services	
F	+44 (0)20 7836 1153	Date	November 2019	Proposed Layout	
E	info@mtt-limited.com	Scale	1:100@A3		
W	www.mtt-limited.com	Status	TENDER	Dwg No.	7194-MEP501
		Revision	T3		

