


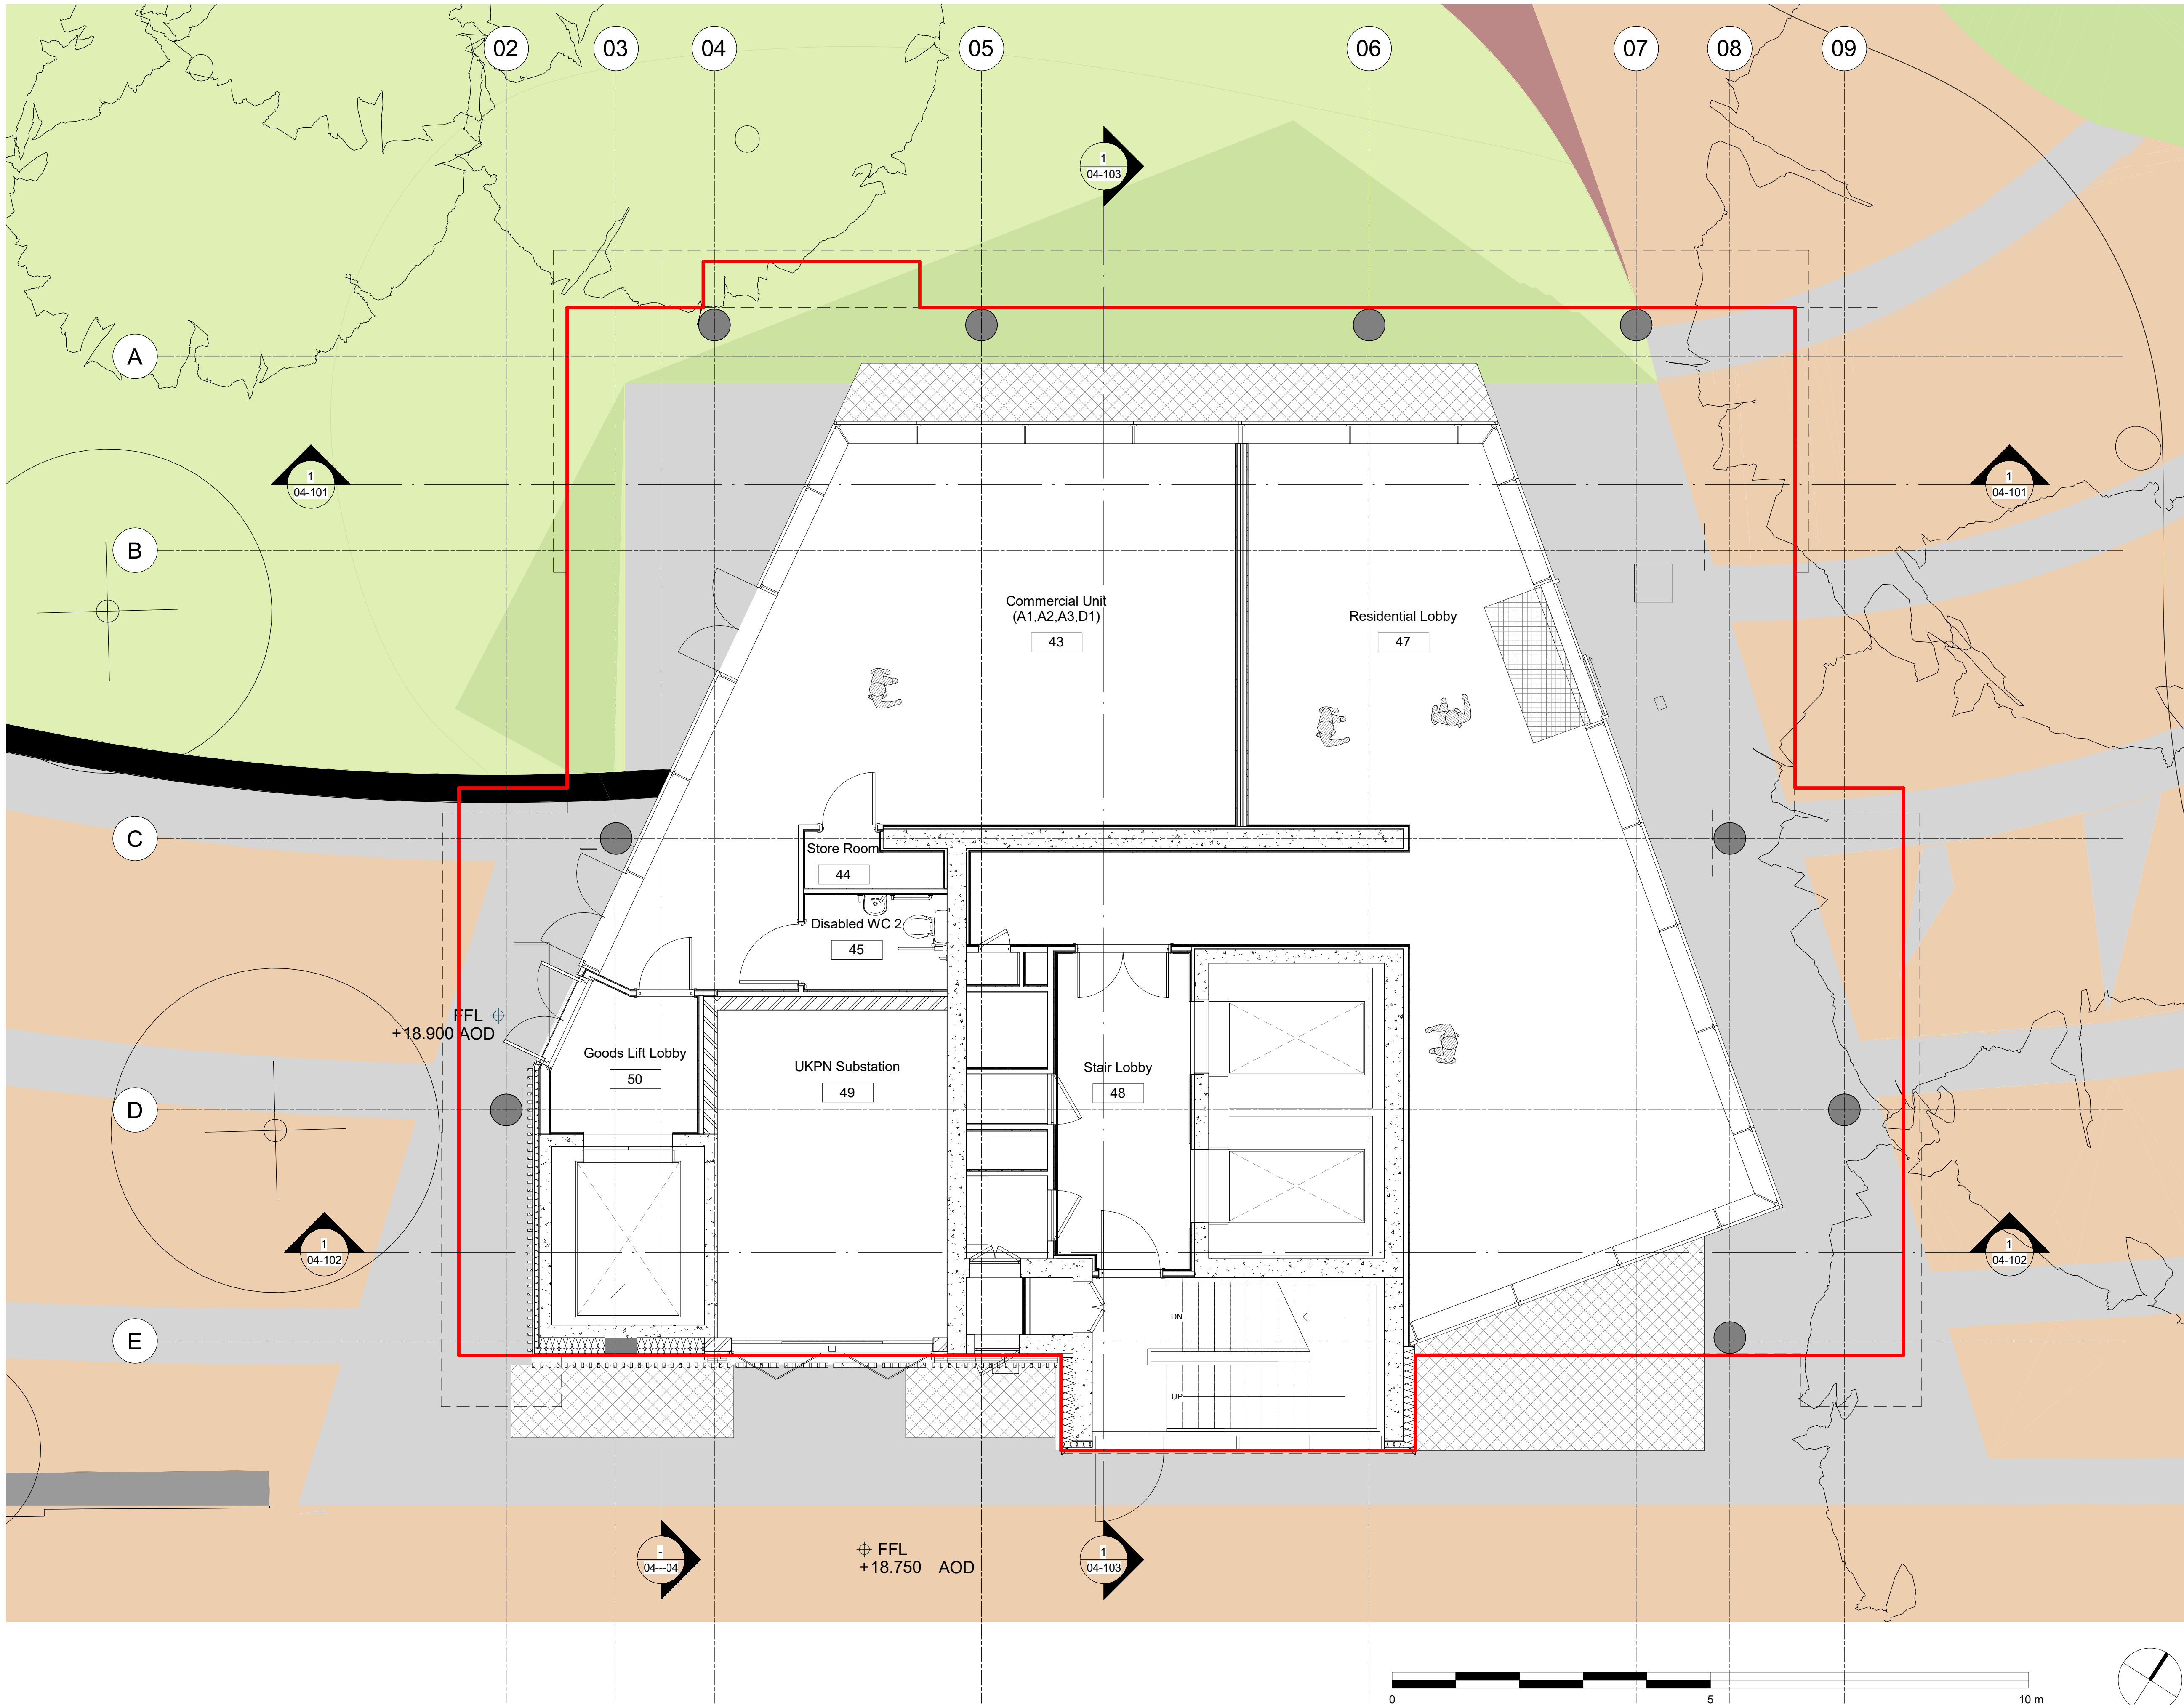

The contents of this drawing are
Stiff + Trevillion Architects Ltd. Copyright and shall not
be re-used without their written permission.

Notes:

P2	10/03/2020	Columns on gridline B omitted, glazing mullions updated
Rev	Date	Description

Stiff + Trevillion
Stiff + Trevillion Architects Ltd
16 Woodfield Road
London W9 2BE
T +44(0)20 8960 5550
mail@stiffandtrevillion.com
www.stiffandtrevillion.com
Client
Brill Place Limited

Project
Brill Place

Drawing Title
**Ground Floor Plan - As
Now Proposed**

Drawing Status	Drawing: Checked:	Revision
PL	RR TJ	P2
Project Number:	Date:	Scale @ A1
4451	15/11/19	1 : 50
Code	Orig.	Zone Level Type Role Pack Number
4451 -	-	- - A - 02-100