


PROPOSED 1:50



PROPOSED SECTION A-A

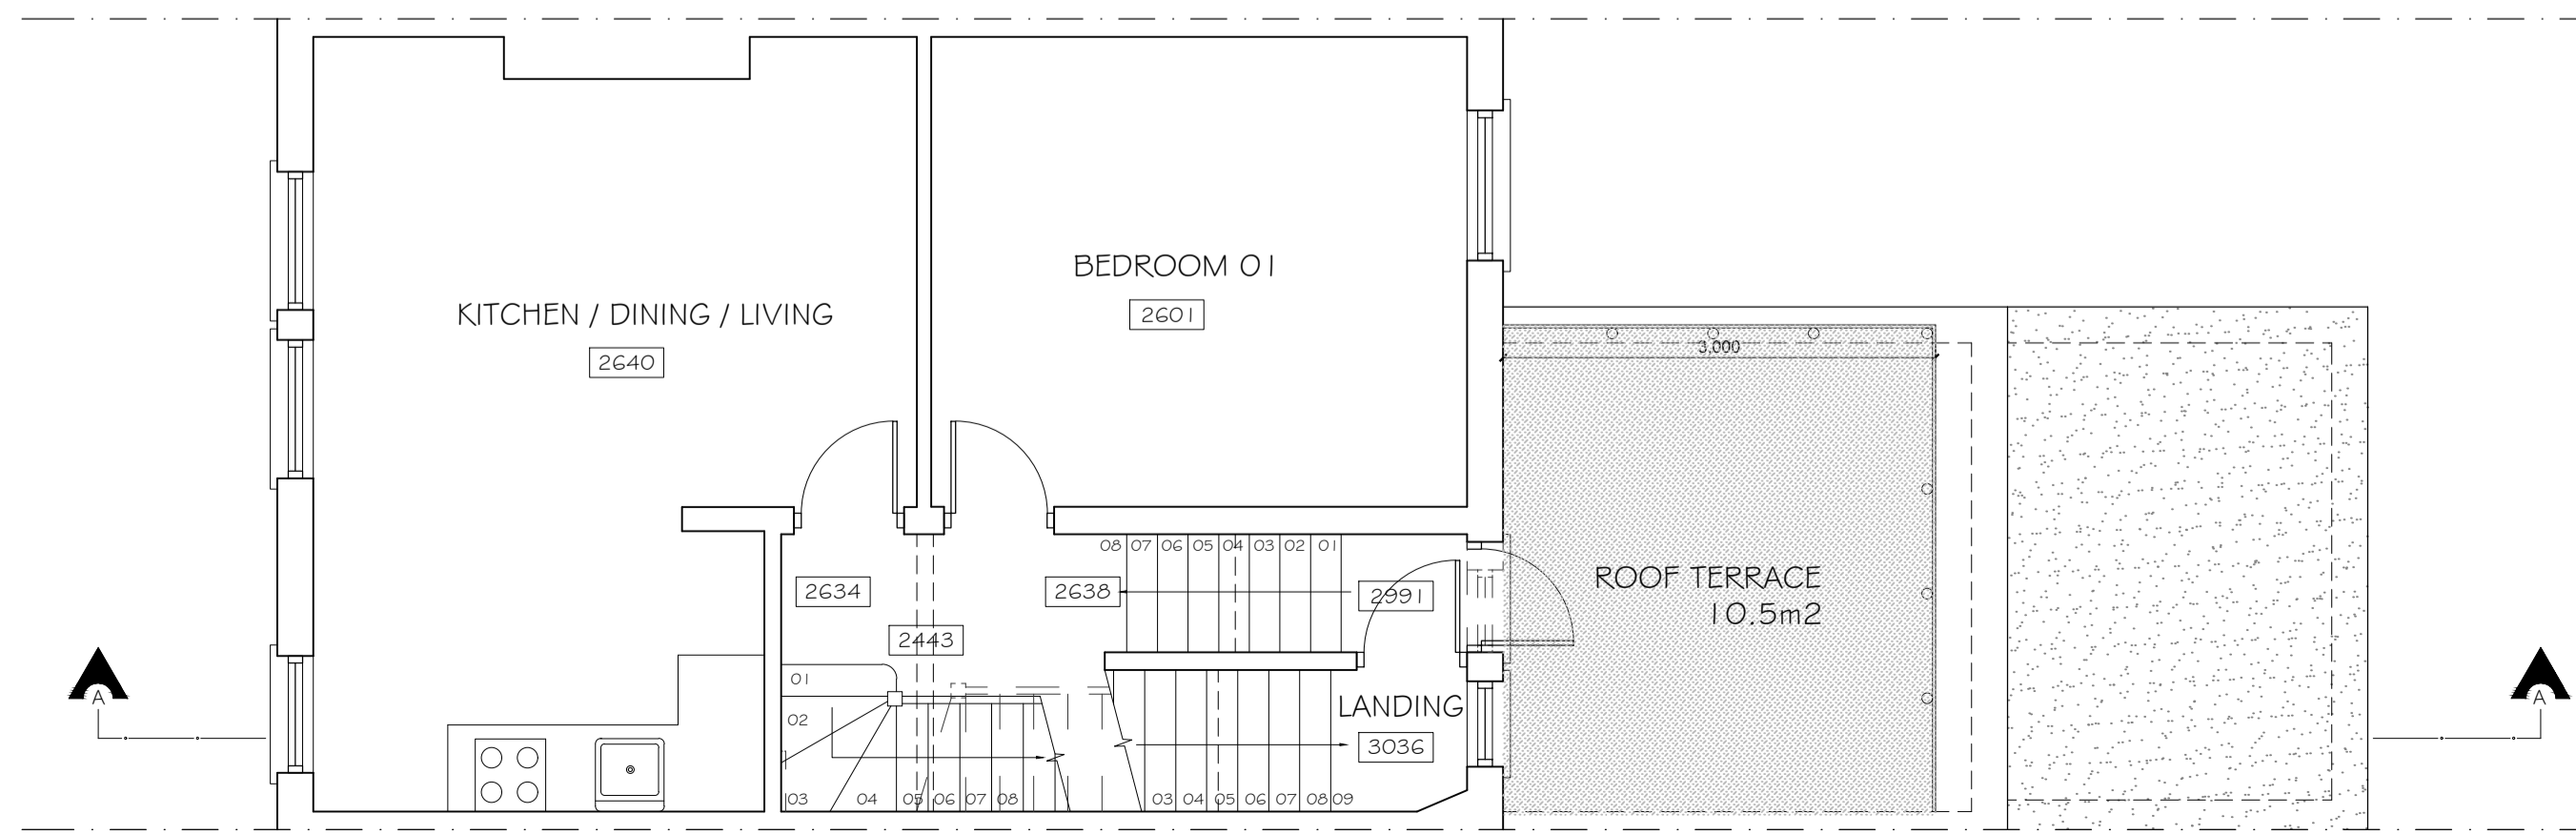

PROPOSED SECOND FLOOR PLAN

Copyright © Studio 136 Architects Ltd
This drawing is the property of Studio 136 Architects Ltd
is the subject of Intellectual Property Rights including
copyright and design right and shall not be reproduced,
copied, loaned or submitted to any other party without the
written consent of Studio 136 Architects Ltd.

This drawing is not to be scaled. Only figured dimensions
to be taken. Any discrepancies to be reported to the
Studio 136 Architects prior to setting out or ordering
of any materials



Project

ROOF TERRACE AT
20 DYNHAM ROAD

NW6 2NS

Client

MR. VIGNEAU
20 DYNHAM ROAD

NW6 2NS

Drawing Title

PROPOSED PLANS
SECTION

Scale	Drawn	Checked	Authorised
1:100 @ A1	SJS	--	--
	MARCH 2020	--	--

Drawing Number	Rev
ST_M20_20 DYN_002	B