
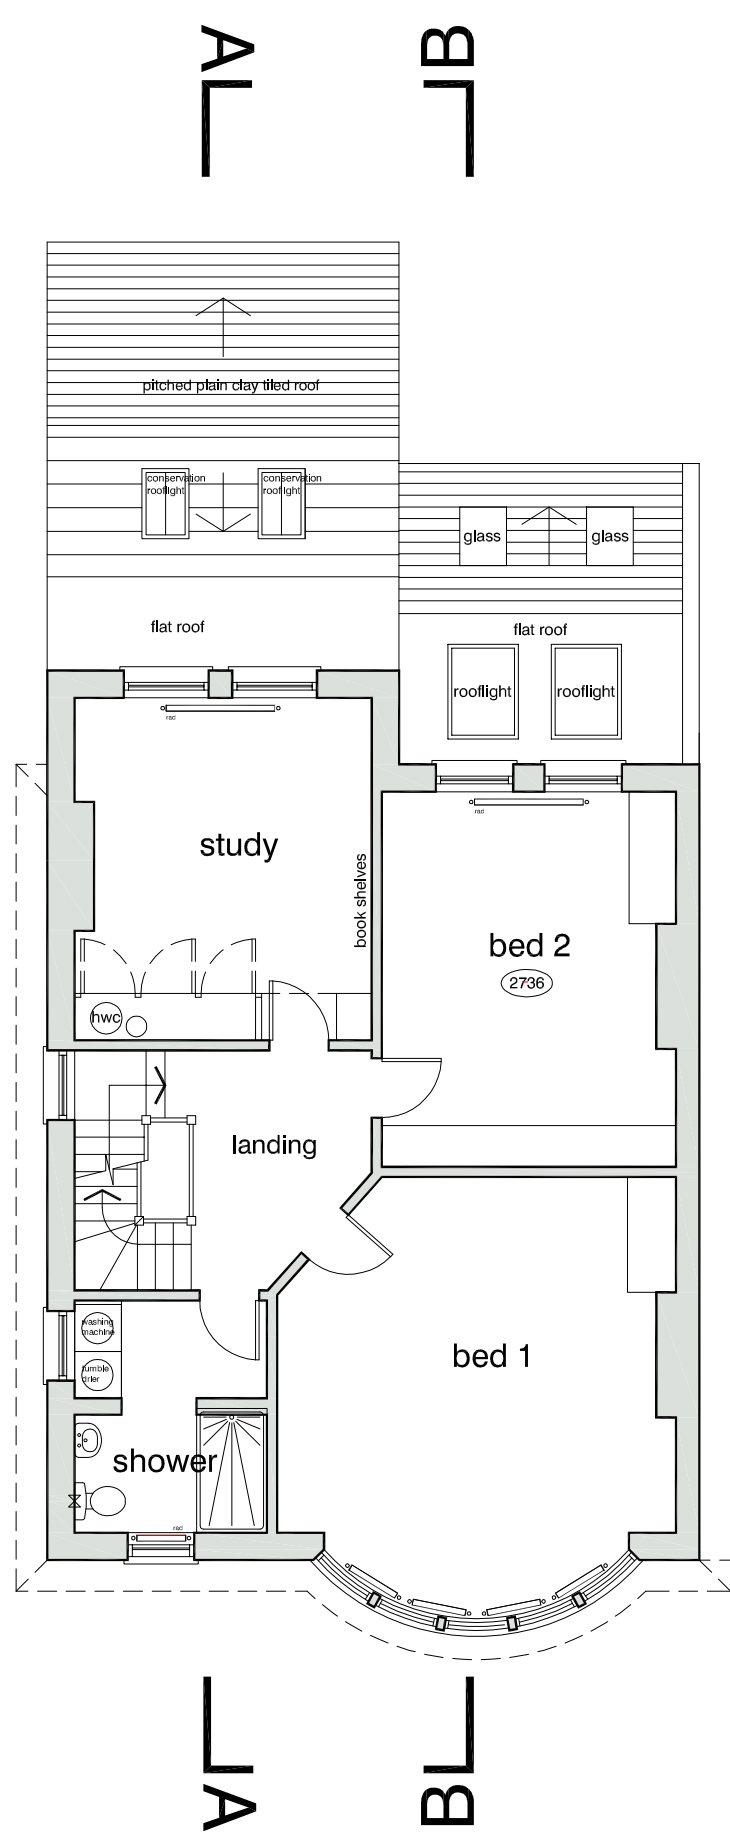


ST ALBANS ROAD
Ground Floor

floor plans existing

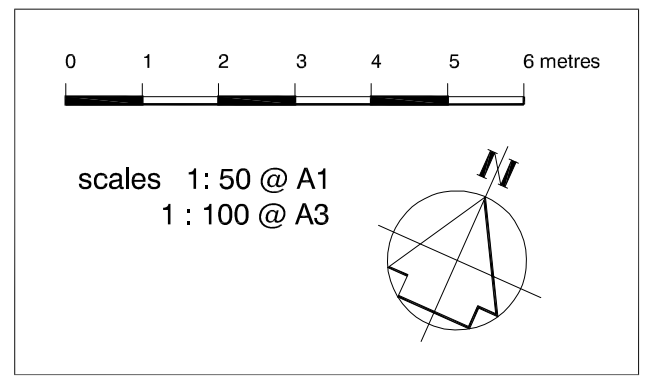

First Floor

scale 1:50 @ A1
1:00 @ A3

DVM
ARCHITECTS
4a Murray Street . London . NW1 9RE
Telephone 0207 485 2121 . Facsimile 0207 267 2527
e-mail: studio@dvmarch.com

Client Mr Mrs S Ainger		
Project 16 St Albans Road Highgate		
Title Floor Plans existing		
Scale 1:50	Date 16.04.20	Job No. 1992
Drawing No. 1992-13		Rev.

All dimensions are to be checked on site.
© This drawing is copyright and remains the property of David & Victoria Mercer
at all times and may not be reproduced in part or whole without written consent.