




# refuse + recycling and bike store

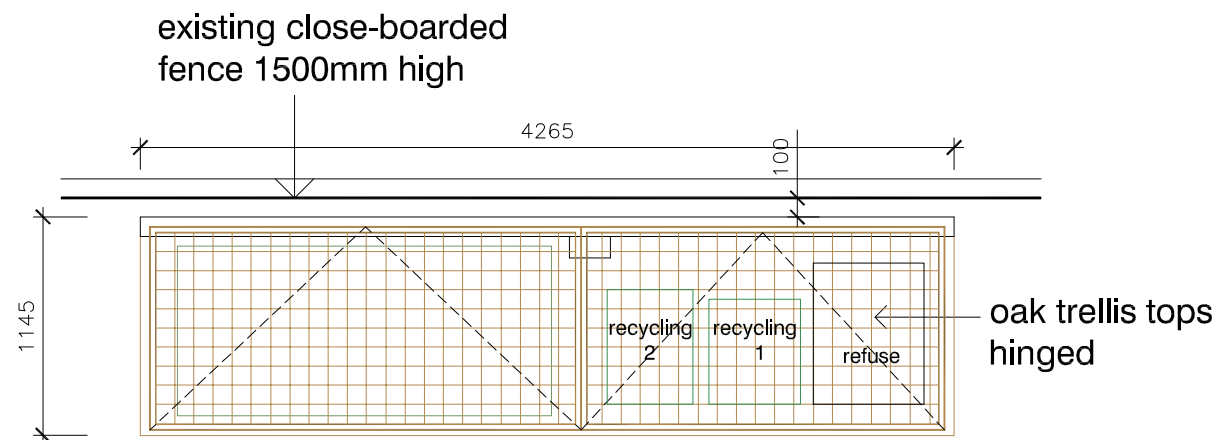


roof plan

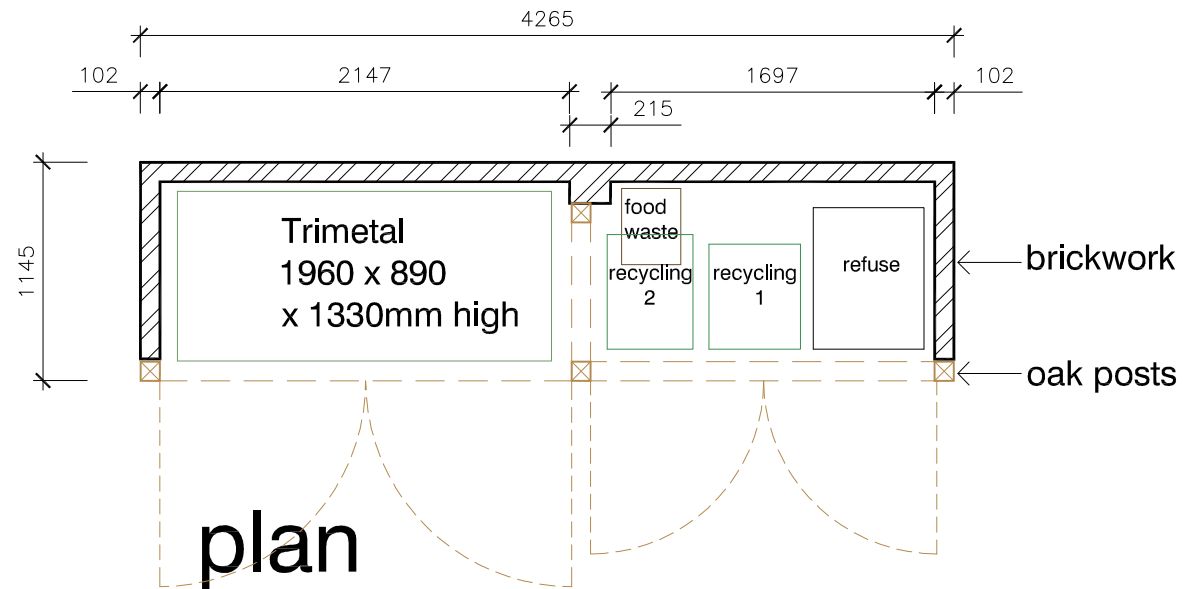


plan

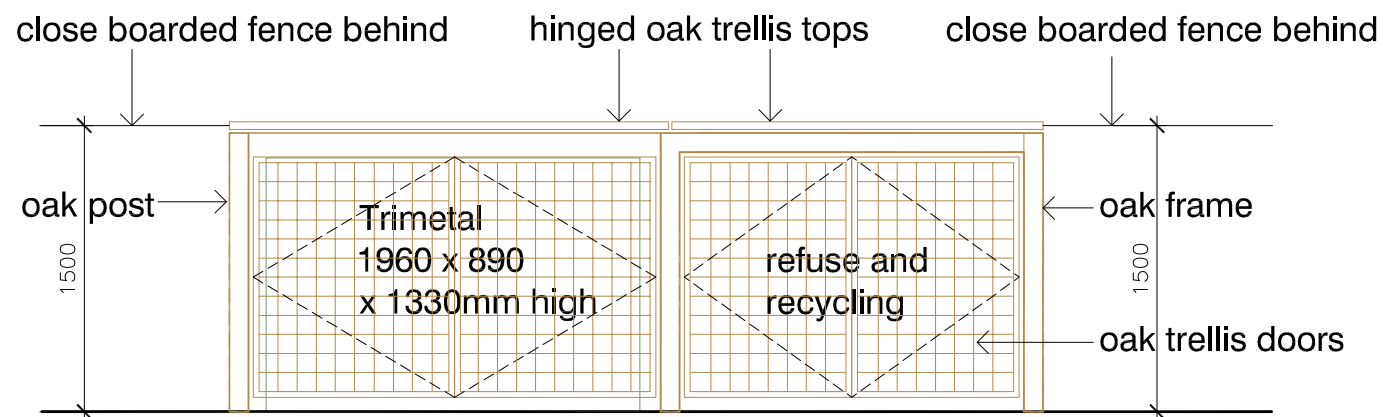

front elevation

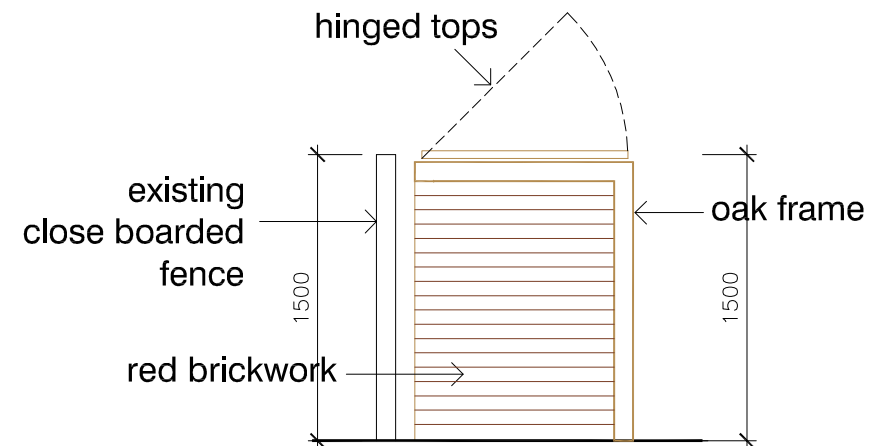

side elevation

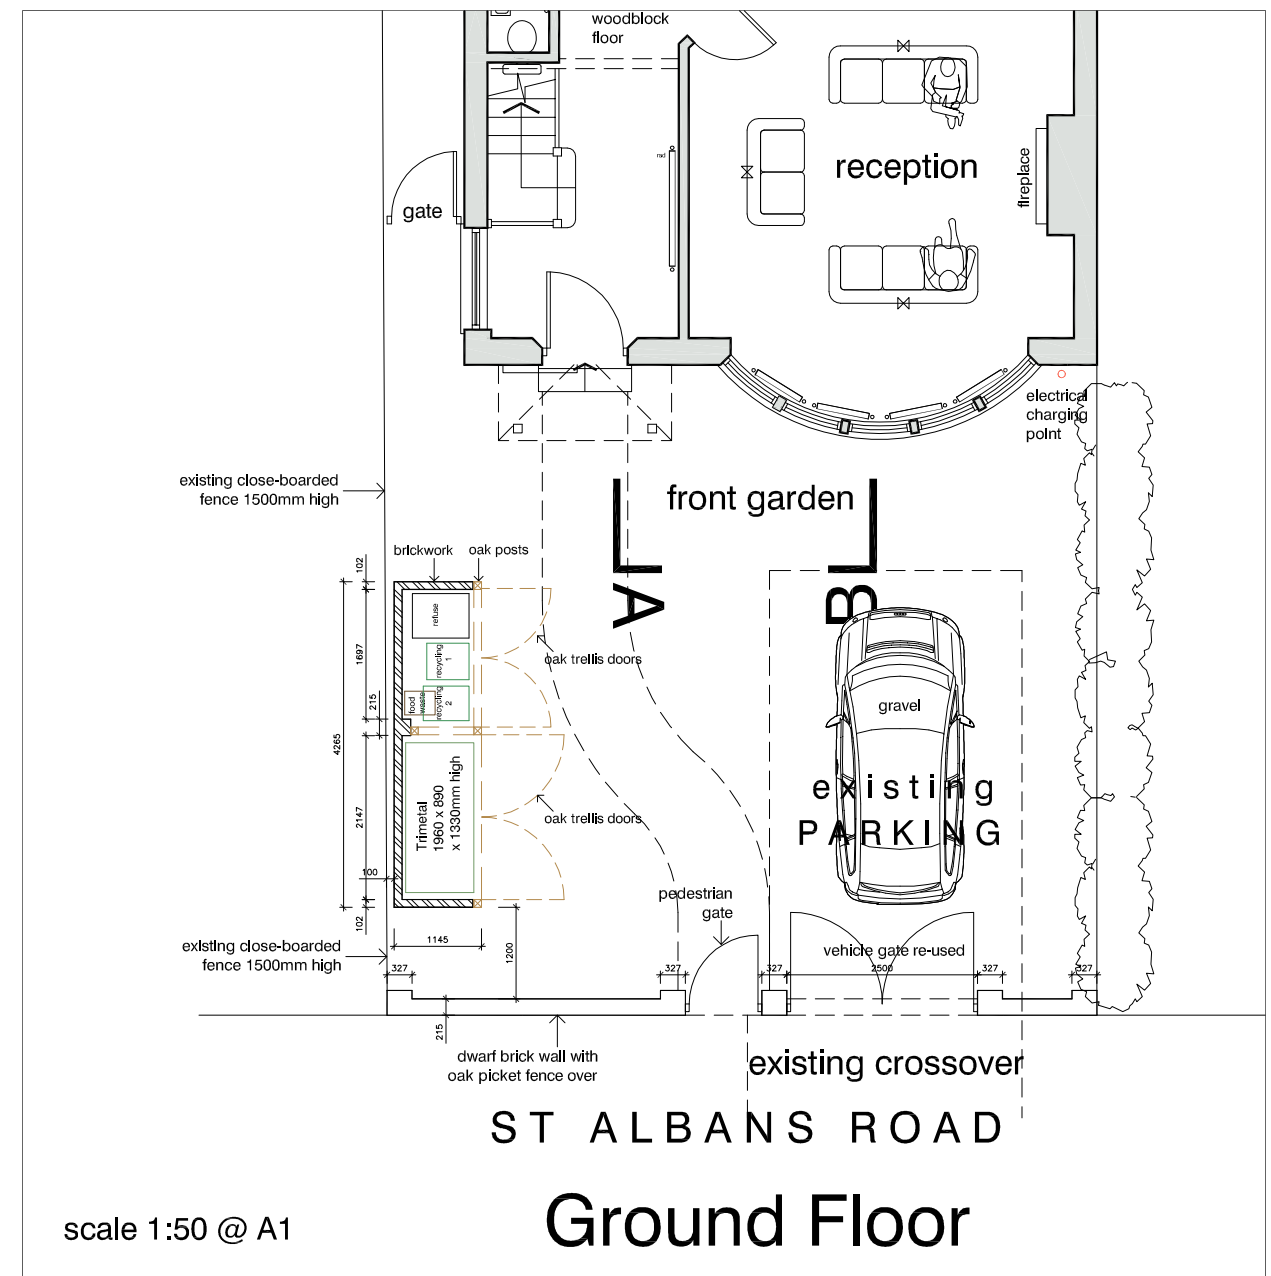

scale 1:20 @ A1

**DVM ARCHITECTS**

4a Murray Street . London . NW1 9RE  
Telephone 0207 485 2121 . Facsimile 0207 267 2527  
e-mail: studio@dvmarch.com

Client  
Mr & Mrs S Ainger

Project  
16 St Albans Road  
Hlghgate

Title  
Refuse and Bike Store  
Proposed

Scale	Date	Job No.
1:20	16.04.20	1992
Drawing No.	Rev.	
1992-20		

All dimensions are to be checked on site.  
© This drawing is copyright and remains the property of David & Victoria Mercer at all times and may not be reproduced in part or whole without written consent.