


Existing

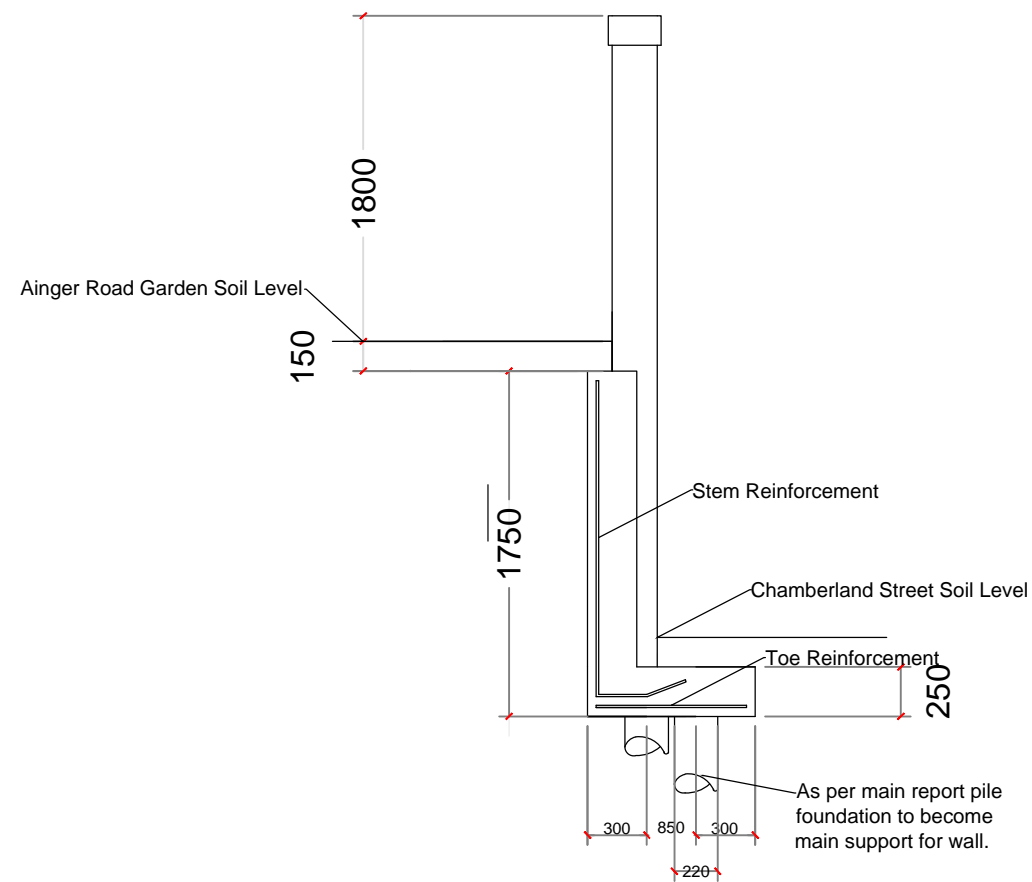

Proposed

Client:  
Mr Bucknell

Site Address:  
8 Chamberlain Street  
London  
NW1 8XB

Title:  
External Wall Sections

Scale: 1 : 50 @ A3

Date: 06/12/19 | Drawn:WB

Drawing No.:	Revision:
7105/003	

