


# Planning

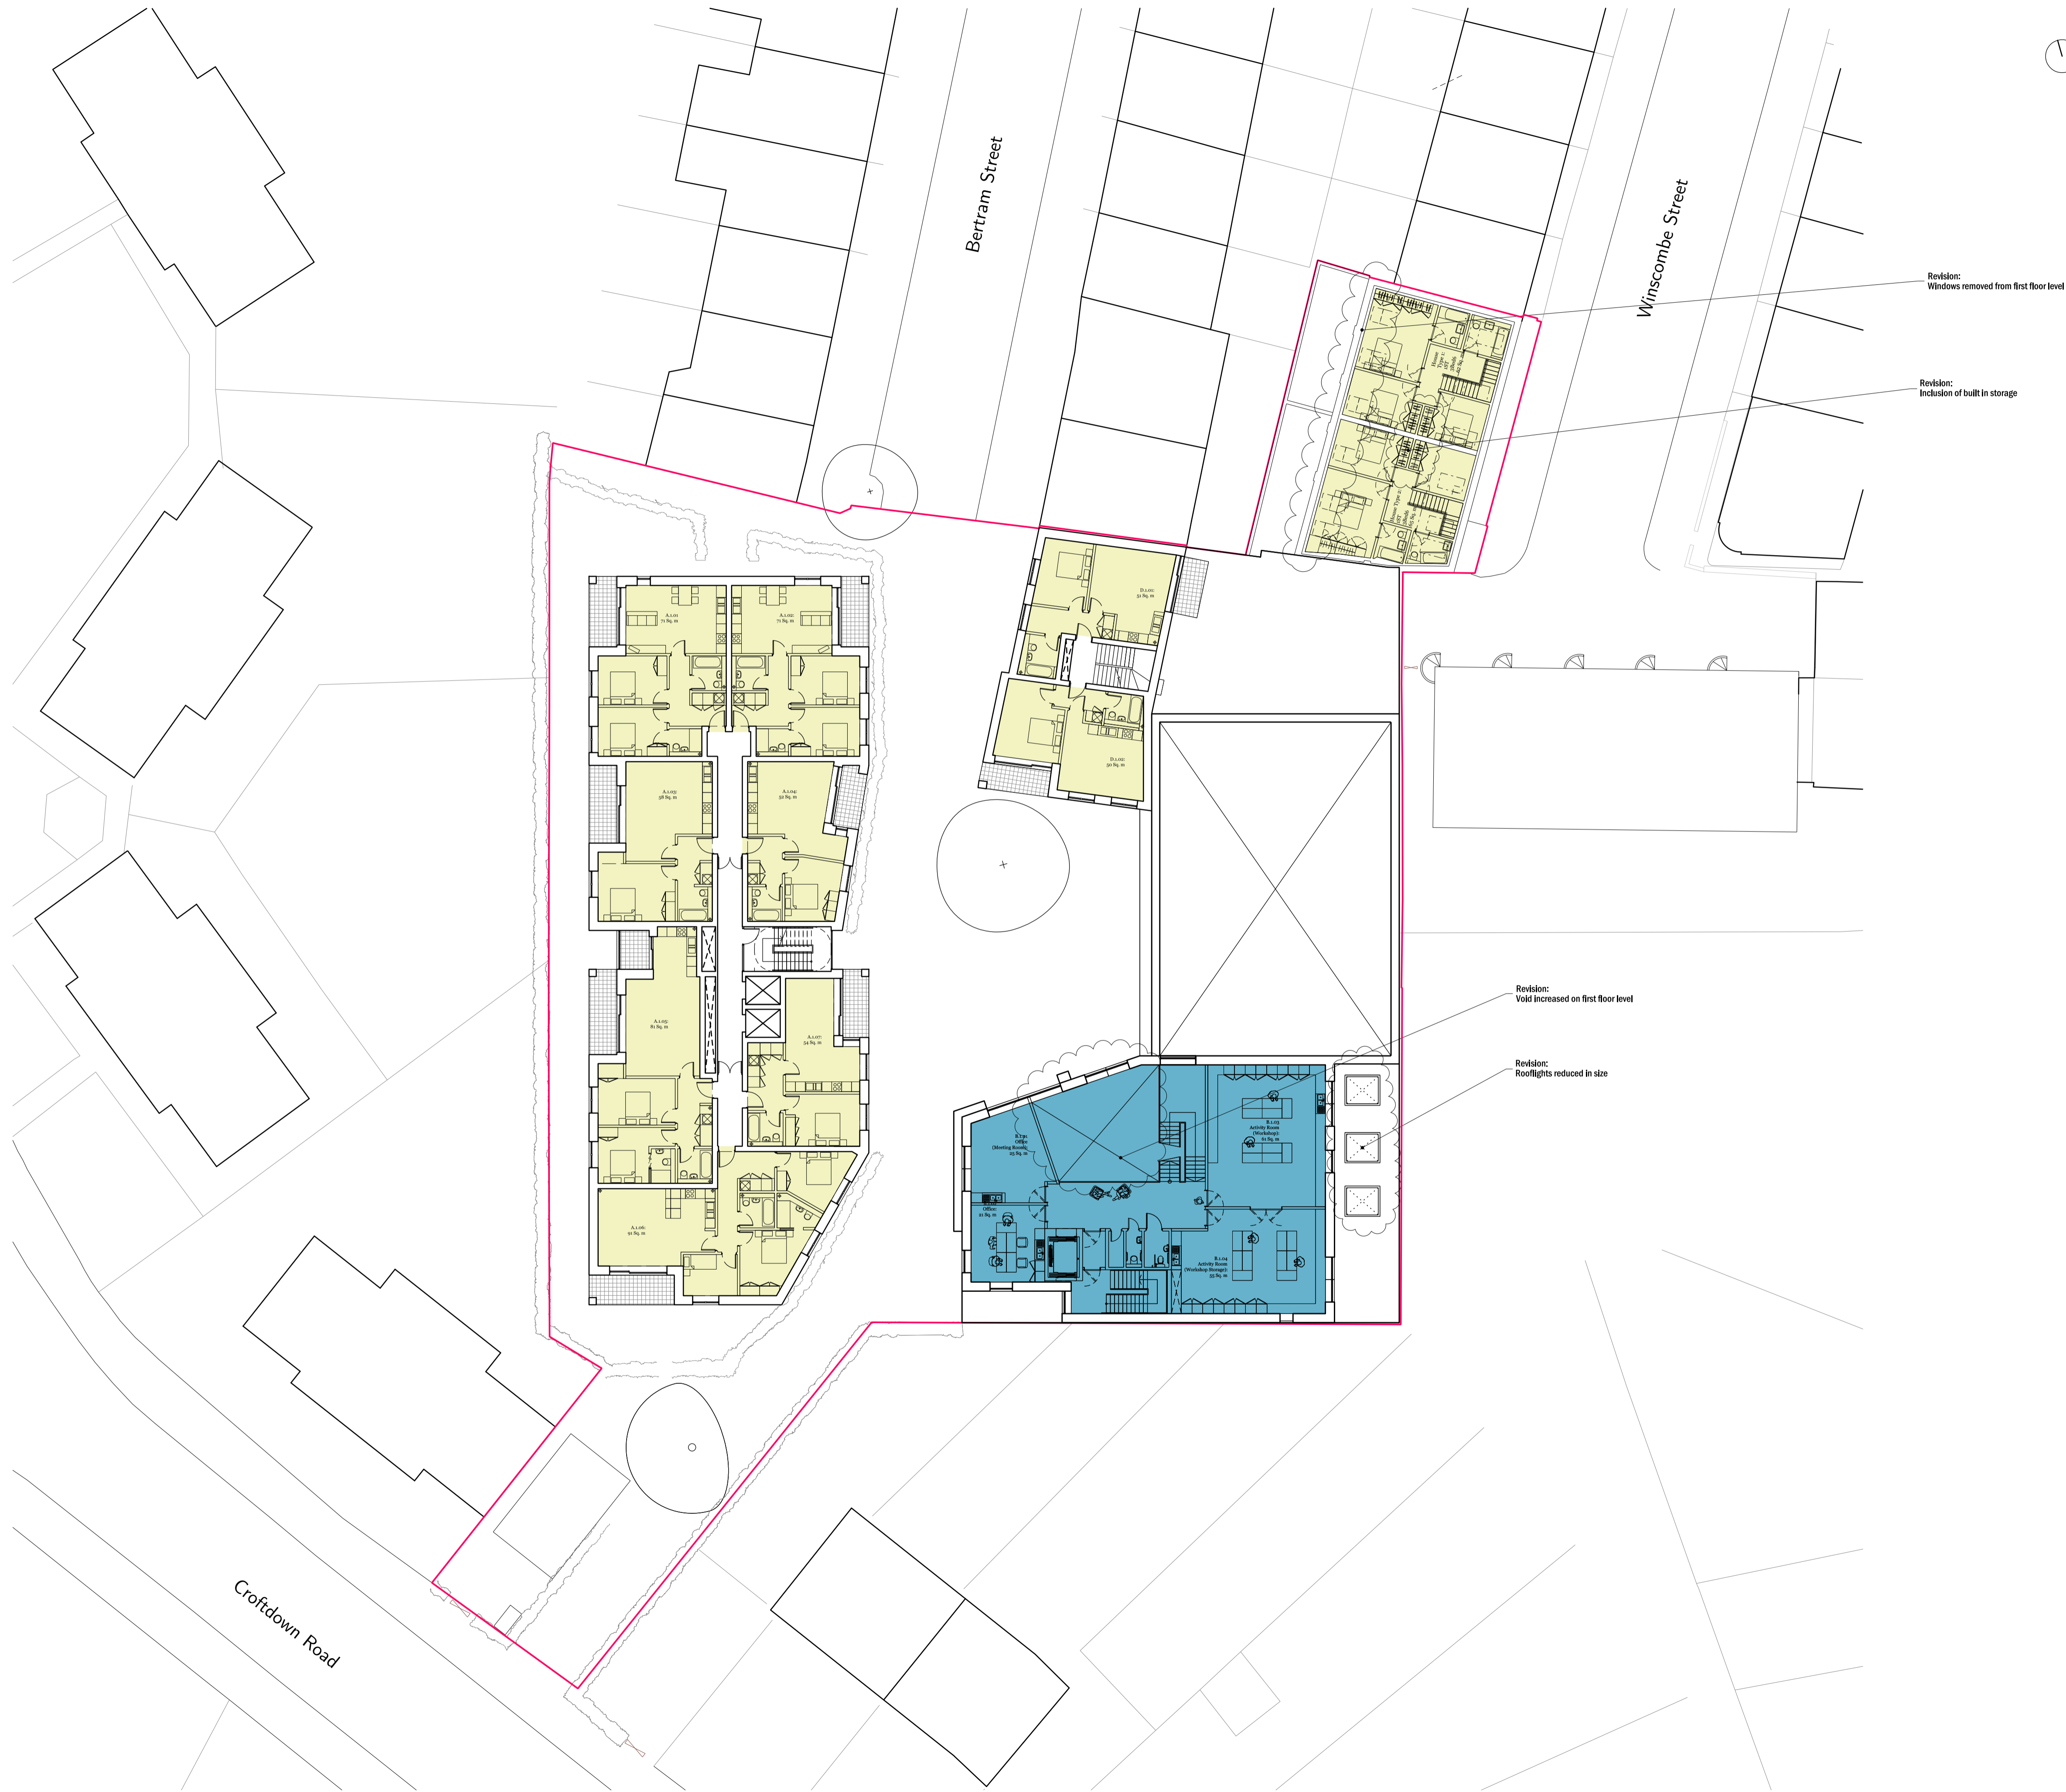

Revision:  
Windows removed from first floor level

Revision:  
Inclusion of built in storage

Revision:  
Void increased on first floor level

Revision:  
Rooflights reduced in size

Revision description	Date	Init	Rev
Amended Layouts	31.03.20	AB	P
Revised Roof Layout	29.03.19	AB	N
Amended Layouts	11.03.19	AB	M
Revised Planning	02.11.18	AB	L

<b>rcka</b>		28-31 Cowper Street T +44 (0) 20 7631 7002 London F +44 (0) 20 7660 1940 EC2A 4AT W www.rcka.co.uk
Title Site Plan First Floor As Proposed		
Project Camden HNCC/FYA	Client Camden Council	
Date 22.03.2016	Drawn by AB	Checked DK
Job No <b>1415</b>	Drawg No <b>PL-GA-ST-801</b>	Scale 1:200@A1
		Revision <b>P</b>

©2016 RCKA. This drawing is not to be scaled - use written dimensions only. Any discrepancies to be reported to the architect. All dimensions to be checked on site.