


Planning

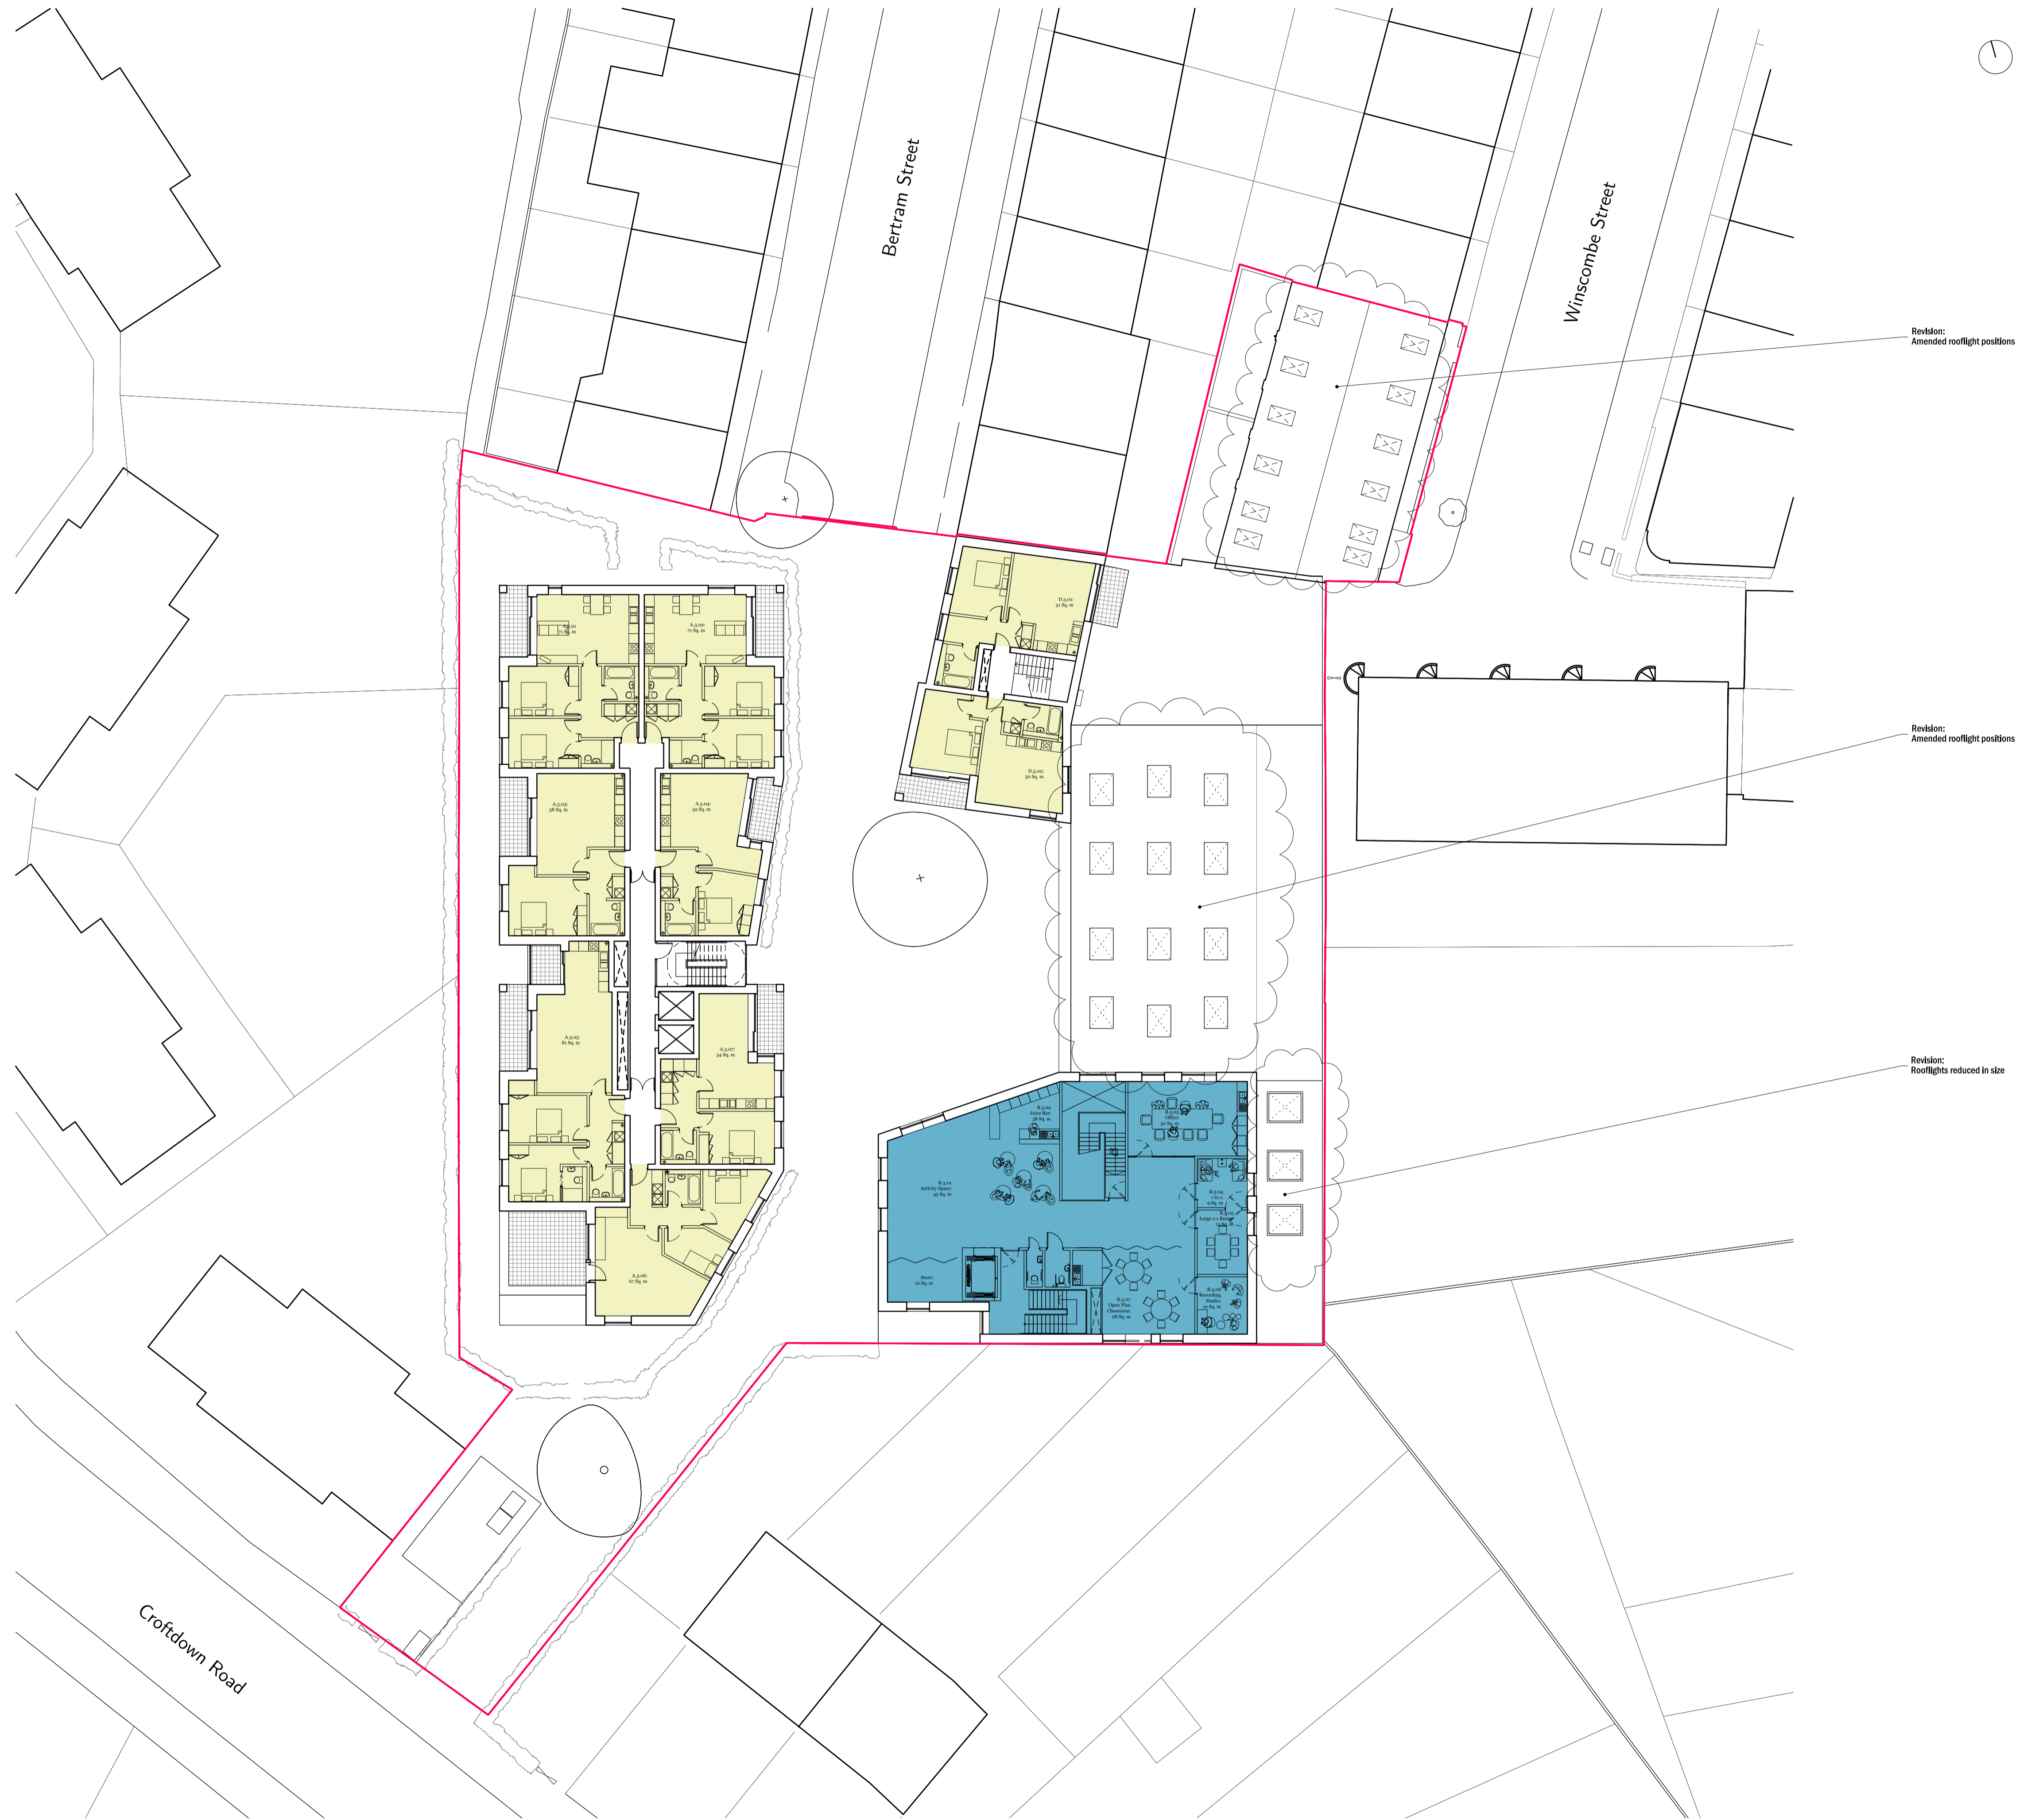

| | | | |
|----------------------|----------|------|-----|
| Revised Roof Layout | 31.02.20 | AB | U |
| Revised Roof Layout | 29.01.19 | AB | T |
| Amended Layouts | 11.01.19 | AB | S |
| Revised Planning | 02.11.18 | AB | R |
| Revision description | Date | Init | Rev |

| | | | |
|---|-----------------|--|----------------|
| rcka | | 28-31 Cowper Street T 444 (0) 20 7831 7002 London EC2A 4AT F 444 (0) 20 7860 1940 W www.rcka.co.uk | |
| Title Site Plan Third Floor As Proposed | | | |
| Project | Camden HNCC/FYA | Client | Camden Council |
| Date | 22.03.2016 | Drawn by | AB |
| | | Checked | DK |
| | | Scale | 1:200@A1 |
| Job No | 1415 | Drawn by | DK |
| | | Checked | DK |
| | | Revision | U |
| Job No 1415 Drawn by DK Checked DK Revision U | | | |

©2016 RCKA. This drawing is not to be scaled - use written dimensions only. Any discrepancies to be reported to the architect. All dimensions to be checked on site.