



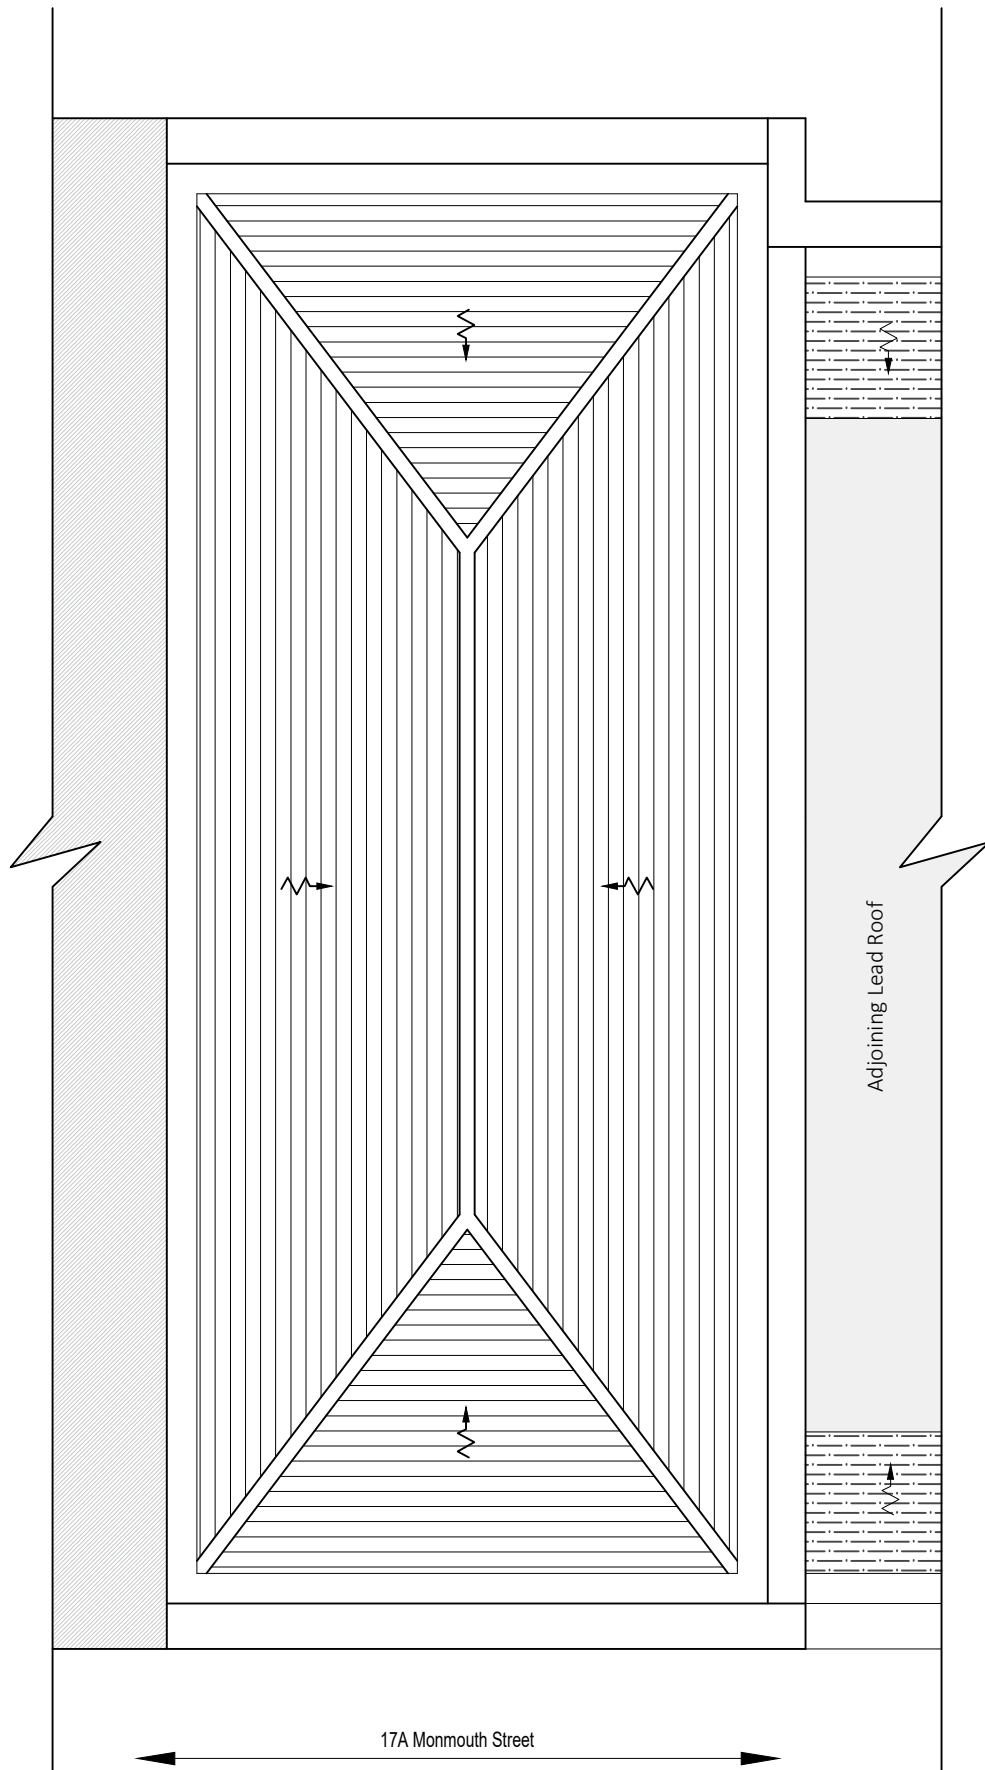

ROOF PLAN
As Existing

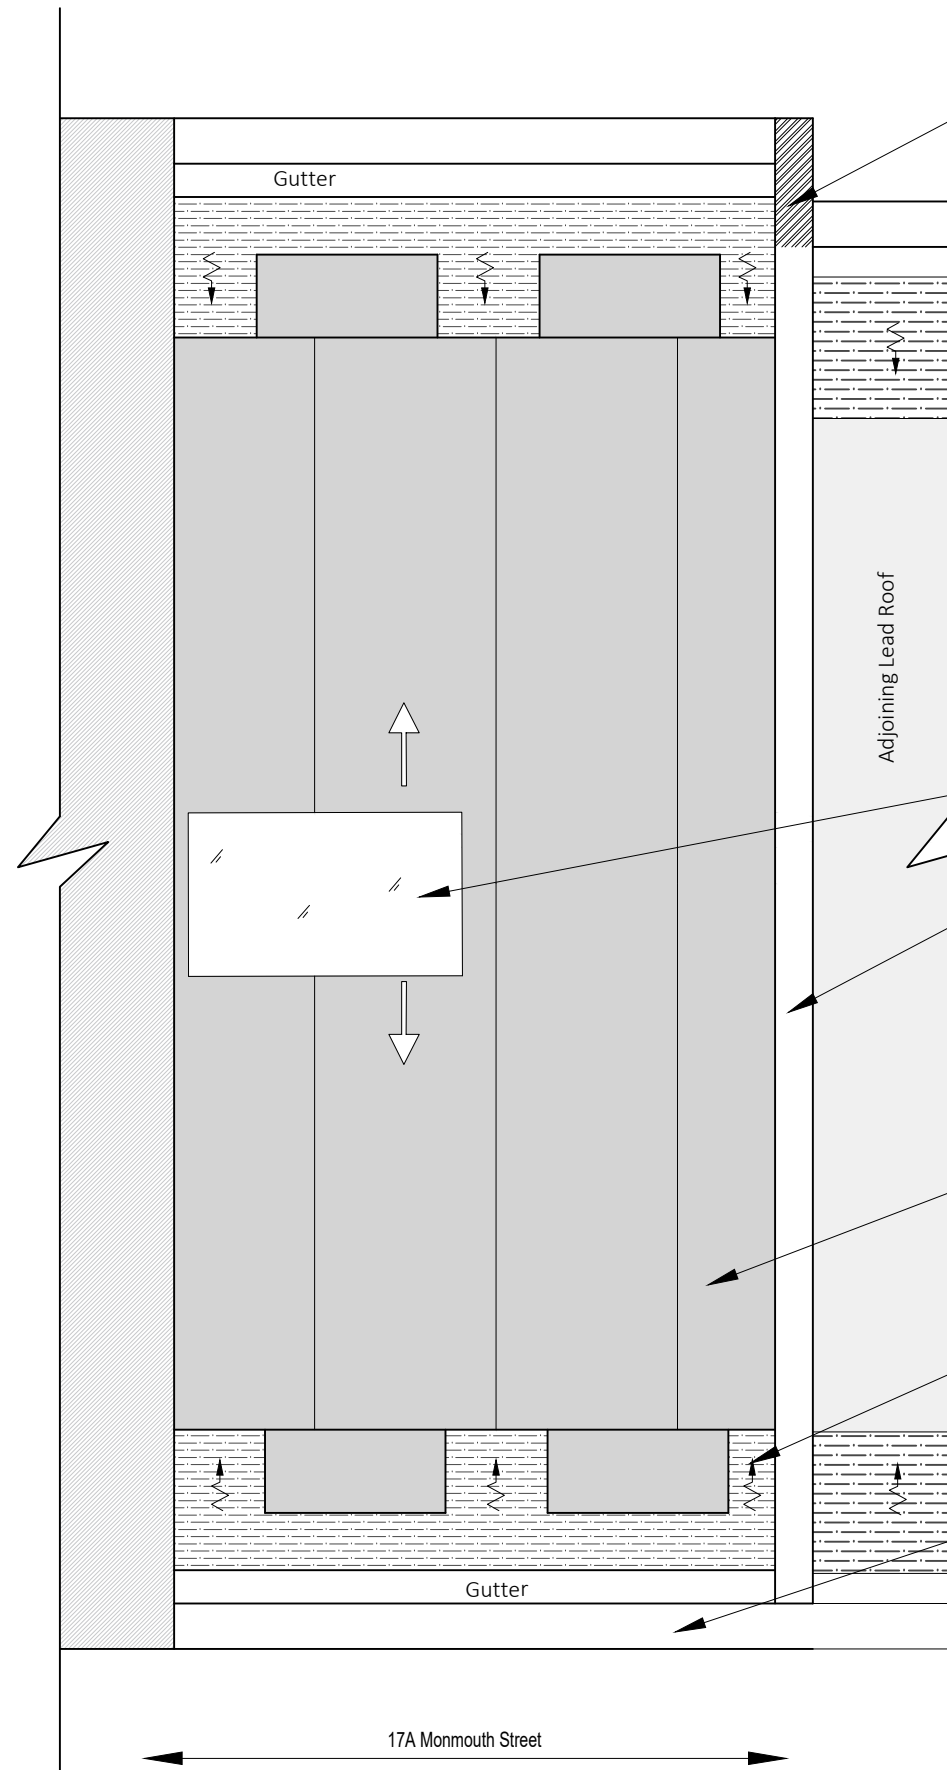

ROOF PLAN
As Proposed

Existing raised party wall to be extended out c.550mm in matching brick

New flat roof light/Maintenance Access hatch

Existing party wall to be retained

New lead roof


New mansard walls with hung natural slate finish

Existing front parapet to be raised 900mm in matching brick and coping stone

FRESSON AND TEE

6th Floor Queens House
55-56 Lincoln's Inn Fields
LONDON WC2A 3LJ

020 7391 7100 www.fandt.com

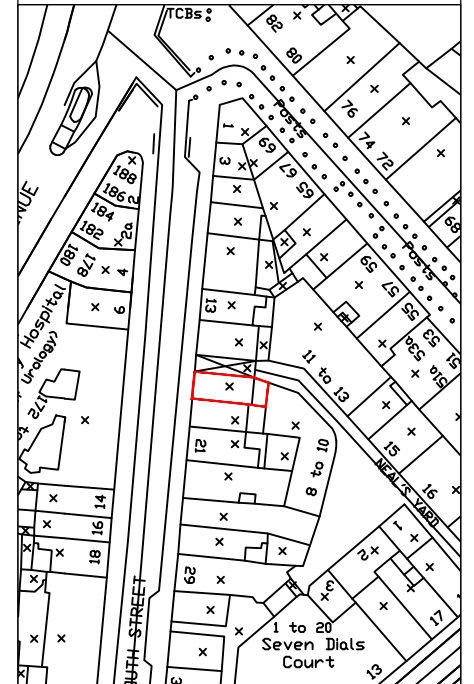

NOTES:
LOCATION PLAN @ 1:1250 SCALE & NORTH UP^
ALL SCALES/DIMENSIONS FOR LEASE PURPOSE ONLY

REV	D.B.	Description	Date
A	KK	Revised Roof Plan	17/04/20

DRAWING TITLE		Roof Plan As Existing & As Proposed	
PROJECT NAME		Proposed New Roof Extension & Internal Modifications	
ADDRESS		17A Monmouth Street, London, WC2H 9DD	
CLIENT		Shaftesbury Covent Garden Ltd	
JOB NO.	24562	DRAWING NO.	P05-RevA
SCALE	1:50@A3	DATE	Jan. 2020
DRAWN BY	KK	CHECKED BY	KK

