



Low profile slate ventilator



2No new MVHR Roof Cowls
600mm x 600mm - exact
location to be confirmed on
site



2No existing MVHR Roof Cowls
to be retained

Pulsar Building Consultancy shall have no liability to the Employer arising out of any unauthorised modification or amendment to or any transmission, copy or use of the material, or any proprietary, work contained therein, by the Employer, Other Project Team Member, or any other third party.


All dimensions are to be checked and verified on-site by the Main Contractor prior to commencement; any discrepancies are to be reported to the Contract Administrator.

This drawing is to be read in conjunction with all other relevant drawings and specifications


© Pulsar Building Consultancy

NOTES

- Green = 2000mm x 1000mm
- Blue = 1000mm x 1000mm
- New opening roof windows - low profile, pitched vent chain actuated - Glazing to be 32mm double glazed - 6mm HSF Toughened Solar Comfort (LT70) - U Value = 1.5 W/m²K

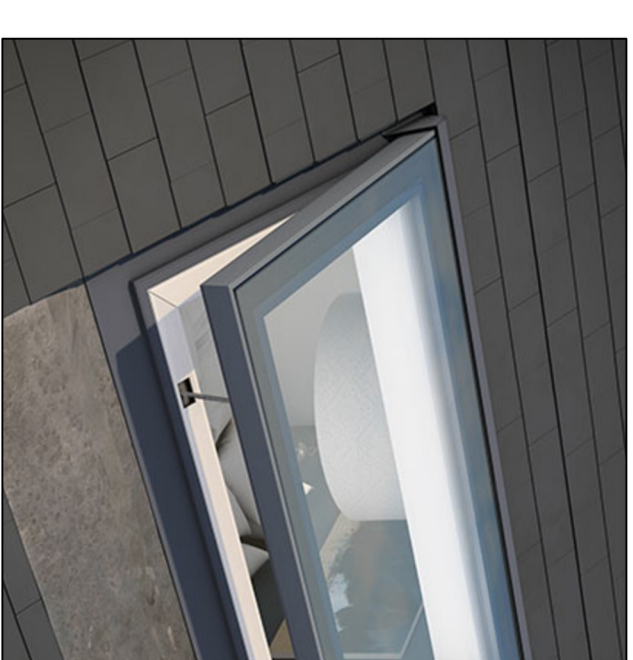

- Orange = 2000mm x 1000mm
- Yellow = 1000mm x 1000mm
- New fixed frame roof windows - low profile - specification as above

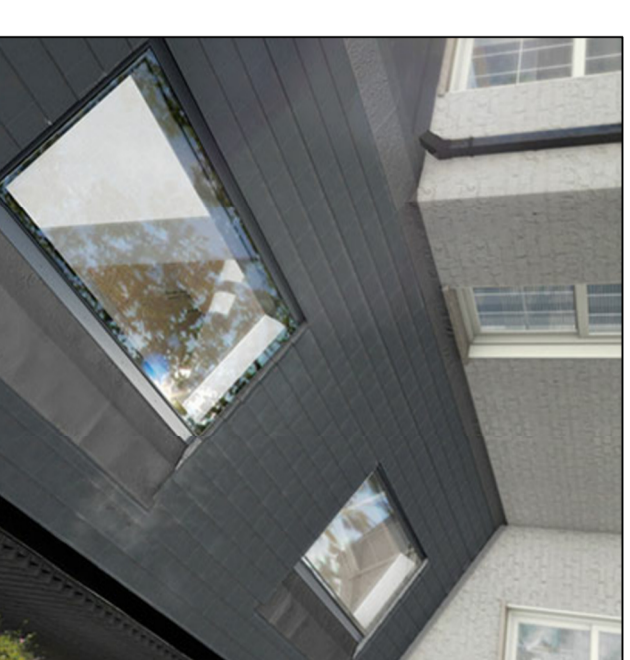

Rev#	Description	Scale @ A2:	Date	CHK	APP
1	Project No: 17743	1:50			
	Drawn By: NJ				




Project:
24 - 26 West Street
London
WC2H 9NA


Client:
The West Street Trustee Limited

Title:
Proposed Roof Layout

Drawing Number: 17743.19	Revision: 1
Status: Purpose of Issue: 1 Planning	

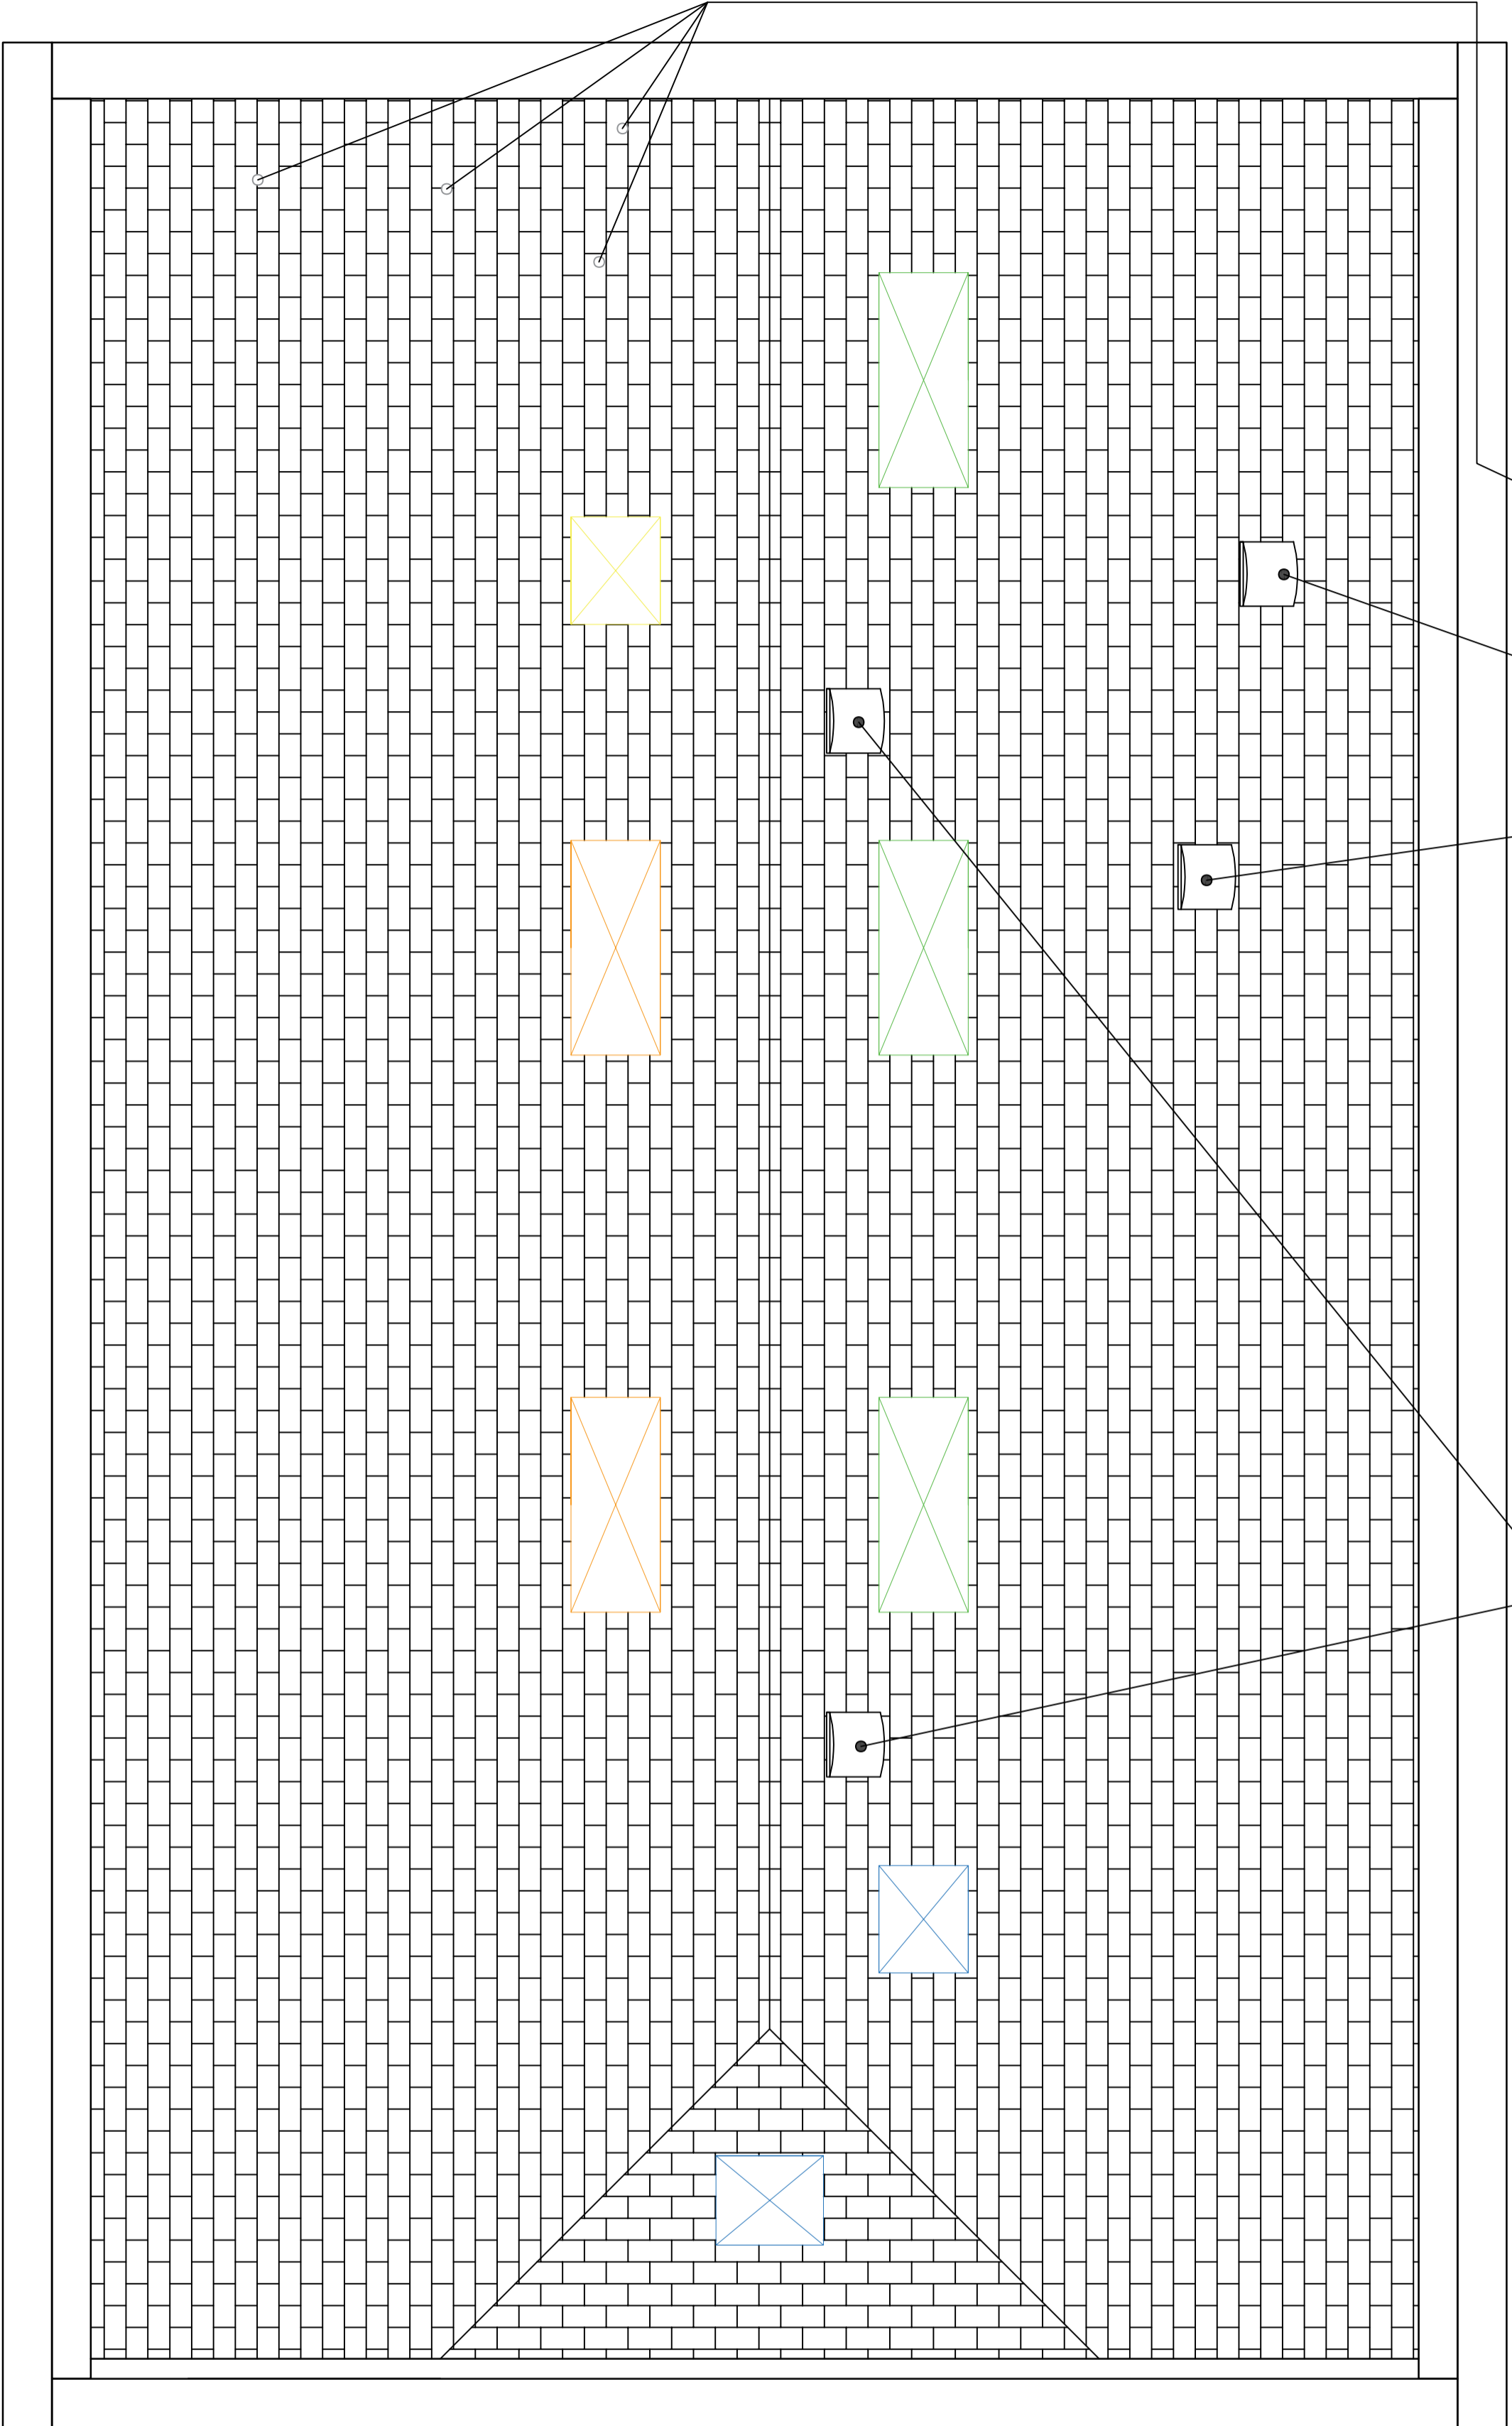

Scale Bar (Meters)

 

Roof Plan

