



Consented Drawing Planning reference
2015/0487/P dated 22nd December 2016

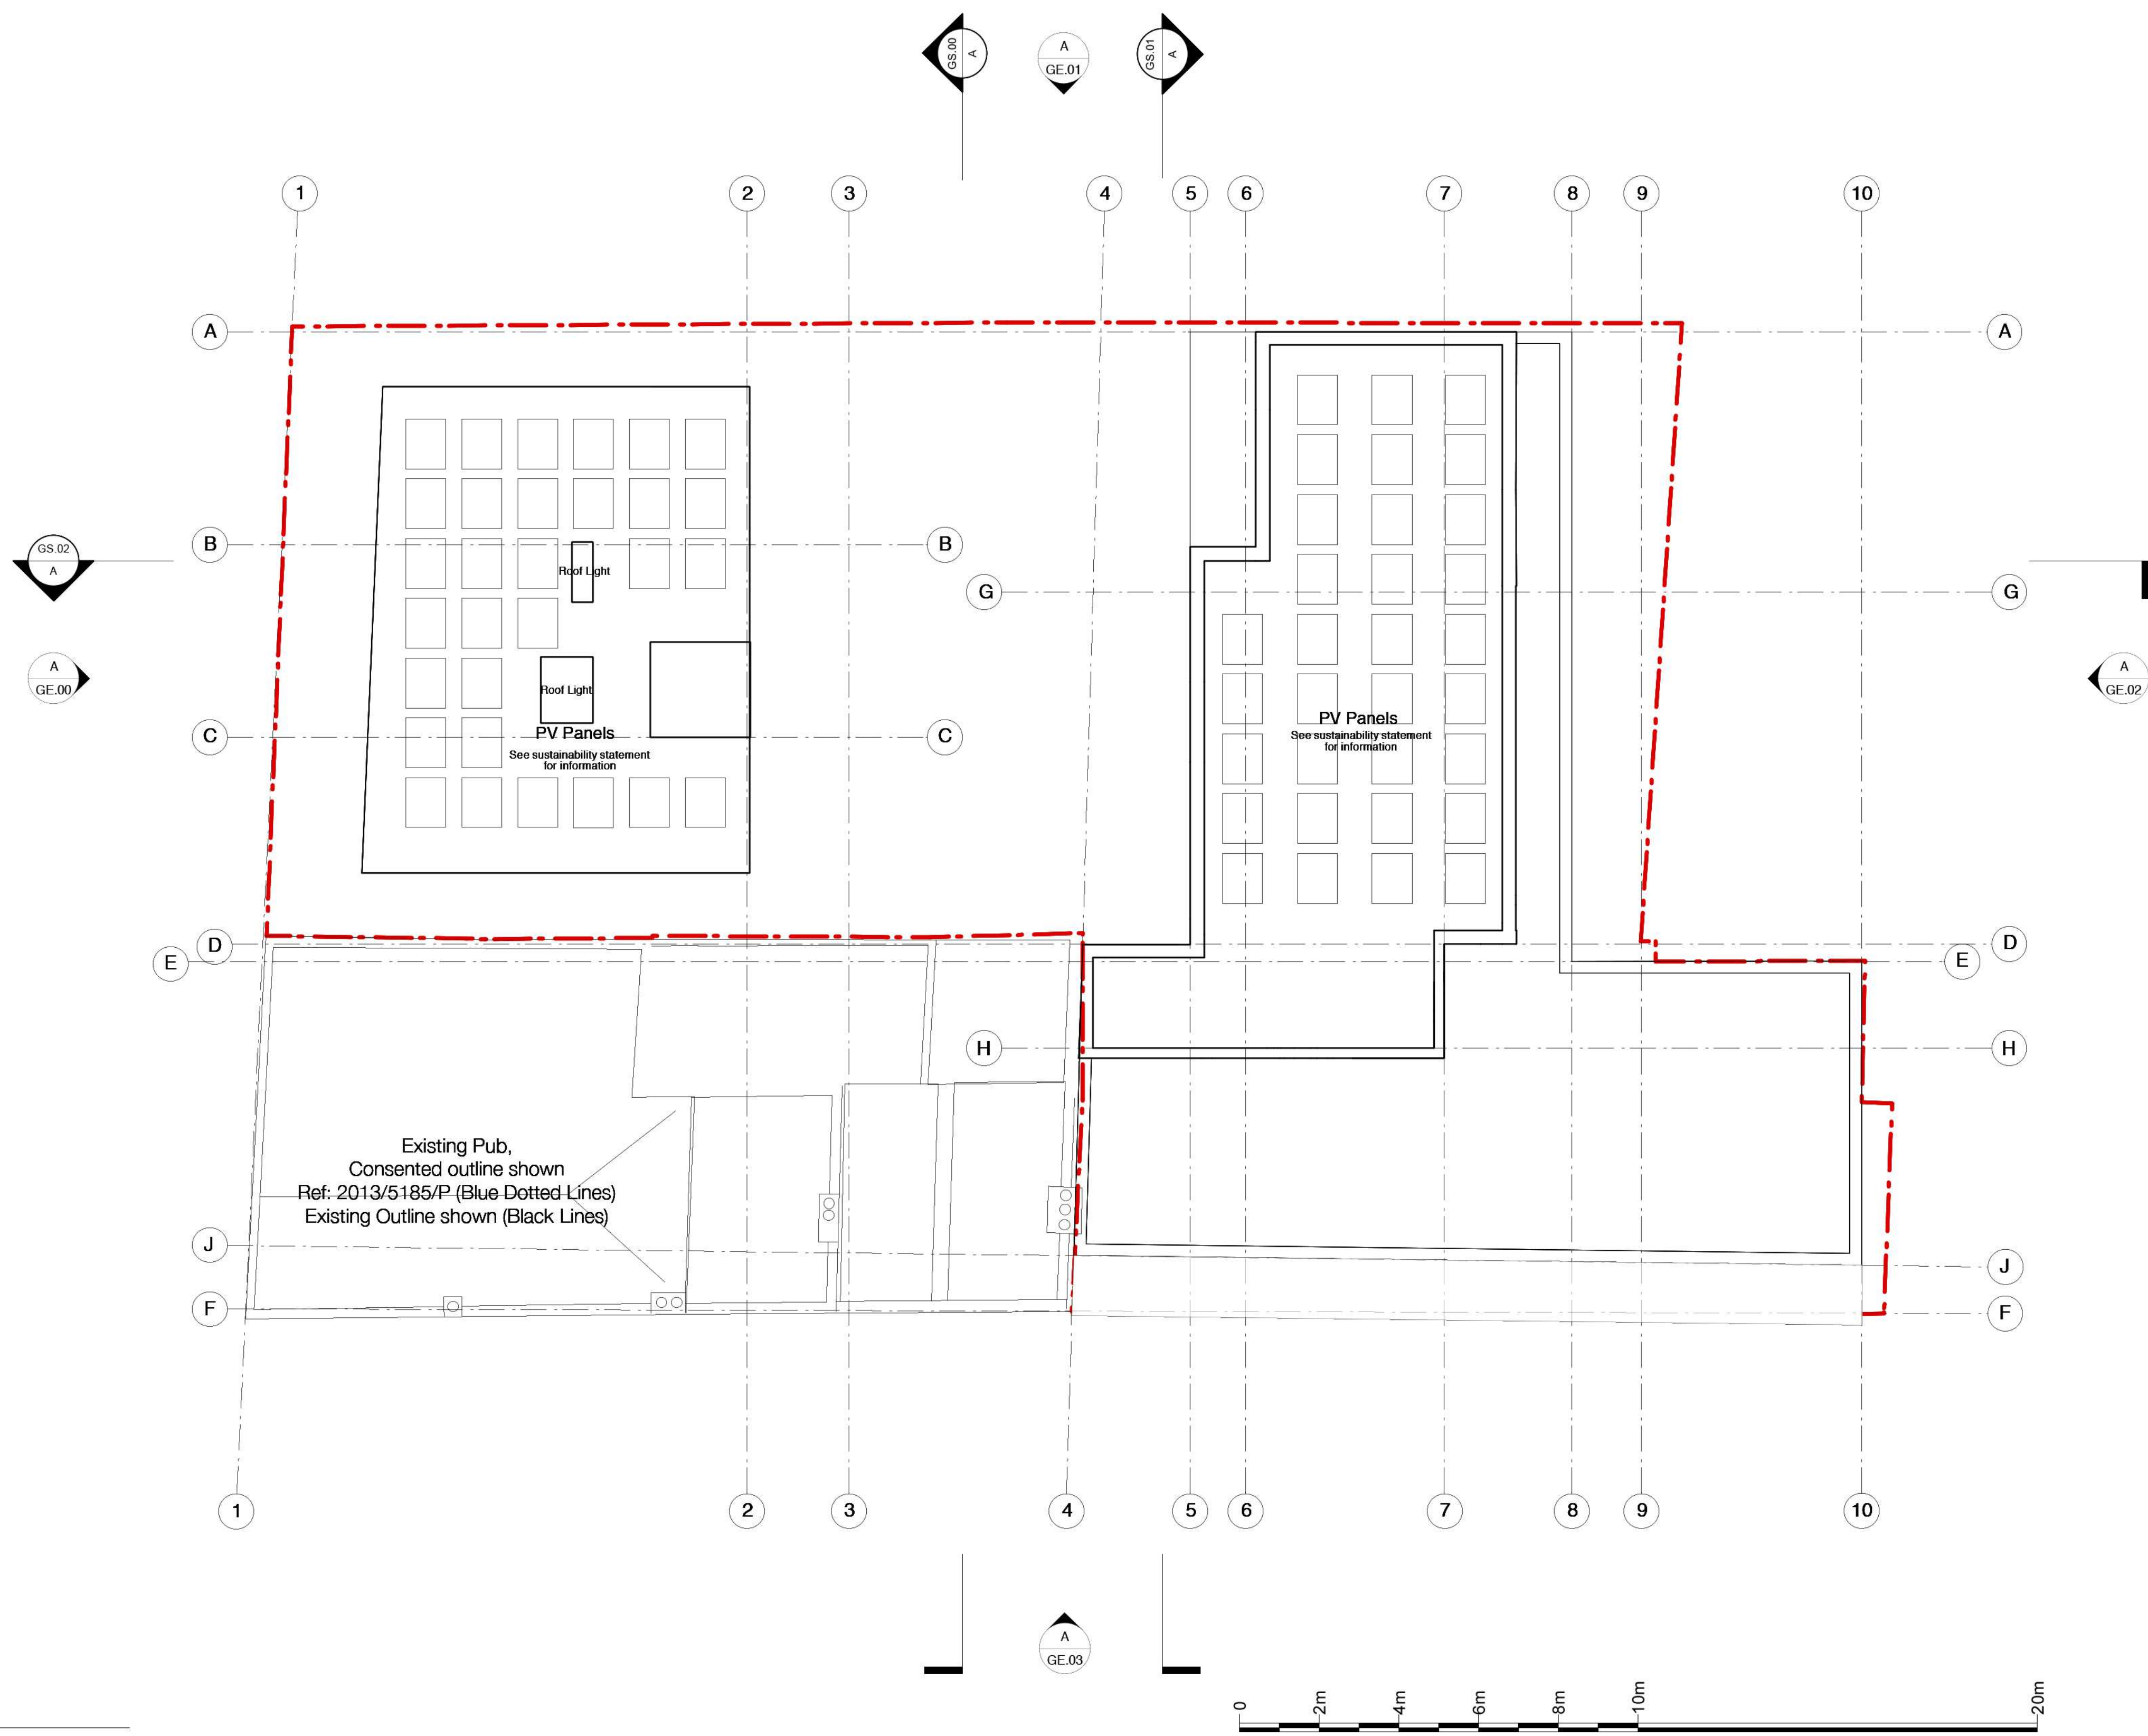

A
GA.05
Roof Plan
1:200@A3_1:100@A1

Information contained within this drawing is the sole copyright of 21st Architecture Ltd, and is not to be reproduced without express permission. No implied licence exists. This drawing not to be used for land transfer or valuation purposes. Do not scale from this drawing. All dimensions & levels are to be checked on site by the contractor. Issued for purposes indicated only. Drawing errors and omissions to be reported to the architect.

Revisions		
A	06/10/14	General drawing revisions
B	08/10/14	Amendment to Staircase arrangement
C	07/11/14	Amendment to drawings generally
D	20/11/14	Amendment to drawings generally
E	18/12/14	Amendment to drawings generally
F	07/01/15	Amendment to drawings generally
G	15/01/15	Submitted for Planning Application
H	24/06/15	Submitted for Information
J	24/07/15	Revised Top Floor. Submitted for Planning Application

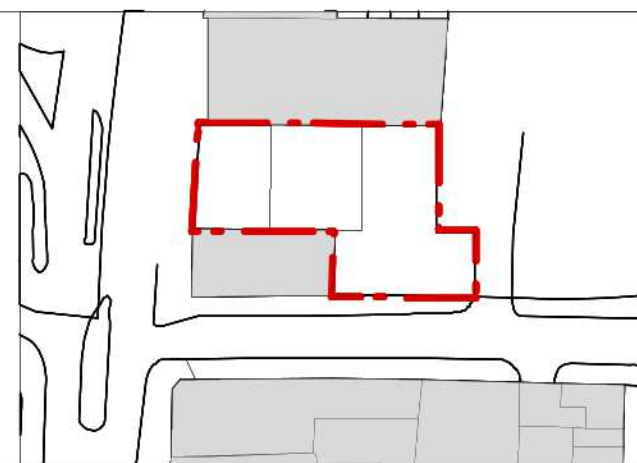

Client	SRE Haverstock Hill Ltd	
Project	Marine Ices Haverstock Hill, London, NW3 2BL	
Drawing Title	Proposed Roof Plan General Arrangement	



Twenty First Architecture Ltd,
314 Goswell Road,
London,
EC1V 7AF
Tel: +44(0)20 7062 0282
www.21starchitecture.com

Status	Planning	Drawn	JSP	Checked	TJS
Scale	1:100 @ A1 1:200 @ A3				
Drwg. No.	177_GA_05				
Revision	J				