


Consented Drawing Planning reference
2015/0487/P dated 22nd December 2016

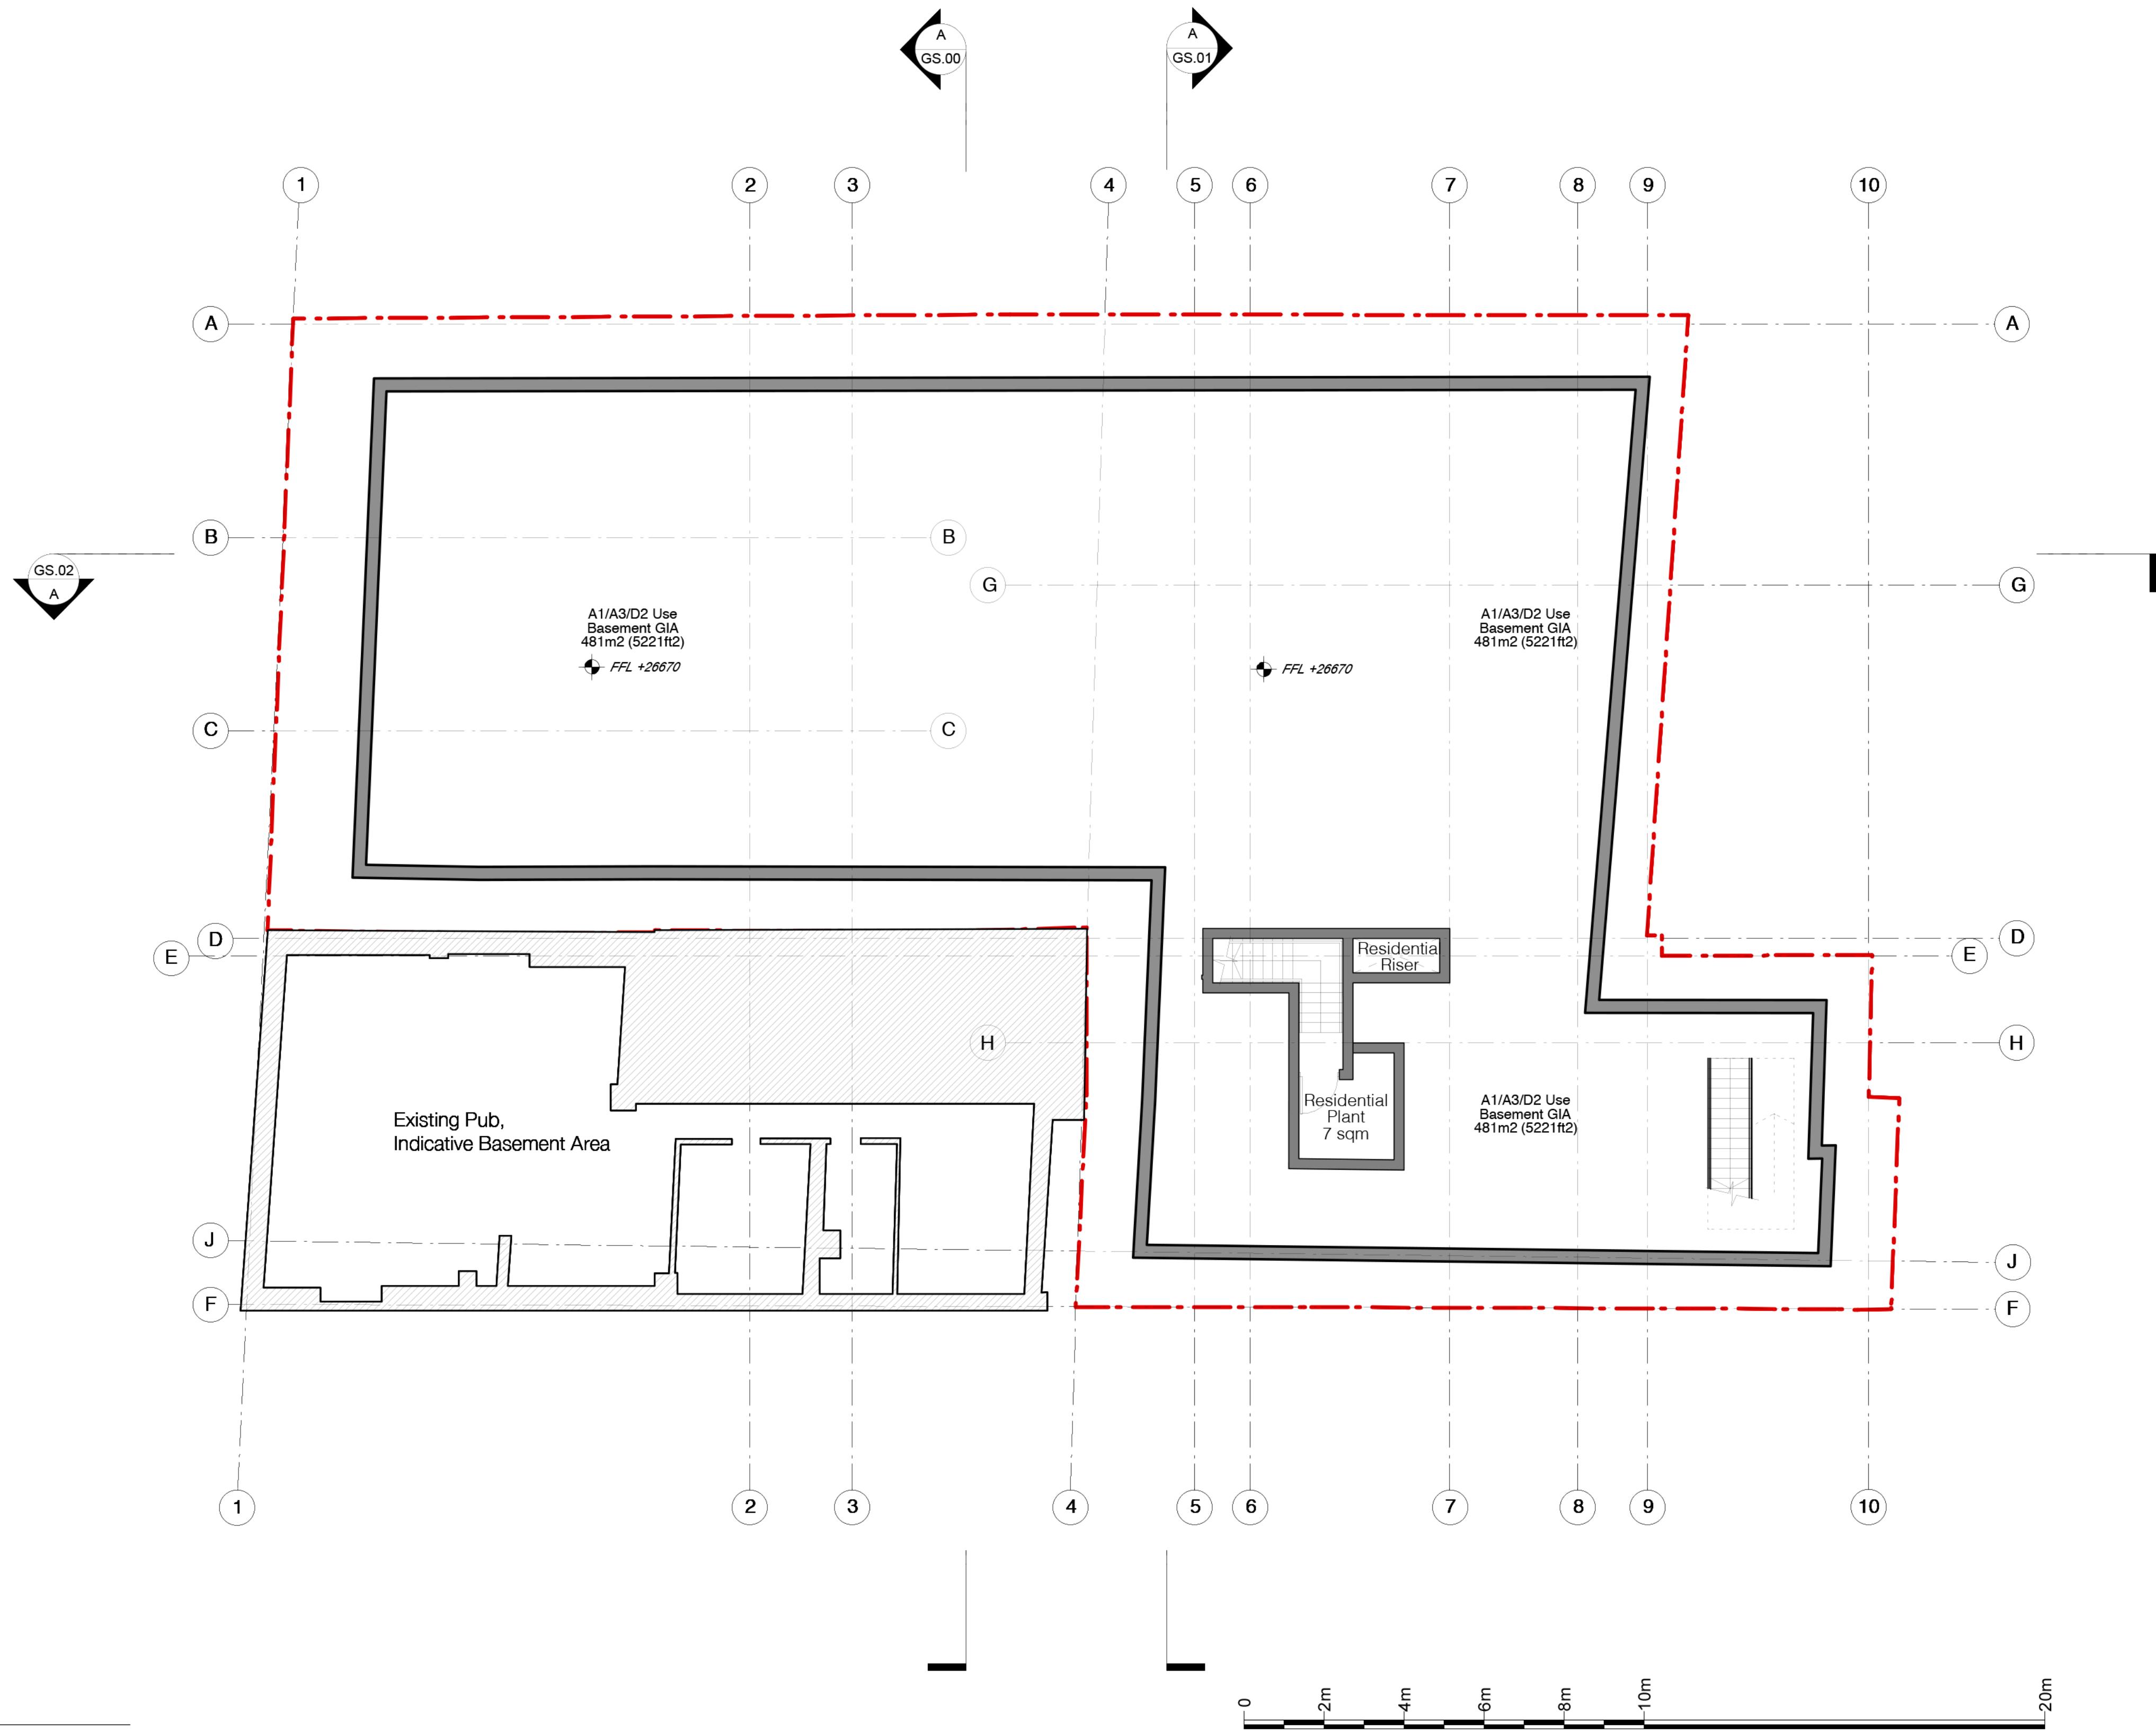


A
GA.-01

Basement Floor Plan
1:200@A3 1:100@A1

Information contained within this drawing is the sole copyright of 21st Architecture Ltd, and is not to be reproduced without express permission. No implied licence exists. This drawing not to be used for land transfer or valuation purposes. Do not scale from this drawing. All dimensions & levels are to be checked on site by the contractor. Issued for purposes indicated only. Drawing errors and omissions to be reported to the architect.

Revisions

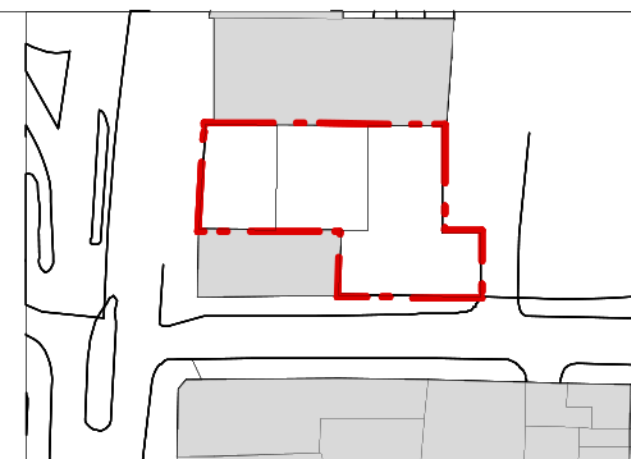

Client
SRE Haverstock Hill Ltd
Project
Marine Ices
Haverstock Hill, London, NW3 2BL
Drawing Title
Proposed Basement Floor (Shell)
General Arrangement



Twenty First Architecture Ltd,
314 Goswell Road,
London,
EC1V 7AF
Tel: +44(0)20 7662 0262
www.21starchitecture.com

Status Planning	Drawn JSP	Checked TJS
Scale 1:100 @ A1 1:200 @ A3	Date Aug 2014	Revision
Drwg. No. 177_GA_-01S		