

- General Notes
1. Dimensions are in millimetres unless stated otherwise.
  2. Levels are in metres AOD unless stated otherwise.
  3. Dimensions govern. Do not scale off drawing.
  4. All dimensions to be verified on site before proceeding.
  5. All discrepancies to be notified in writing to Make Limited.

© Make Limited 2015

| Rev | Date     | Reason For Issue | Chk |
|-----|----------|------------------|-----|
| 02  | 17.04.20 | Planning         | RK  |
| 01  | 23.01.20 | Planning         | RK  |
| 00  | 25.09.19 | For Information  | RK  |


**PLANNING**

DRAWING STATUS

**make**

32 Cleveland Street,  
London, W1T 4JY  
tel +44 (0) 20 7636 5151  
info@makearchitects.com  
www.makearchitects.com

Client  
**Mr M Namaki**  
56 Cumberland Terrace  
London  
NW1 4HJ

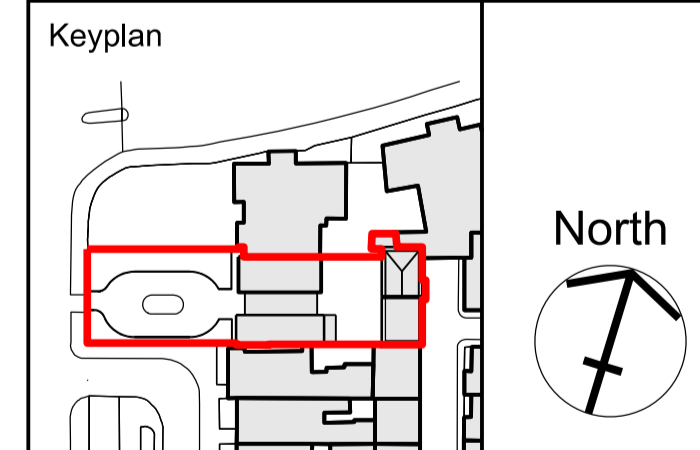


Project  
**Gloucester Lodge**  
Regents Park

Drawing Title  
**Demolition drawing**  
Lower Ground Floor Plan

Scale 1:50/ 100 Paper Size @A1/ A3 Date 10.07.15

Project No. 1202 Draw No. PG1499 Rev No. 02

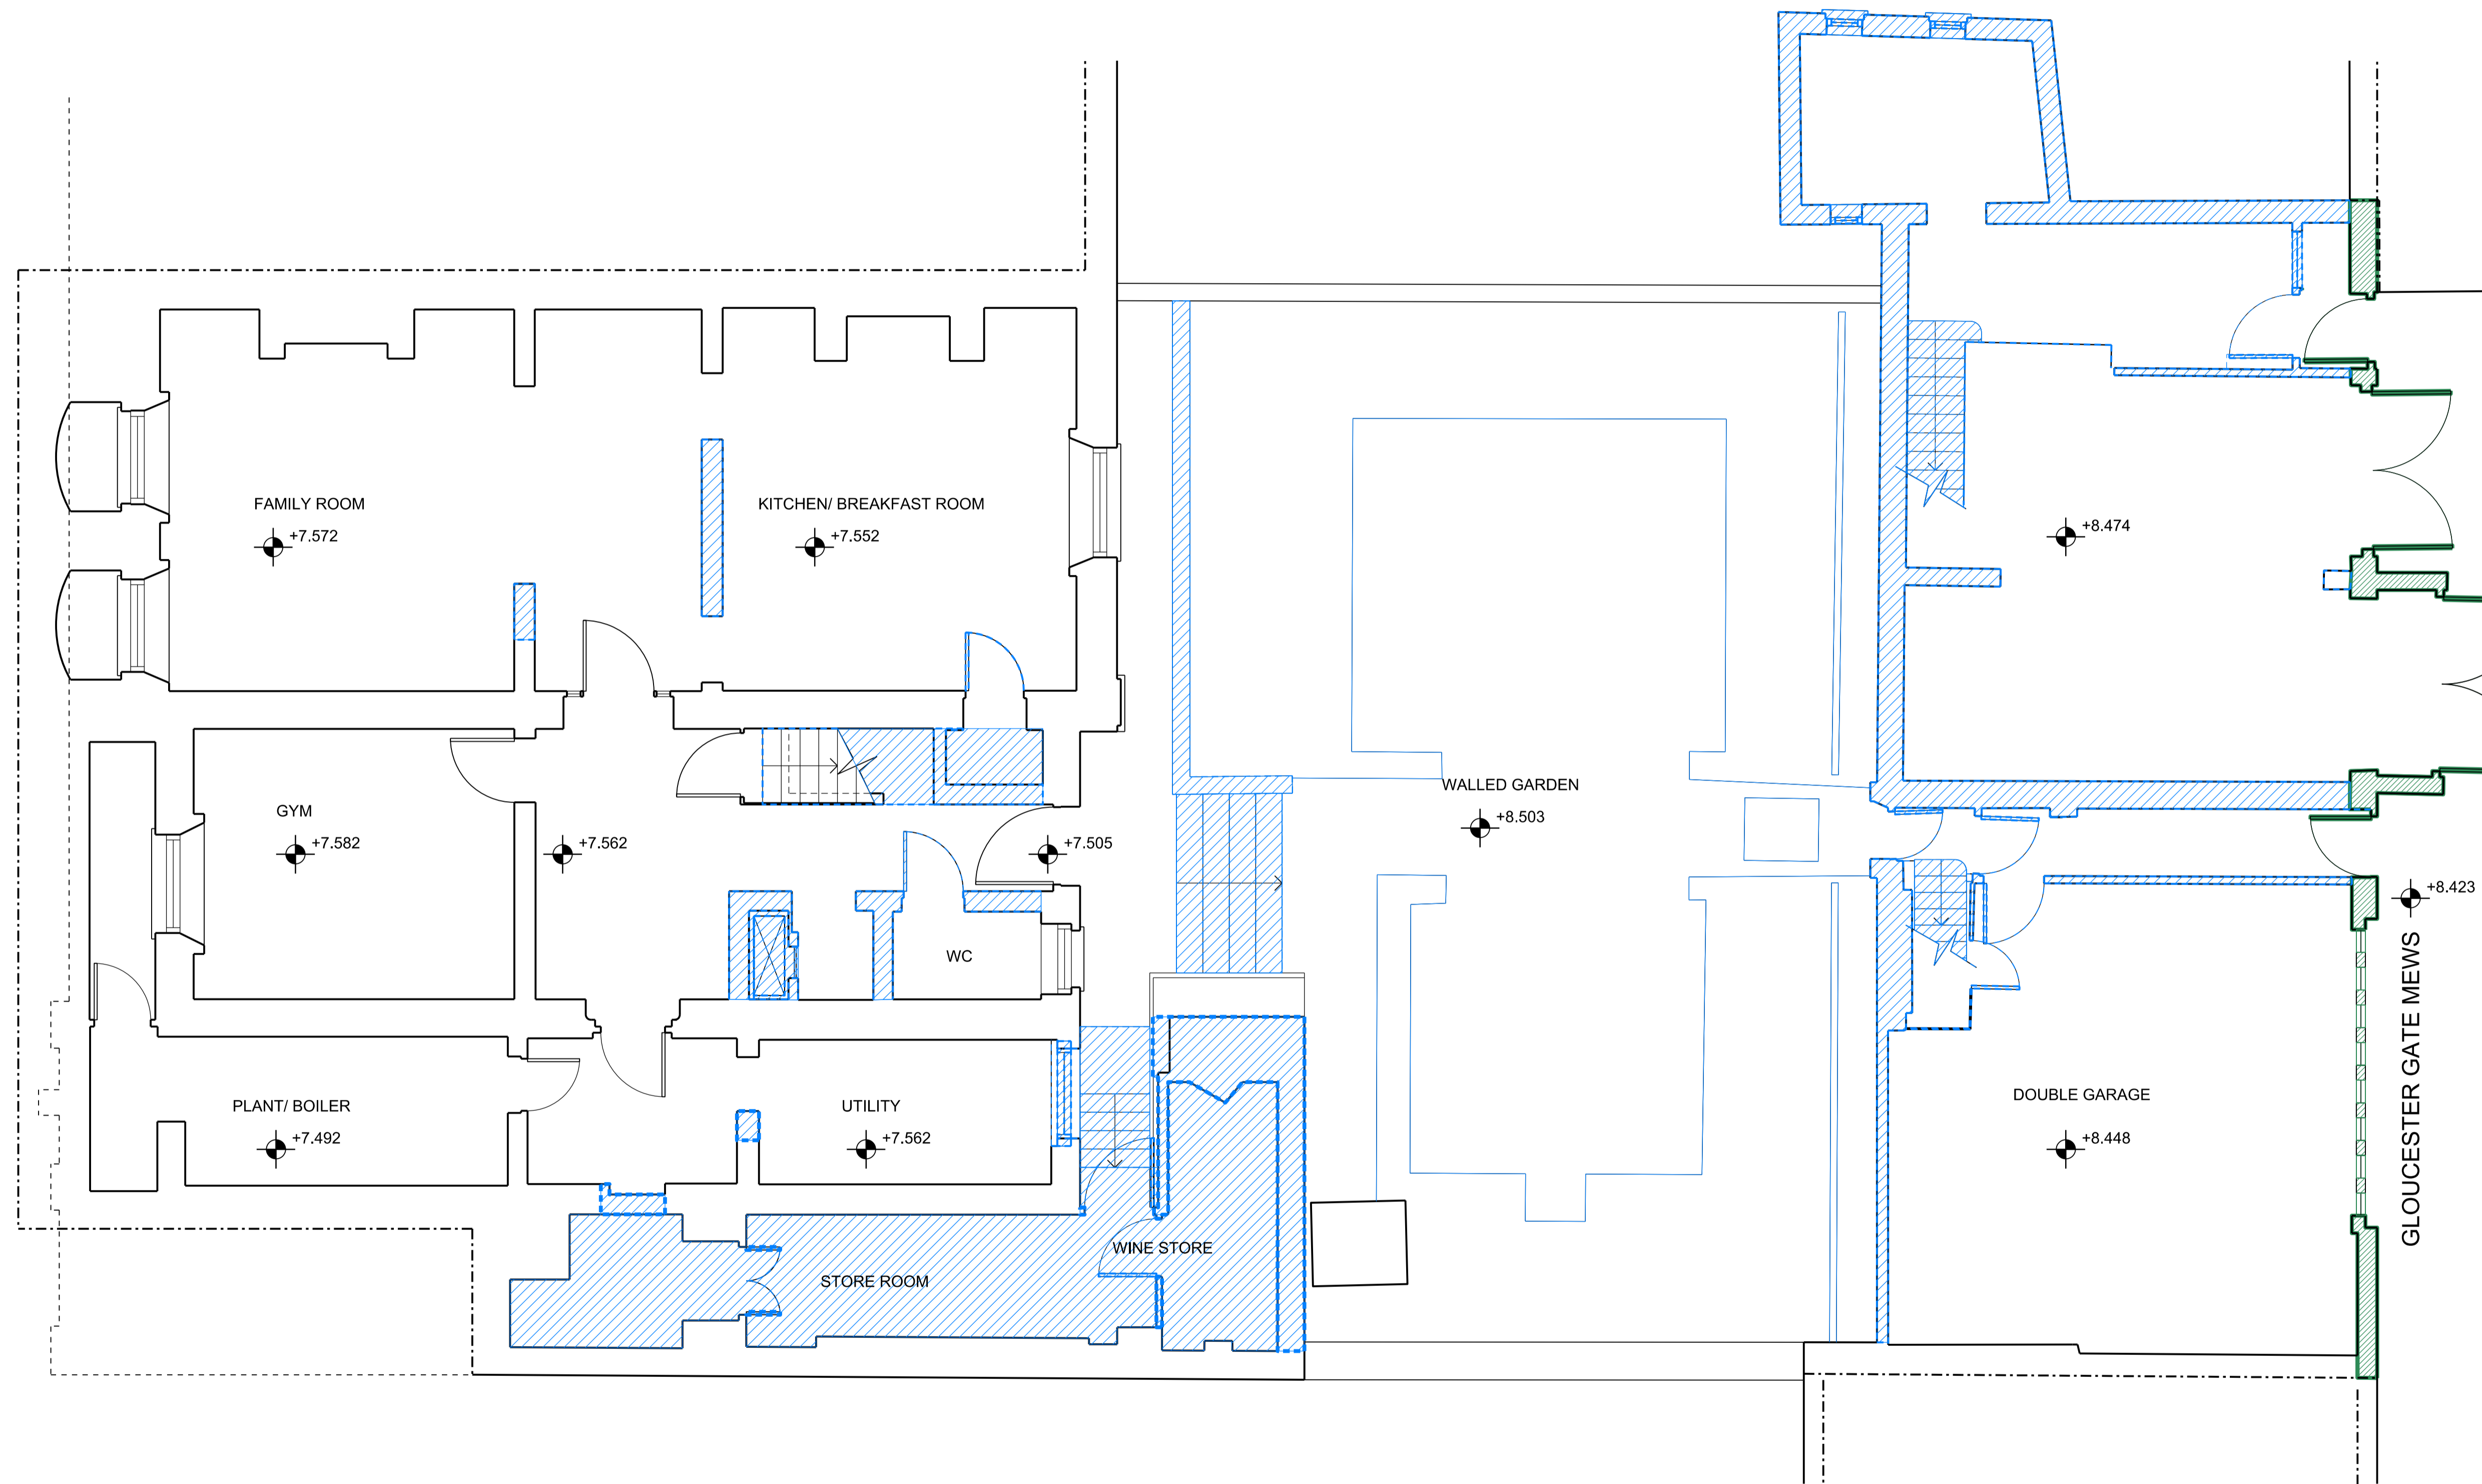

- Area to be demolished
- Facade retention

**01 Demolition lower ground floor plan**  
1:50