


01
PG2203

01
PG2204

01
PG2205

01
PG2200

- General Notes
1. Dimensions are in millimetres unless stated otherwise.
 2. Levels are in metres AOD unless stated otherwise.
 3. Dimensions govern. Do not scale off drawing.
 4. All dimensions to be verified on site before proceeding.
 5. All discrepancies to be notified in writing to Make Limited.
- © Make Limited 2015

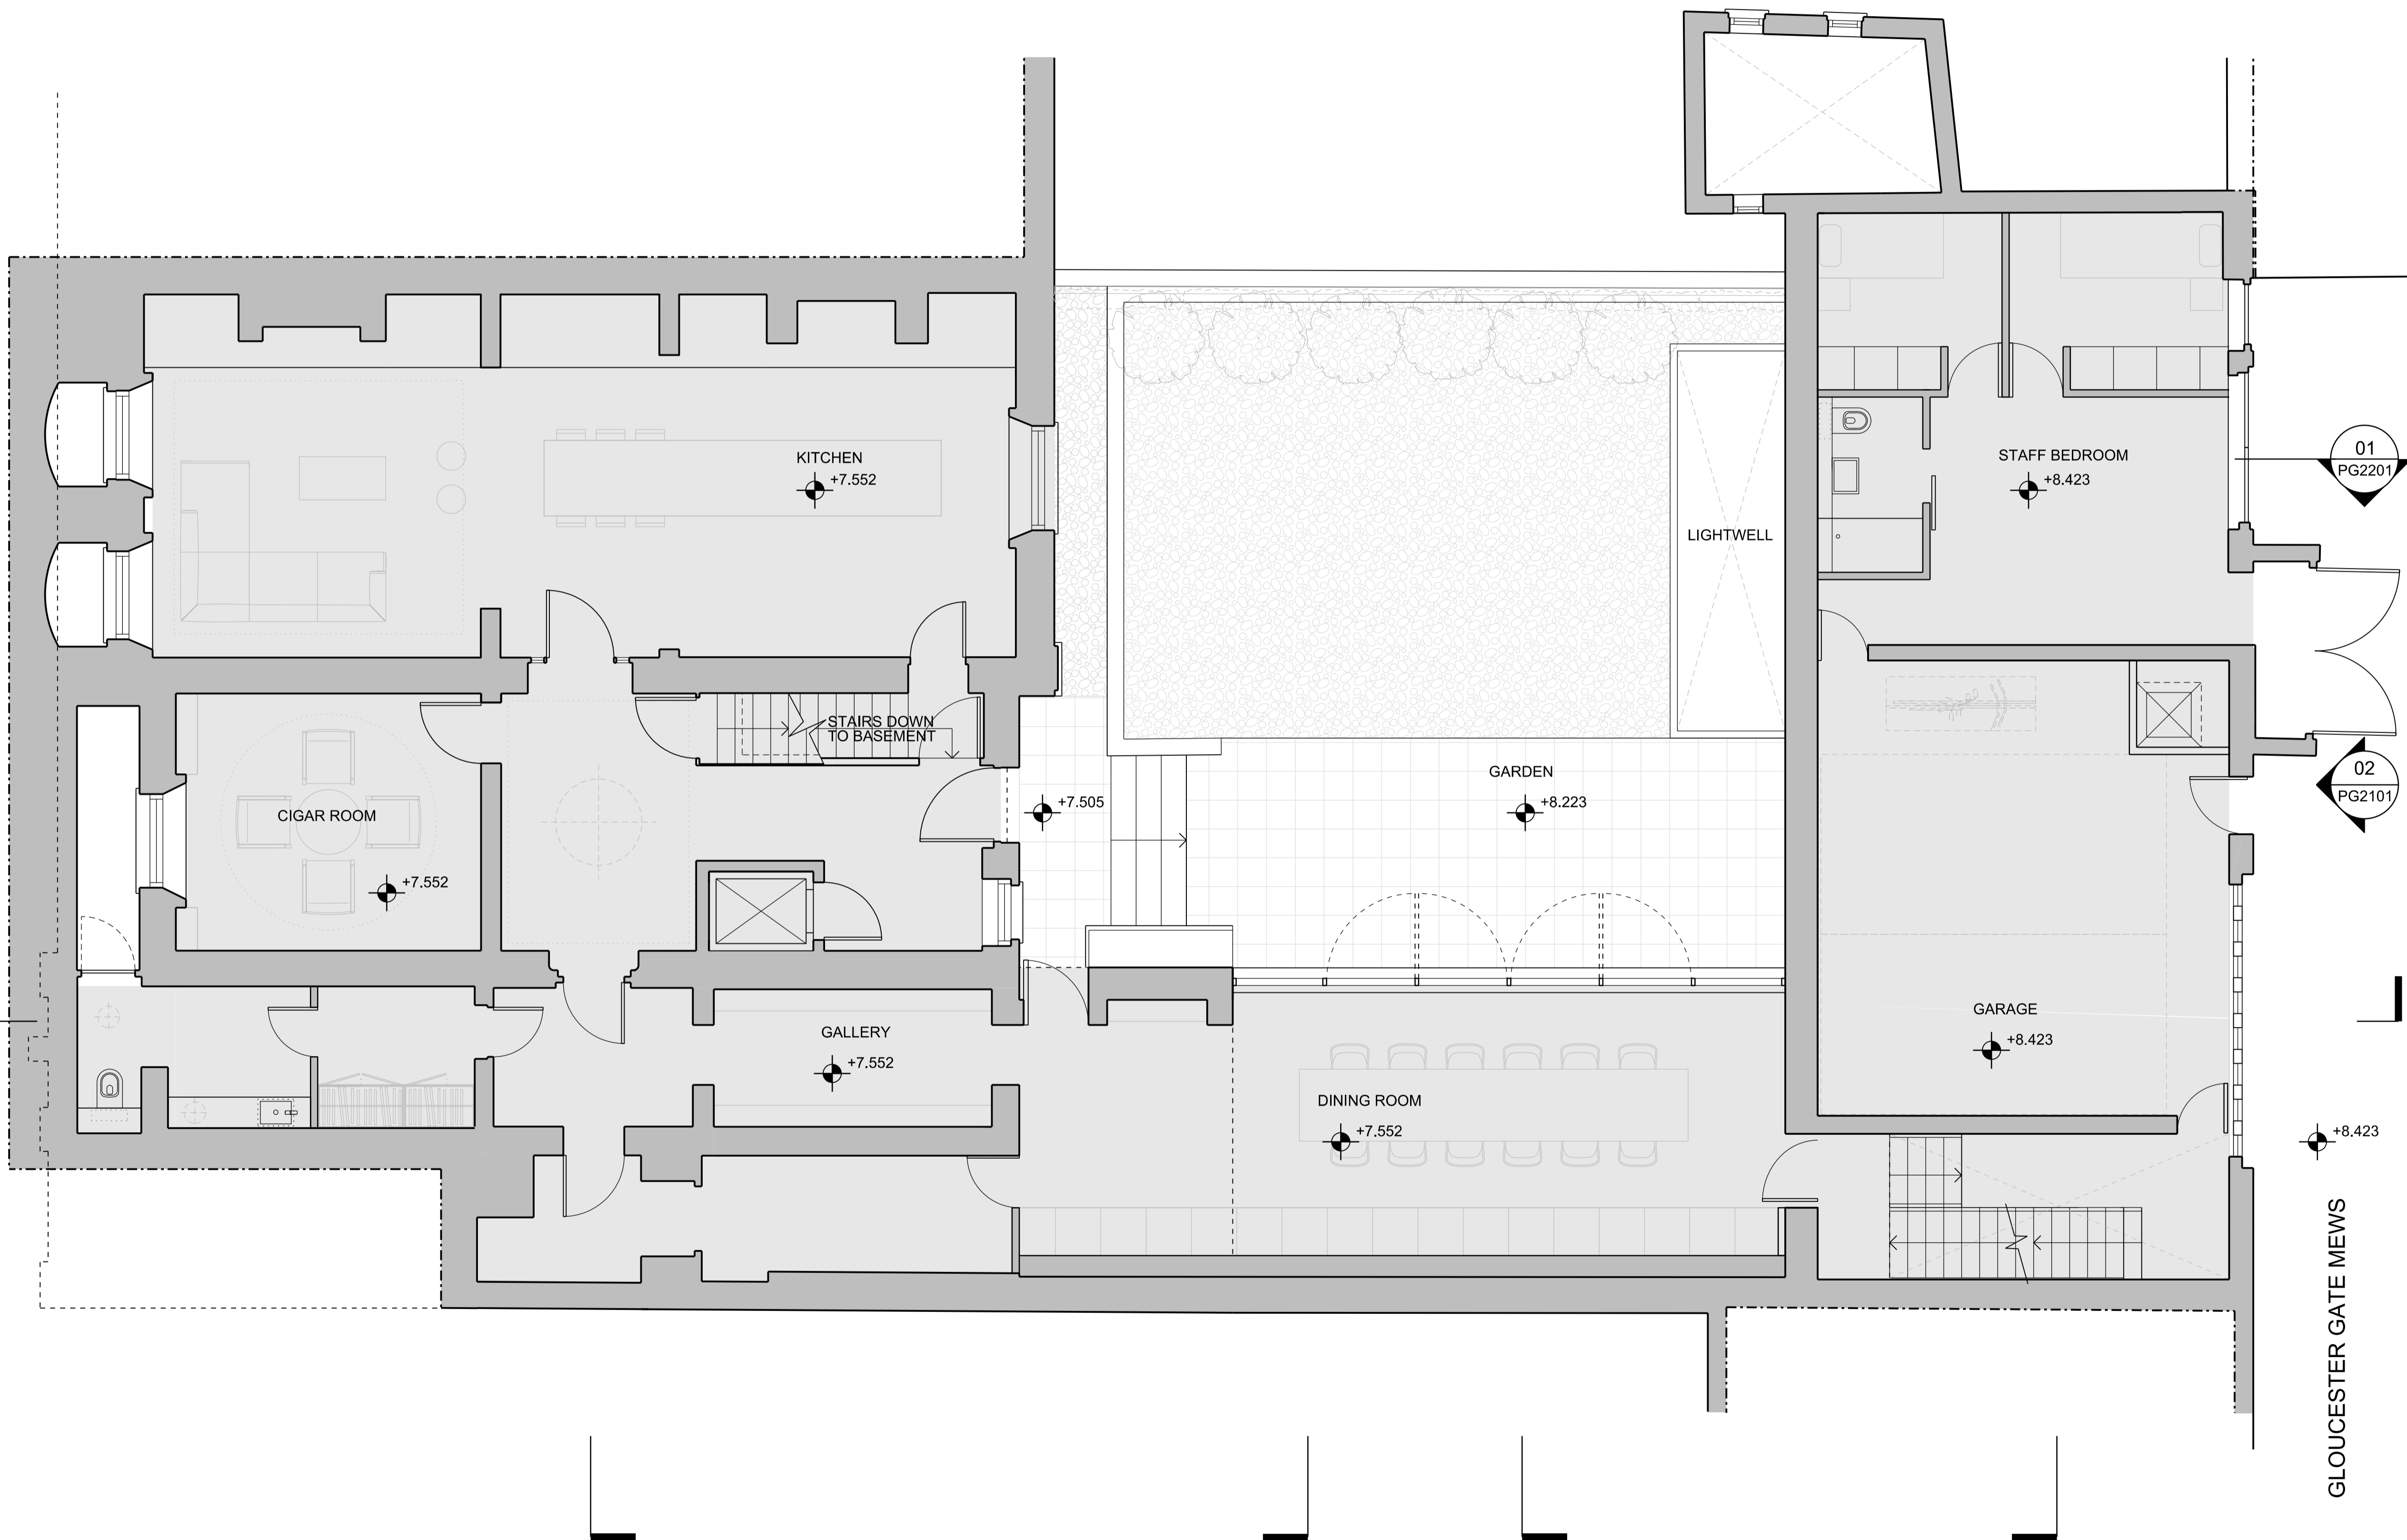

Rev	Date	Reason For Issue	Chk
02	17.04.20	Planning	RK
01	23.01.20	Planning	RK
00	25.09.19	For Information	RK


PLANNING

DRAWING STATUS

make

32 Cleveland Street,
London, W1T 4JY
tel +44 (0) 20 7636 5151
info@makearchitects.com
www.makearchitects.com

Client
Mr M Namaki
56 Cumberland Terrace
London
NW1 4HJ

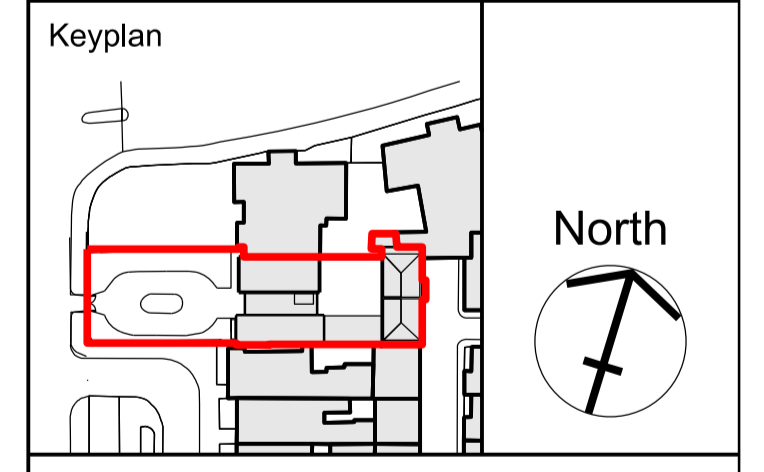

Project
Gloucester Lodge
Regents Park

Drawing Title
Proposed
Lower Ground Floor Plan

Scale 1:50/ 100 Paper Size @A1/ A3 Date 10.07.15

Project No. 1202 Draw No. PG1999 Rev No. 02

01 Proposed lower ground floor plan
1:50