

LOWER GROUND FLOOR PLAN




LOWER GROUND FLOOR PLAN

EFA:
50.6 sq m
544.65 sq ft

SFA:
46.9 sq m
504.83 sq ft

Drawing Title: PLANS - FLAT 01		 01233 635089 www.cadsurveys.co.uk
Project: 39 NETHERHALL GRDS LONDON NW3 5RL		
Scale: 1:100 Plotted on A4	Drawing No: CAD/NG/AK/01	

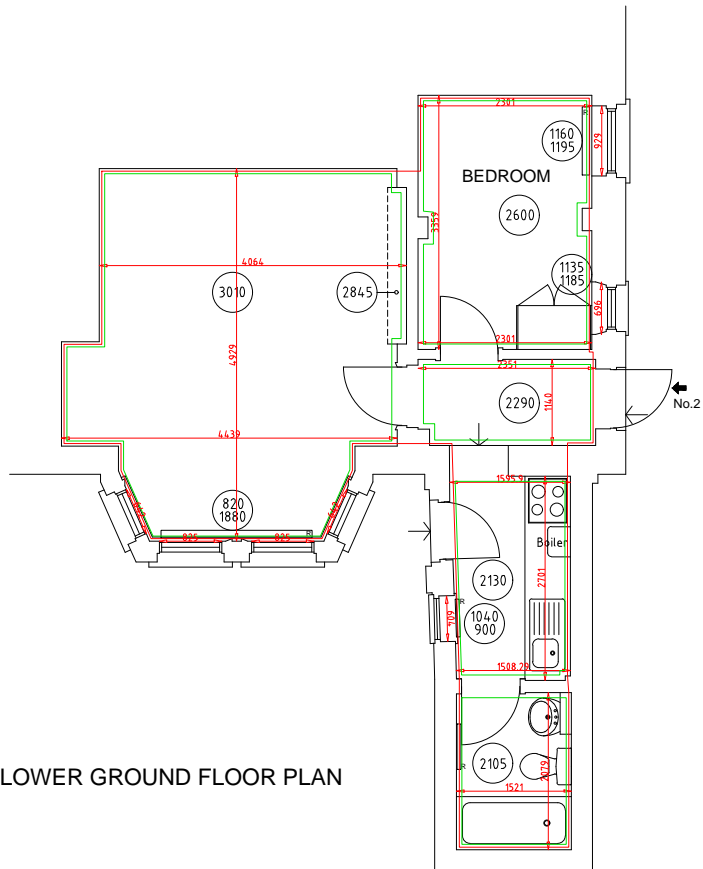


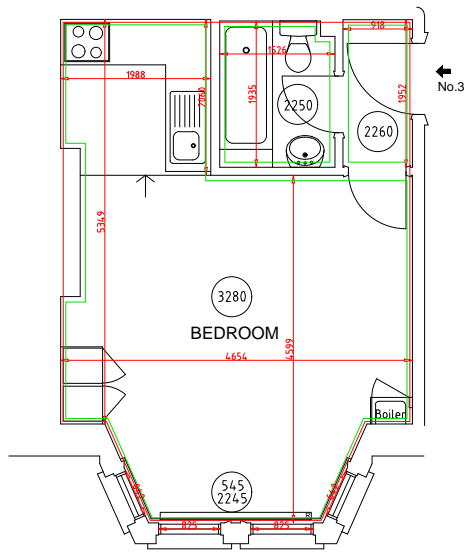
LOWER GROUND FLOOR PLAN



LOWER GROUND FLOOR PLAN

EFA:	SFA:
38.6 sq m	36.3 sq m
415.49 sq ft	390.73 sq ft

Drawing Title: PLANS - FLAT 02		 cad SURVEYS 01233 635089 www.cadsurveys.co.uk
Project: 39 NETHERHALL GRDS LONDON NW3 5RL		
Scale: 1:100 Plotted on A4	Drawing No: CAD/NG/AK/02	




EFA:
28.6 sq m
307.85 sq ft

SFA:
27.3 sq m
293.85 sq ft



GROUND FLOOR PLAN


Drawing Title: PLANS - FLAT 03		 01233 635089 www.cadsurveys.co.uk
Project: 39 NETHERHALL GRDS LONDON NW3 5RL		
Scale: 1:100 Plotted on A4	Drawing No: CAD/NG/AK/03	

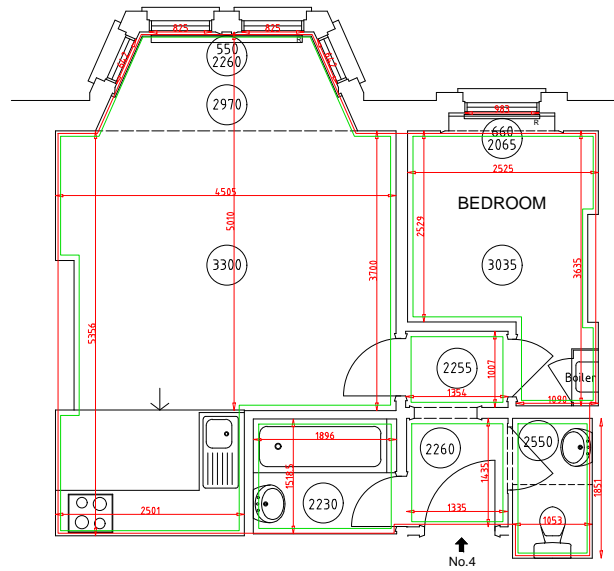

GROUND FLOOR PLAN

EFA:	SFA:
42.2 sq m	39.3 sq m
454.24 sq ft	423.02 sq ft

Drawing Title: PLANS - FLAT 04		 01233 635089 www.cadsurveys.co.uk
Project: 39 NETHERHALL GRDS LONDON NW3 5RL		
Scale: 1:100 Plotted on A4	Drawing No: CAD/NG/AK/04	

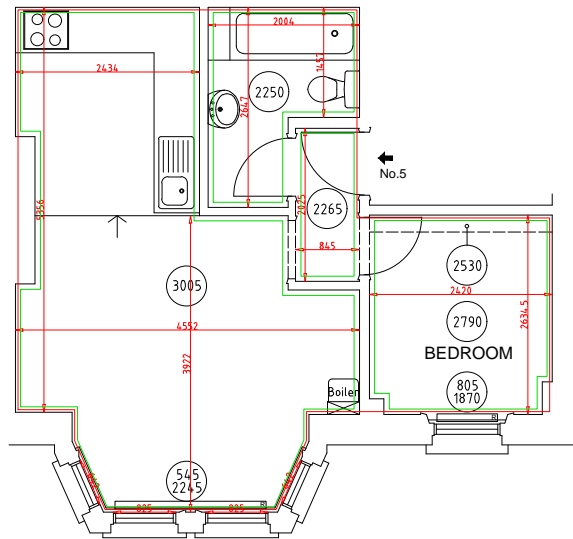


EFA:
34.8 sq m
374.58 sq ft

SFA:
32.8 sq m
353.06 sq ft

FIRST FLOOR PLAN

Drawing Title: PLANS - FLAT 05		 01233 635089 www.cadsurveys.co.uk
Project: 39 NETHERHALL GRDS LONDON NW3 5RL		
Scale: 1:100 Plotted on A4	Drawing No: CAD/NG/AK/05	

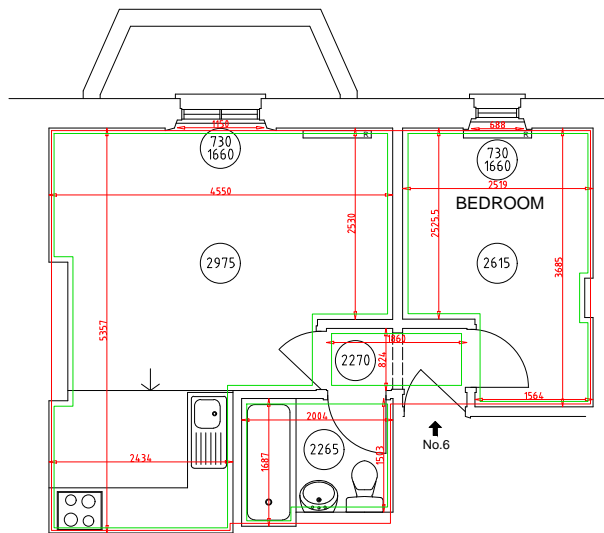


EFA:
33.9 sq m
364.90 sq ft

SFA:
31.6 sq m
340.14 sq ft

FIRST FLOOR PLAN

Drawing Title: PLANS - FLAT 06		 01233 635089 www.cadsurveys.co.uk
Project: 39 NETHERHALL GRDS LONDON NW3 5RL		
Scale: 1:100 Plotted on A4	Drawing No: CAD/NG/AK/06	

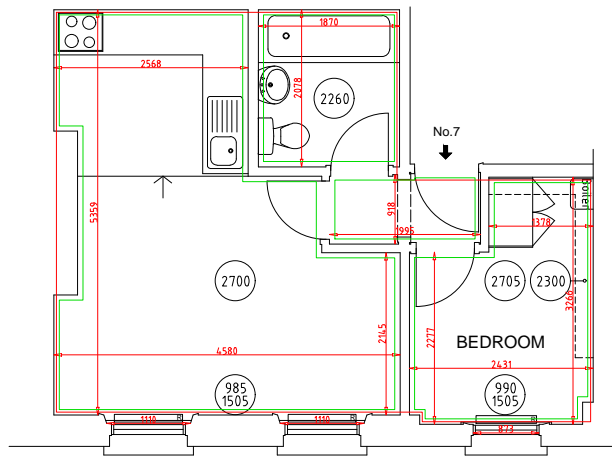


EFA:
32.8 sq m
353.06 sq ft

SFA:
30.7 sq m
330.45 sq ft

SECOND FLOOR PLAN

Drawing Title: PLANS - FLAT 07		 01233 635089 www.cadsurveys.co.uk
Project: 39 NETHERHALL GRDS LONDON NW3 5RL		
Scale: 1:100 Plotted on A4	Drawing No: CAD/NG/AK/07	

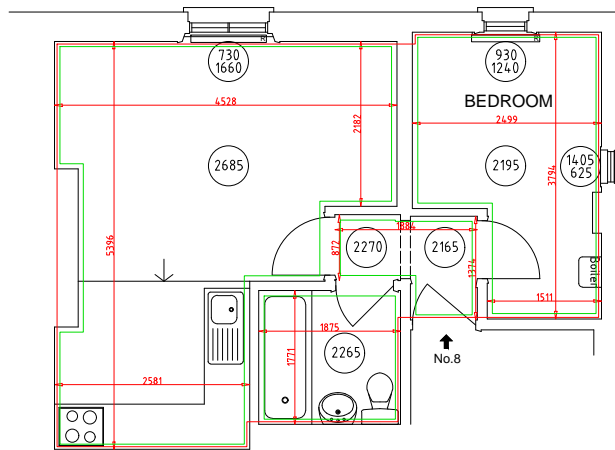


EFA:
34.1 sq m
367.05 sq ft


SFA:
31.8 sq m
342.29 sq ft

SECOND FLOOR PLAN

Drawing Title: PLANS - FLAT 08		 01233 635089 www.cadsurveys.co.uk
Project: 39 NETHERHALL GRDS LONDON NW3 5RL		
Scale: 1:100 Plotted on A4	Drawing No: CAD/NG/AK/08	

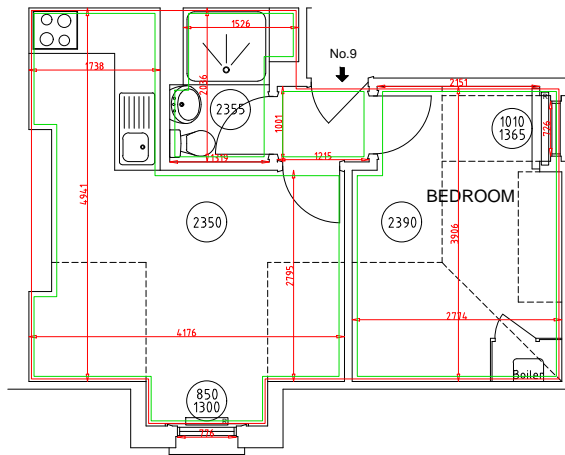


THIRD FLOOR PLAN


Drawing Title: PLANS - FLAT 09		 01233 635089 www.cadsurveys.co.uk
Project: 39 NETHERHALL GRDS LONDON NW3 5RL		
Scale: 1:100 Plotted on A4	Drawing No: CAD/NG/AK/09	

EFA:
32.1 sq m
345.52 sq ft

SFA:
30.0 sq m
322.92 sq ft

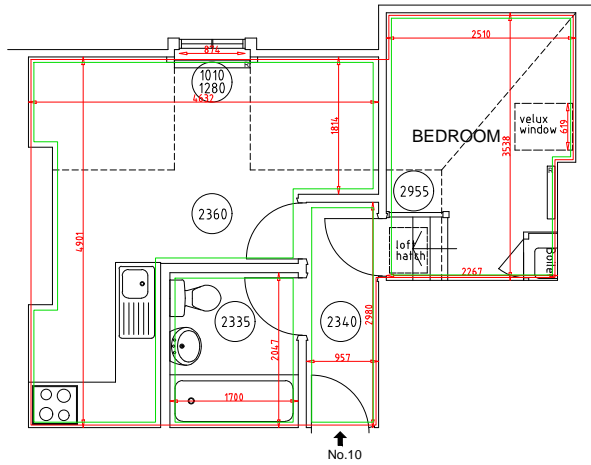


THIRD FLOOR PLAN

Drawing Title: PLANS - FLAT 10		 01233 635089 www.cadsurveys.co.uk
Project: 39 NETHERHALL GRDS LONDON NW3 5RL		
Scale: 1:100 Plotted on A4	Drawing No: CAD/NG/AK/10	

EFA:
31.5 sq m
339.06 sq ft


SFA:
29.5 sq m
317.54 sq ft

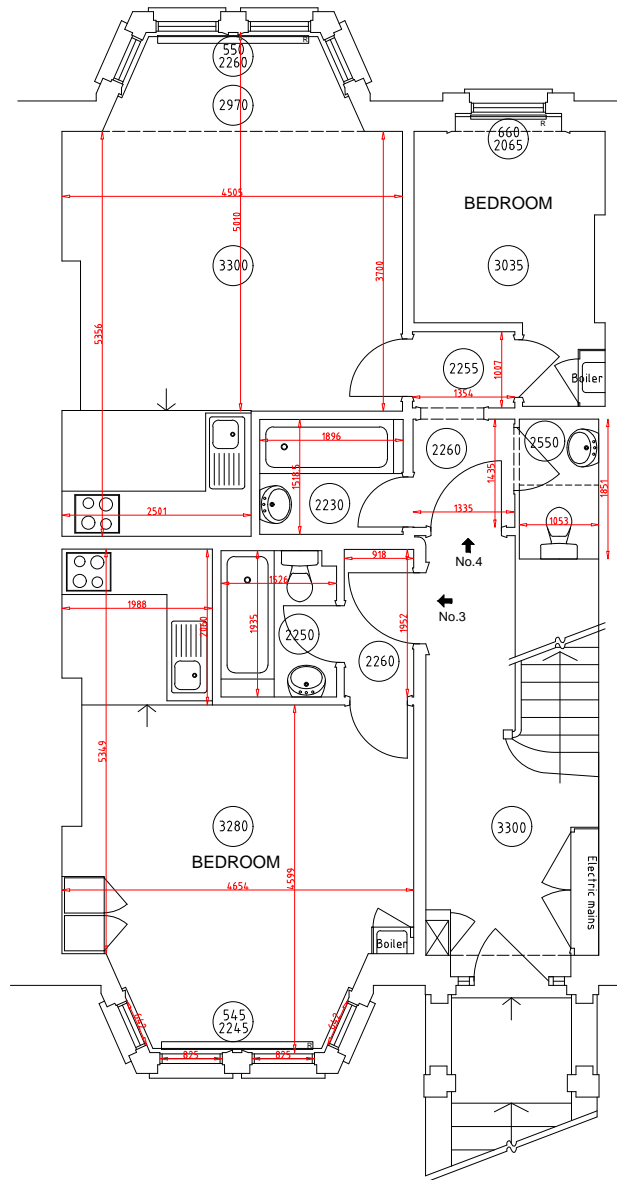

GROUND FLOOR PLAN



Drawing Title: GROUND FLOOR		 01233 635089 www.cadsurveys.co.uk
Project: 39 NETHERHALL GRDS LONDON NW3 5RL		
Scale: 1:100 Plotted on A4	Drawing No: CAD/NG/AK/12	

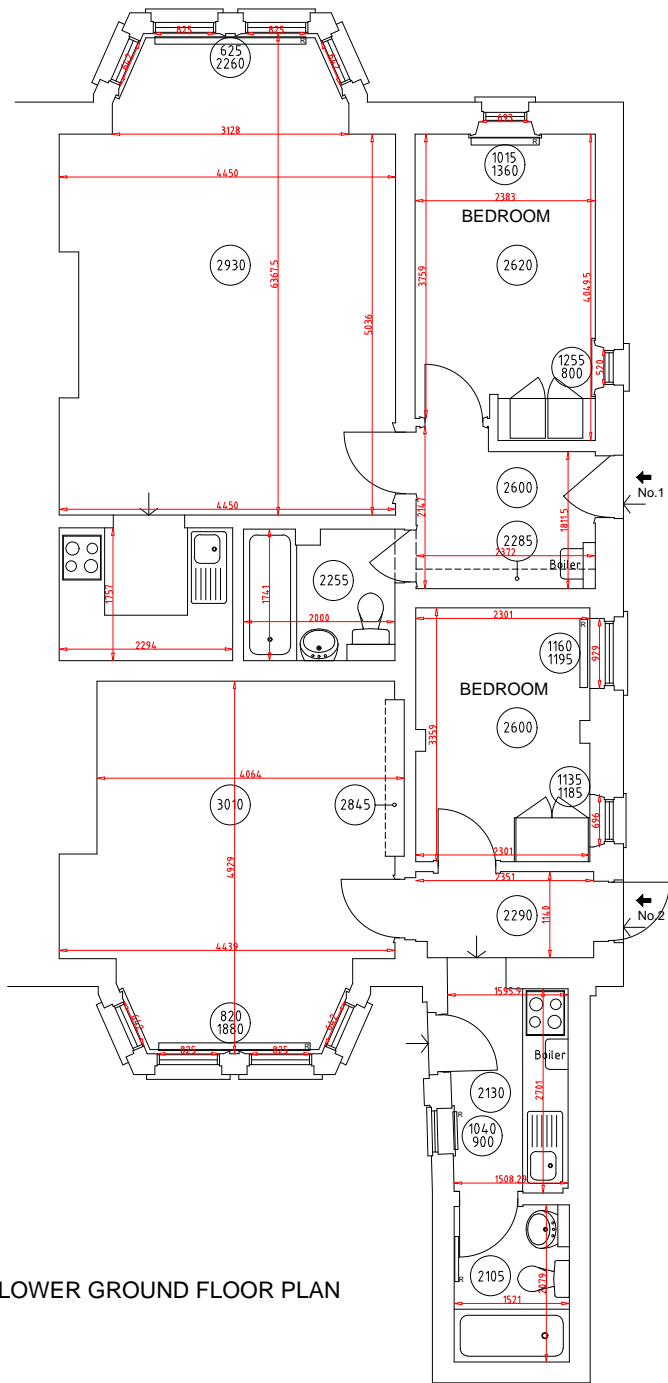

LOWER GROUND FLOOR PLAN



Drawing Title: LOWER GROUND FLOOR		 01233 635089 www.cadsurveys.co.uk
Project: 39 NETHERHALL GRDS LONDON NW3 5RL		
Scale: 1:100 Plotted on A4	Drawing No: CAD/NG/AK/11	