


PROPOSED SHOPFRONT ELEVATION SCALE 1:50

SHOPFRONT SECTION THRO' SCALE 1:50

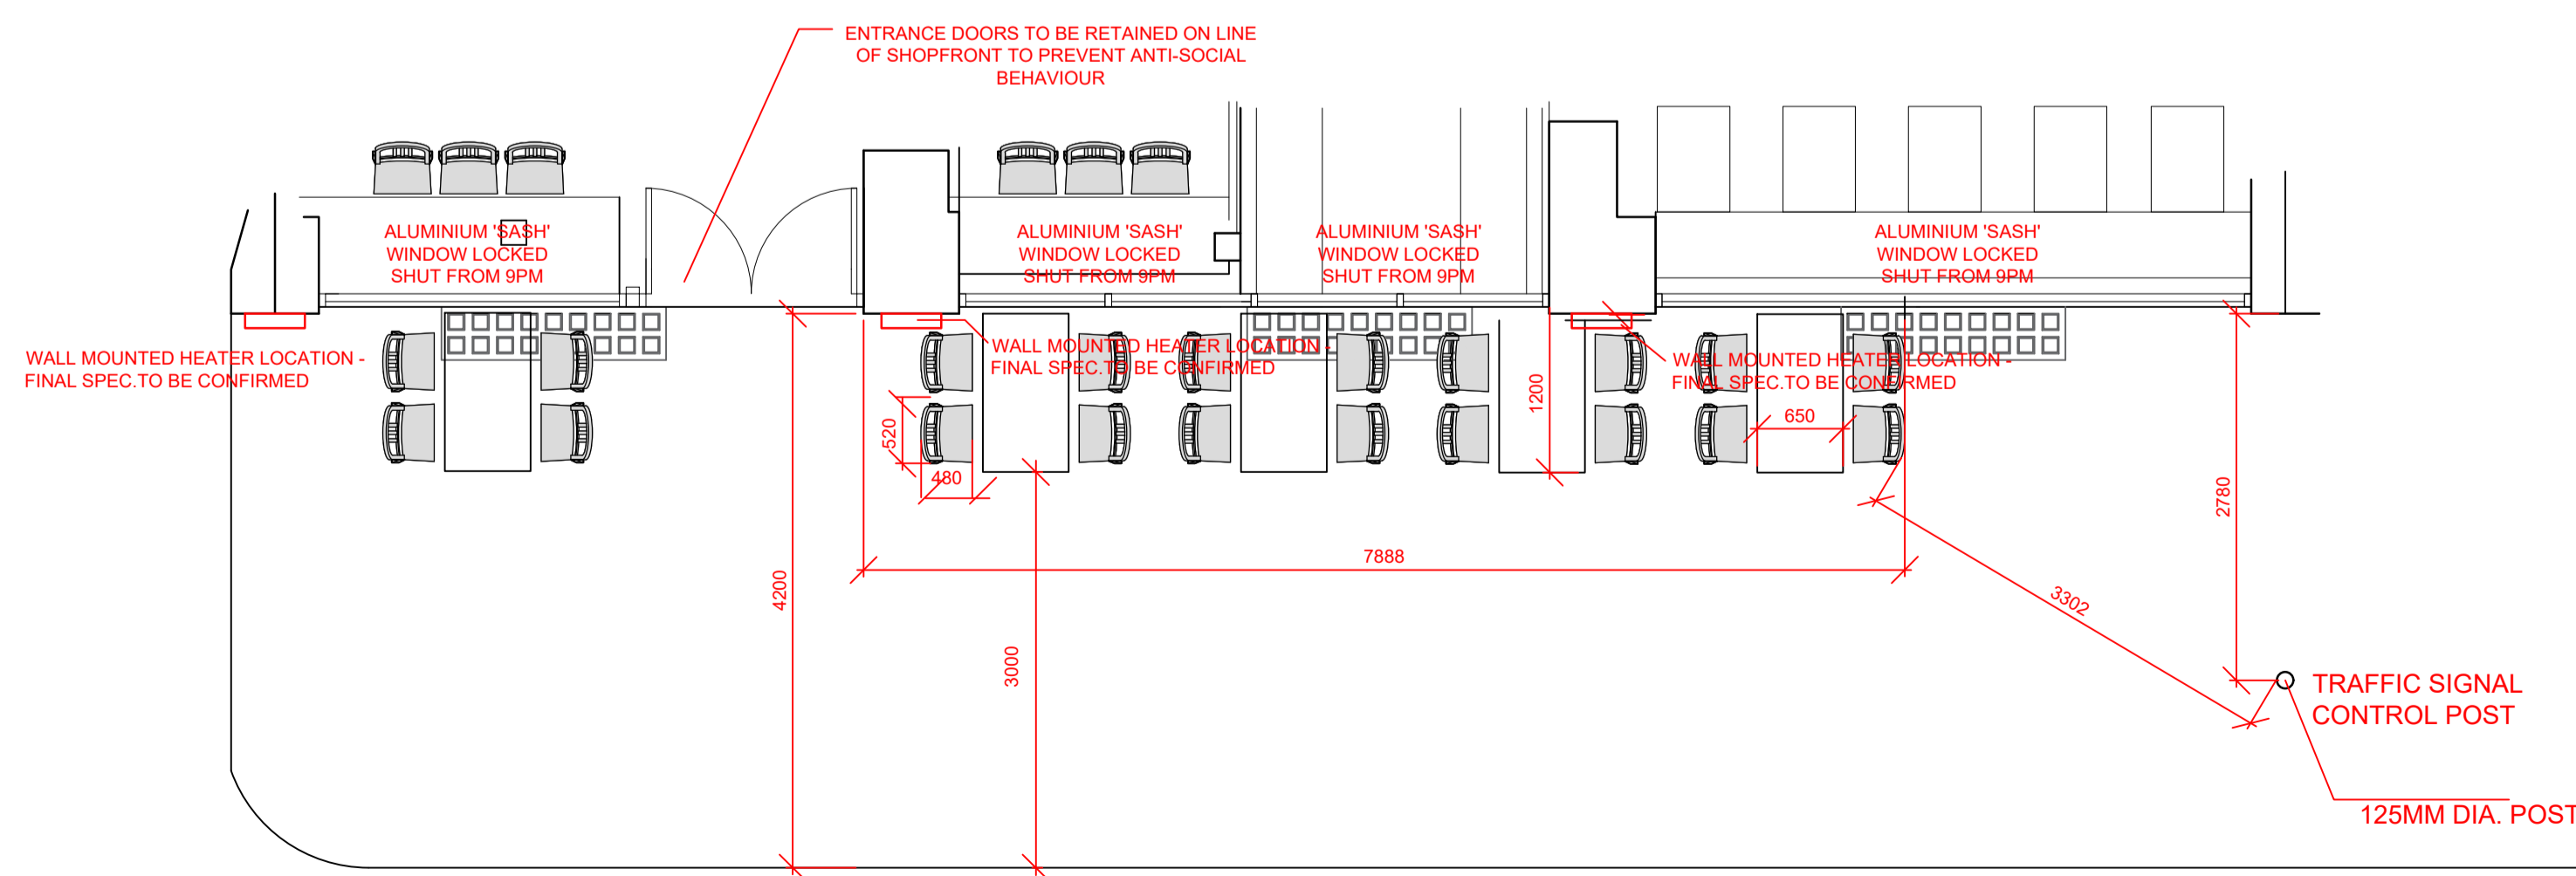

...\\.\dropbox\camera uploads\2020-02-13 09.22.36.jpg

EXISTING PHOTOGRAPH

SHOPFRONT PART PLAN' SCALE 1:50

KERB LINE

125MM DIA. POST

- REV_F 15_04_2020 WALL MOUNTED HEATERS ADDED
- REV_E 07_04_2020 TABLE OMITTED - TRAFFIC SIGNAL POST ADDED TO PLAN - DIMENSIONS AND EX. PHOTO ADDED
- REV_D 01_04_2020 BARRIERS AROUND TABLES REMOVED / OMITTED
- REV_C 10_03_2020 ENTRANCE DOORS TO BE RETAINED ON LINE OF SHOPFRONT TO PREVENT ASB AS REQUESTED BY LA.
- 2NO. PROJECTING SIGNS TO BE MADE SMALLER AND TO BE NON-ILLUMINATED- WERE 850MM SQUARE - NOW 630MM SQUARE AS REQUESTED BY LA.
- PROPOSED 'SASH' WINDOWS TO BE LOCKED SHUT FROM 9PM AS REQUESTED BY LA.
- REV_B 07_02_2020 EXTERNAL CHAIR DIMENSIONS ADDED
- REV_A 25_10_2019 PROJECTING SIGNS ALTERED

PROJECT:
MR TURAL KERIMOV ET London Ltd 915 High Road London N12 8QJ

DRAWING TITLE:

Proposed Shopfront

ISSUE:

PLANNING

SCALE: DATE: JOB NO: DWG: REV:

1_50 @ A1 OCT_2019 - 03 F

STUDIO ONE DESIGN, 30/30B ST. METROPOLITAN HOUSE, 30/30B WALL GATESHEAD, NE16 3AG
T 07784 850 162 E gerard@studioonedesign.co.uk W www.studioonedesign.co.uk

studio
one
design