




38 REAR

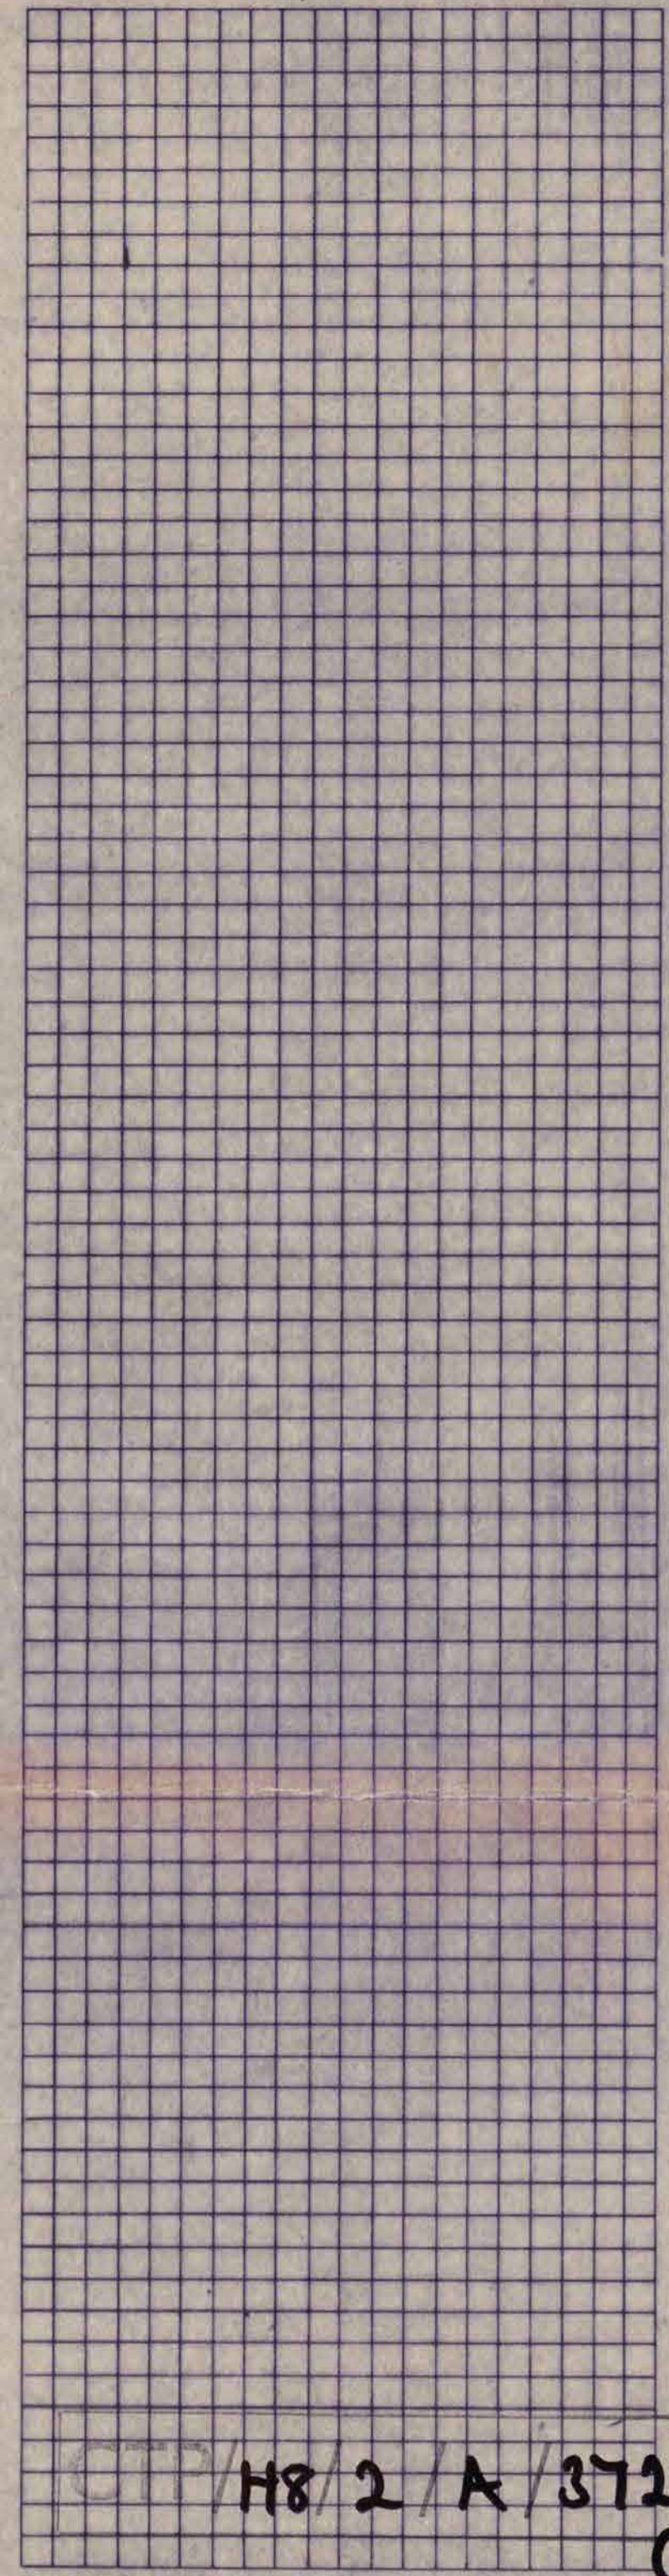

REVISIONS

**CRAYE COPY**  
 LONDON BOROUGH OF CAMDEN  
 TOWN AND COUNTRY PLANNING ACTS  
 21 FEB 1984  
 PLANS ~~NOT~~ APPROVED  
 ON BEHALF OF THE COUNCIL

**Michael Manser Associates**  
 8 Finsbury Square London W1P 3AA  
 contract  
**38+40 ETON AVENUE**  
**LONDON NW3**  
 drawing  
**REAR ELEVATION**  
**AS PROPOSED**  
 scale 1:50 date nov. 1983  
 number 562 / 27 revision A