


RJ
W-0-E

ETON HOUSE
38 & 40

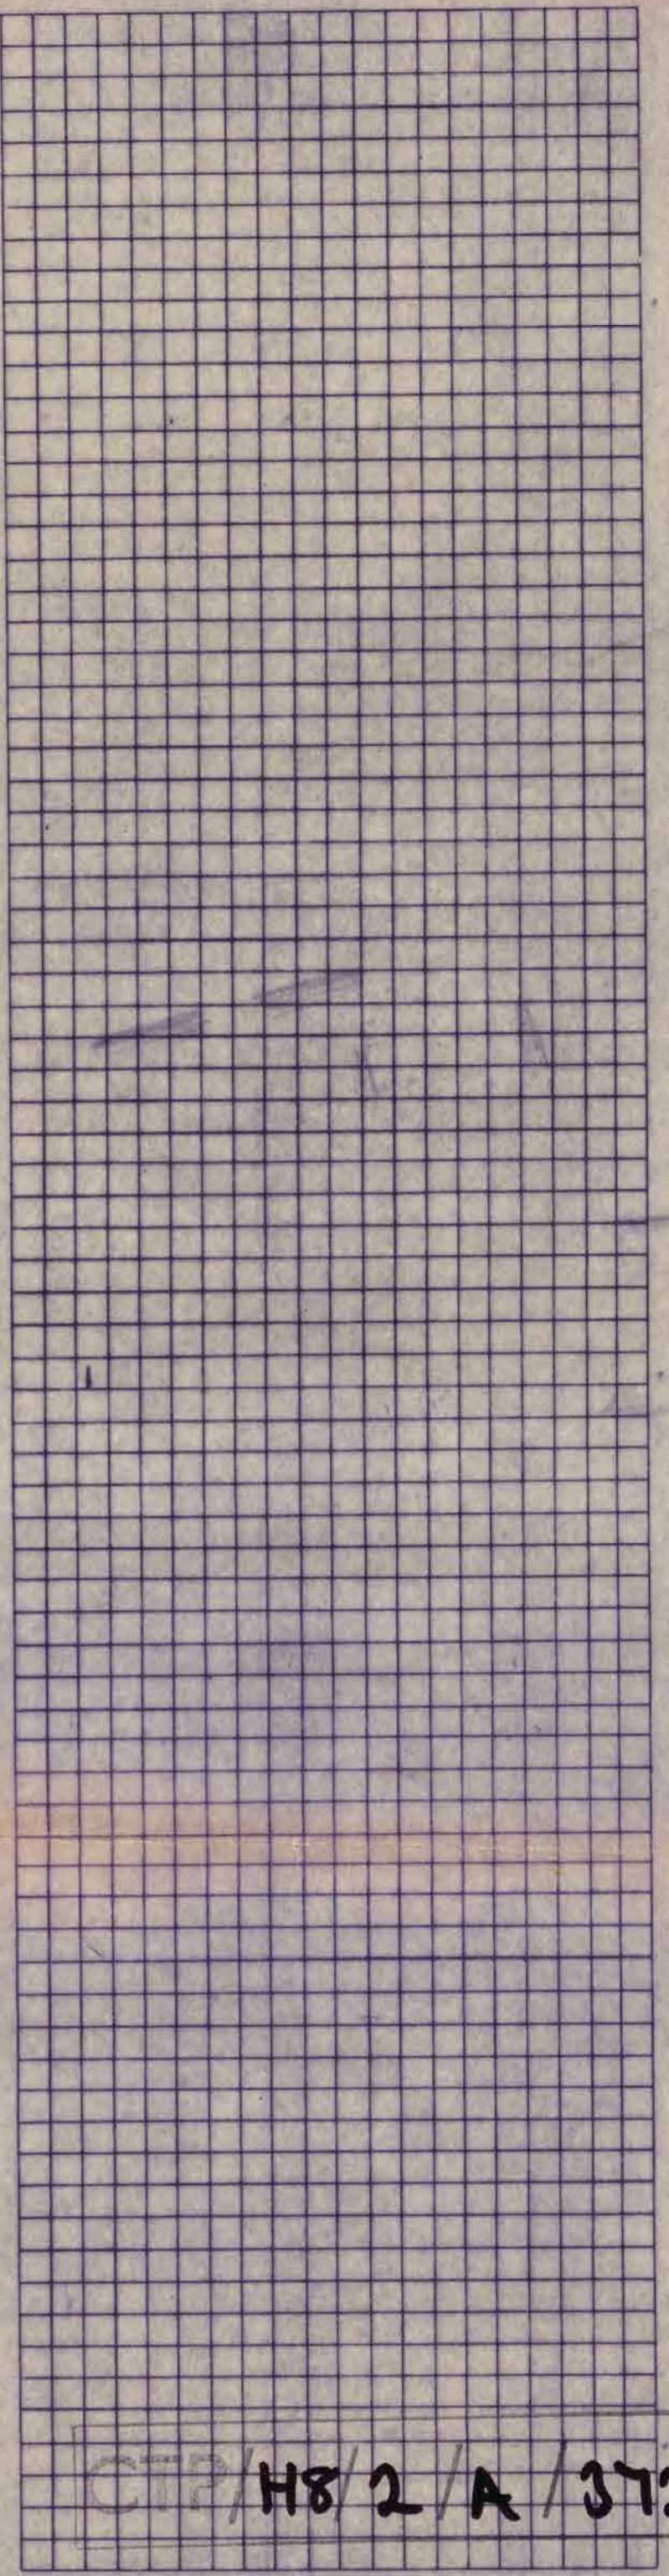

CT2/H8/2/A/37296 (RI)

CRAY COPY

LONDON BOROUGH OF CAMDEN
TOWN AND COUNTRY PLANNING ACT

2 1 FEB 1984

APPROVED
ON BEHALF OF THE COUNCIL

Michael Manser Associates
8 Hammersmith Broadway London W6 7AL 01-741 4381

38+40 ETON AVENUE
LONDON NW3

drawing
FRONT ELEVATION
AS PROPOSED

scale 1:50	date nov. 1983
number 562 / 26	revision A

REVISIONS