




FRONT ELEVATION SCALE 1:100

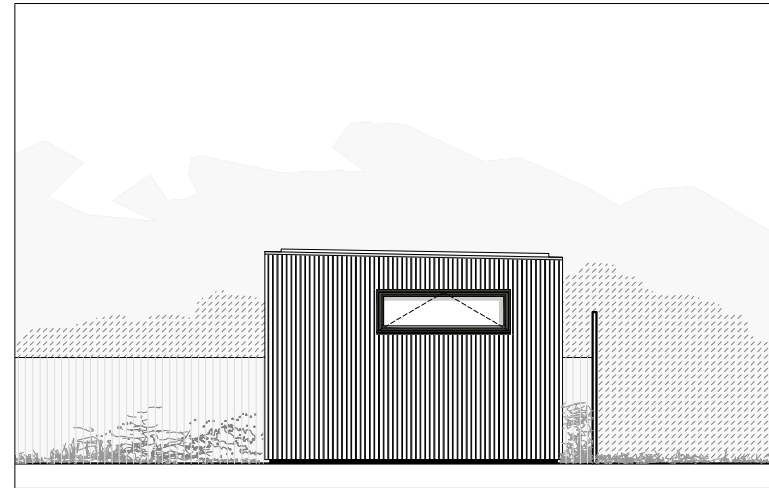

RIGHT ELEVATION SCALE 1:100

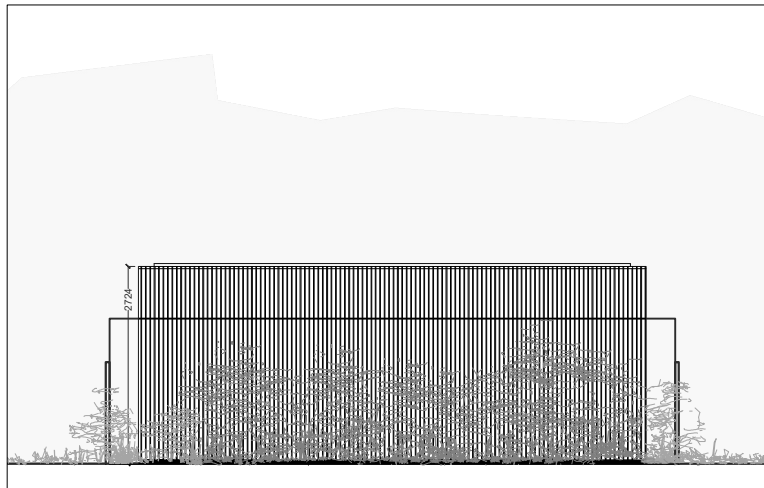


REAR ELEVATION SCALE 1:100

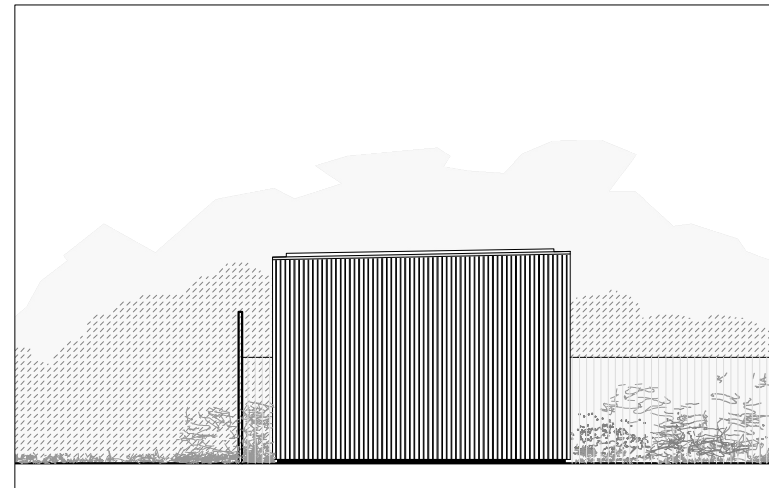

LEFT ELEVATION SCALE 1:100



PROPOSED ELEVATIONS
SCALE 1:100

 

| | |
|--------------------------------------|--------------|
| DRAWING PROPOSED ELEVATION | NOTES |
| STATUS PLANNING | |

| | | | |
|-------------------------------------|-------------------|----------------------------|-------------------------|
| DRAWN BY JW | CHECKED BY | SCALE 1/100 @ A4 | DATE 19.12.19 |
| DRAWING NUMBER 1926.PL.03 | | REVISION A | |

| | |
|-----------------------------------|--|
| PROJECT JULIAN THOMPSON | SITE ADDRESS 35 SWAIN'S LANE LONDON N6 6QL |
| STAGE PLANNING | |

ecospace
architecture, naturally

5A/6A ILIFFE YARD
LONDON SE17 3QA
T: 0 20 7 70 3 4004
F: 0 20 7 70 8 4750
E: info@ecospacestudios.com