



location plan: 1:1250

 

Metres

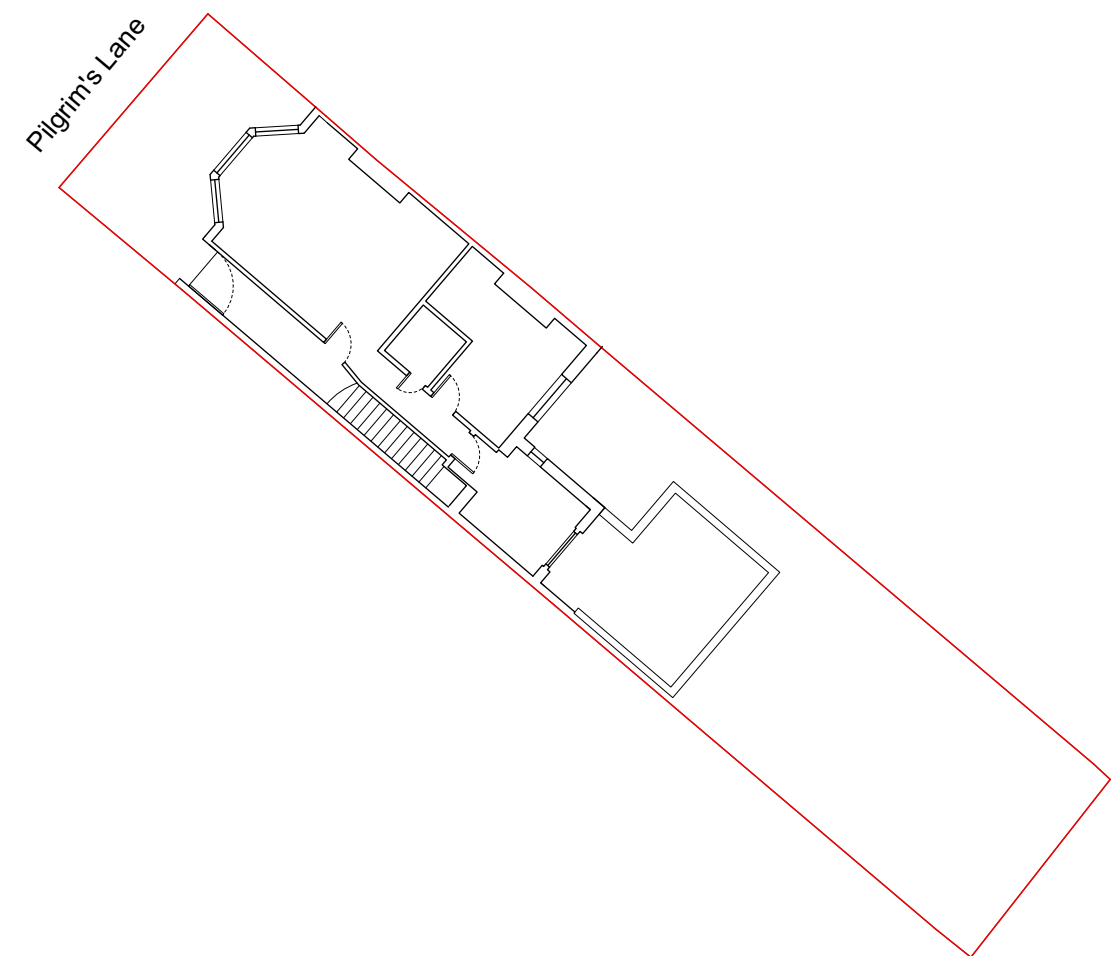

site plan: 1:200

Rev	Date
-	21.04.20
-	stage 3: developed designs
-	-information
-	-client
-	-council

For Information
DRAWING STATUS

Issued only for purpose indicated
This drawing to be read in conjunction with all Consultants information.
All dimensions to be checked on site.
Do not scale, except for planning purposes.
This drawing is protected by copyright.

JOB NUMBER 241

JOB TITLE
Dhingra
62 Pilgrim's Ln, Hampstead, London NW3 1SN

DRAWING TITLE
Site and Location plan
existing

SCALE: 1:1250 and 1:200 – refer to drawings

DATE: April 2020

DRAWING NO.	REV
A/01/001	-