


**Legend**  
 1.Natural slate to dormer side  
 2.Timber frame window

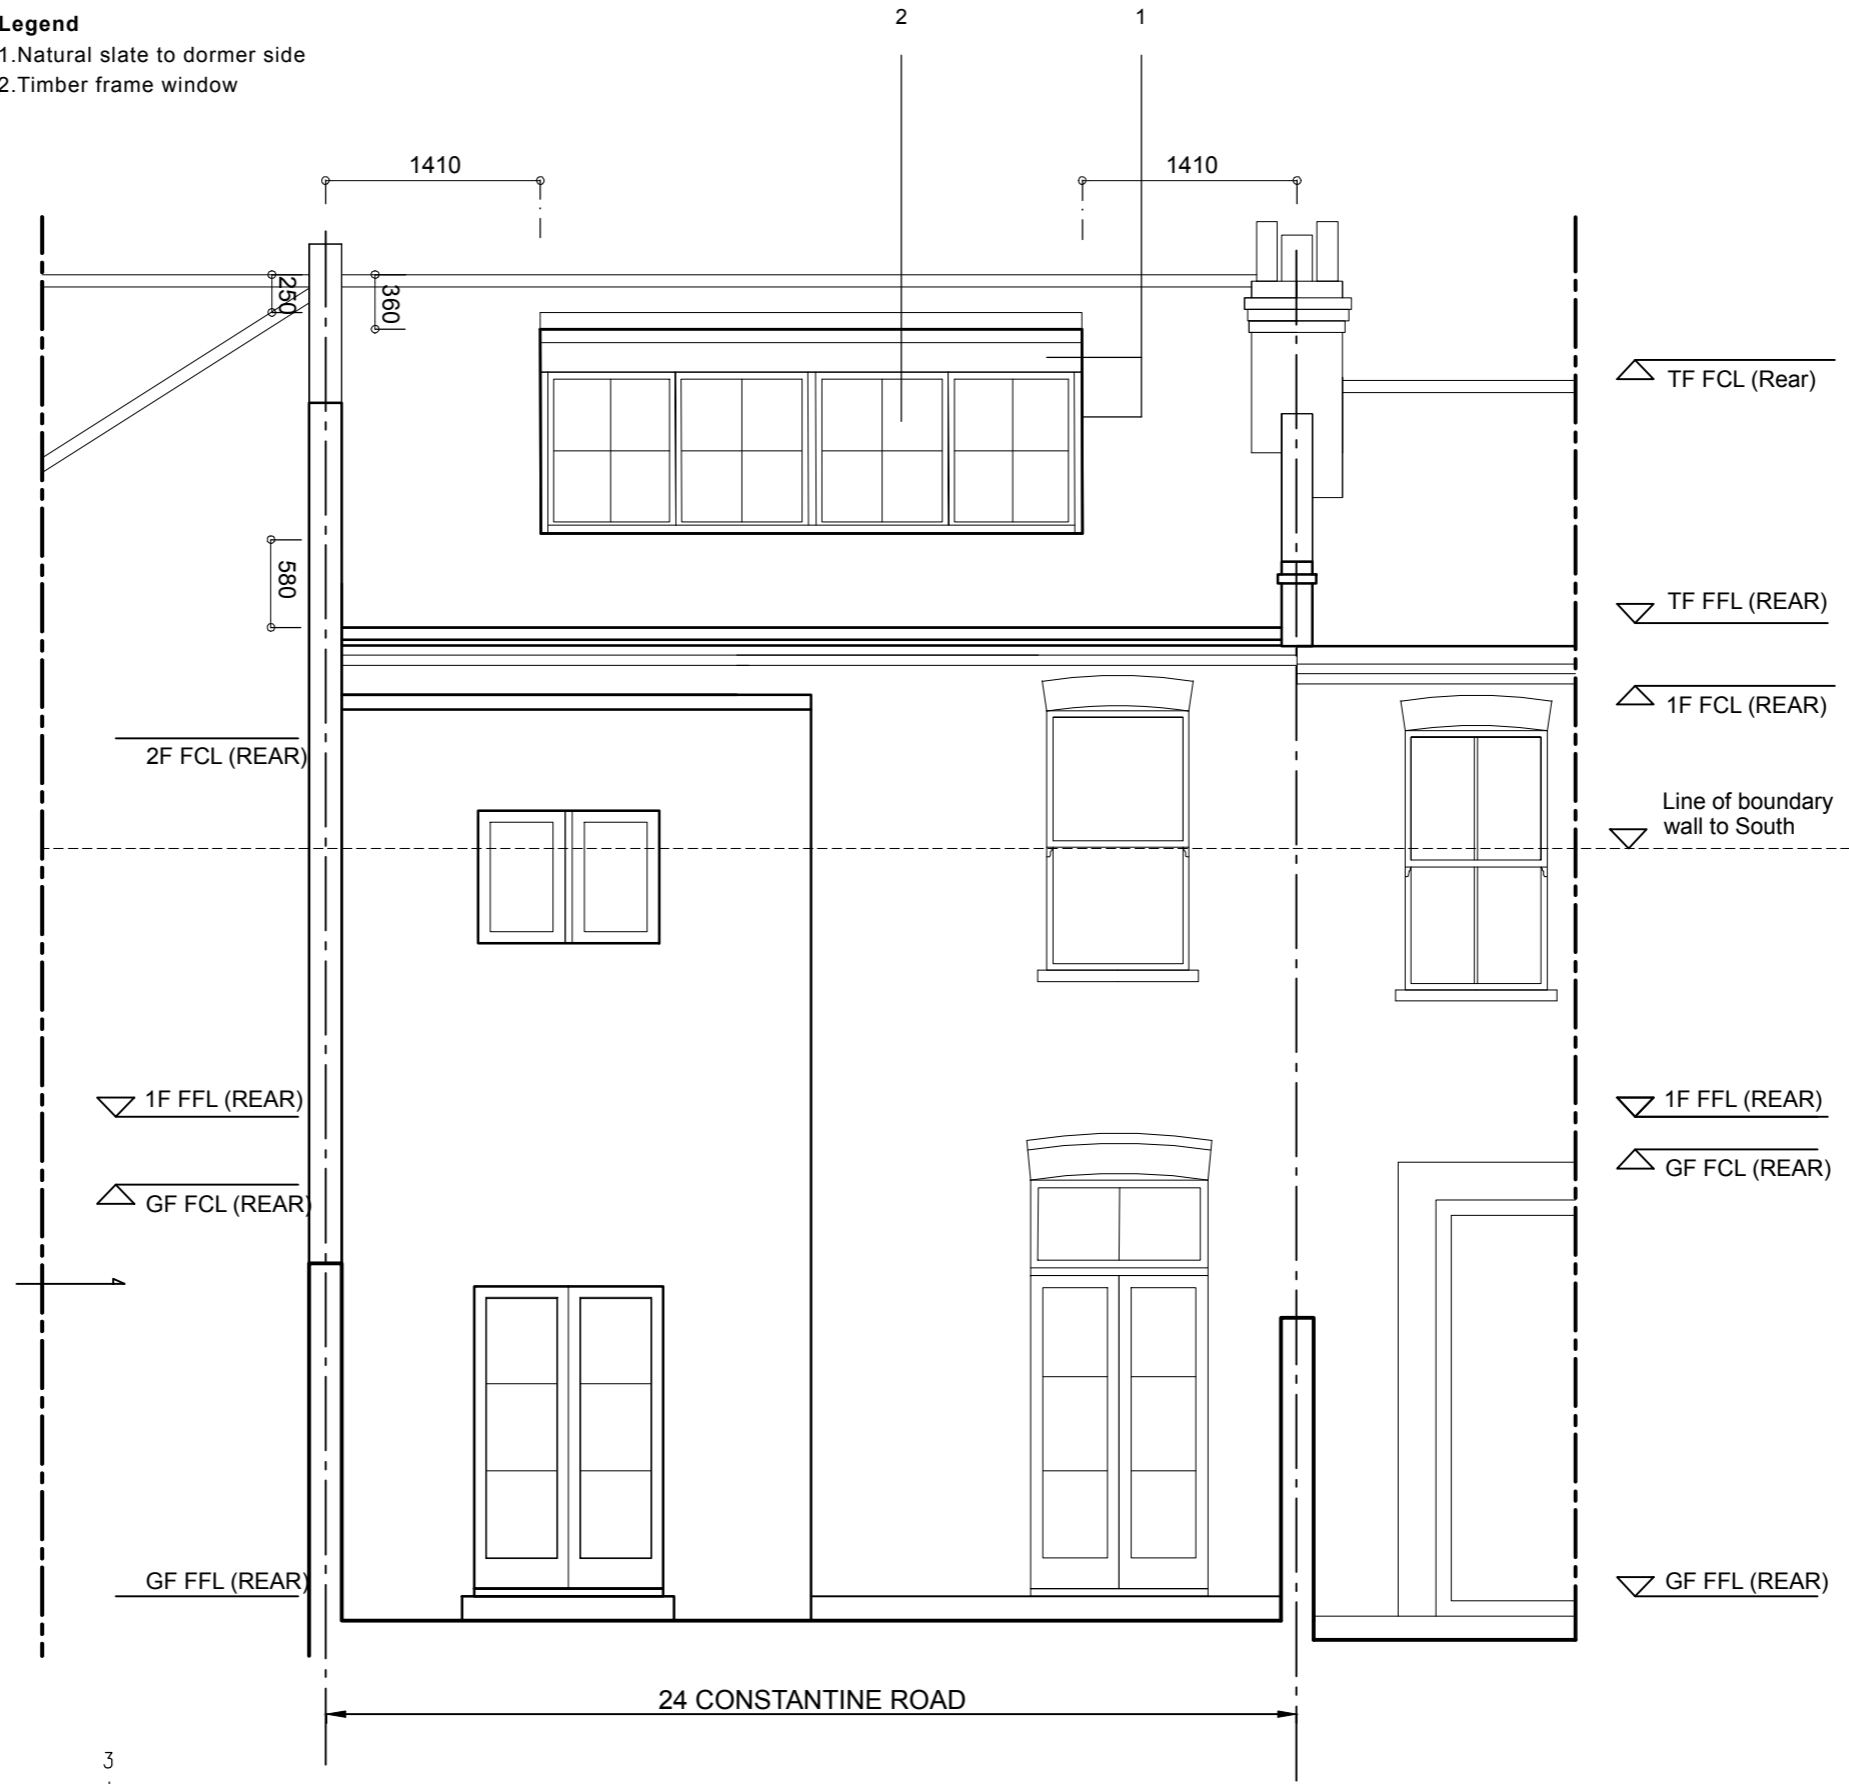

**Proposed Rear Elevation**



Drawing No. DL014 Scale 1:50 @A3	REV: F 14.03.20	<b>24 Constantine Road</b> Mr and Mrs Dilley	<b>PLANNING ISSUE</b>	<b>NON MATERIAL AMENDMENT</b>
-------------------------------------	--------------------	---	-----------------------	-----------------------------------