
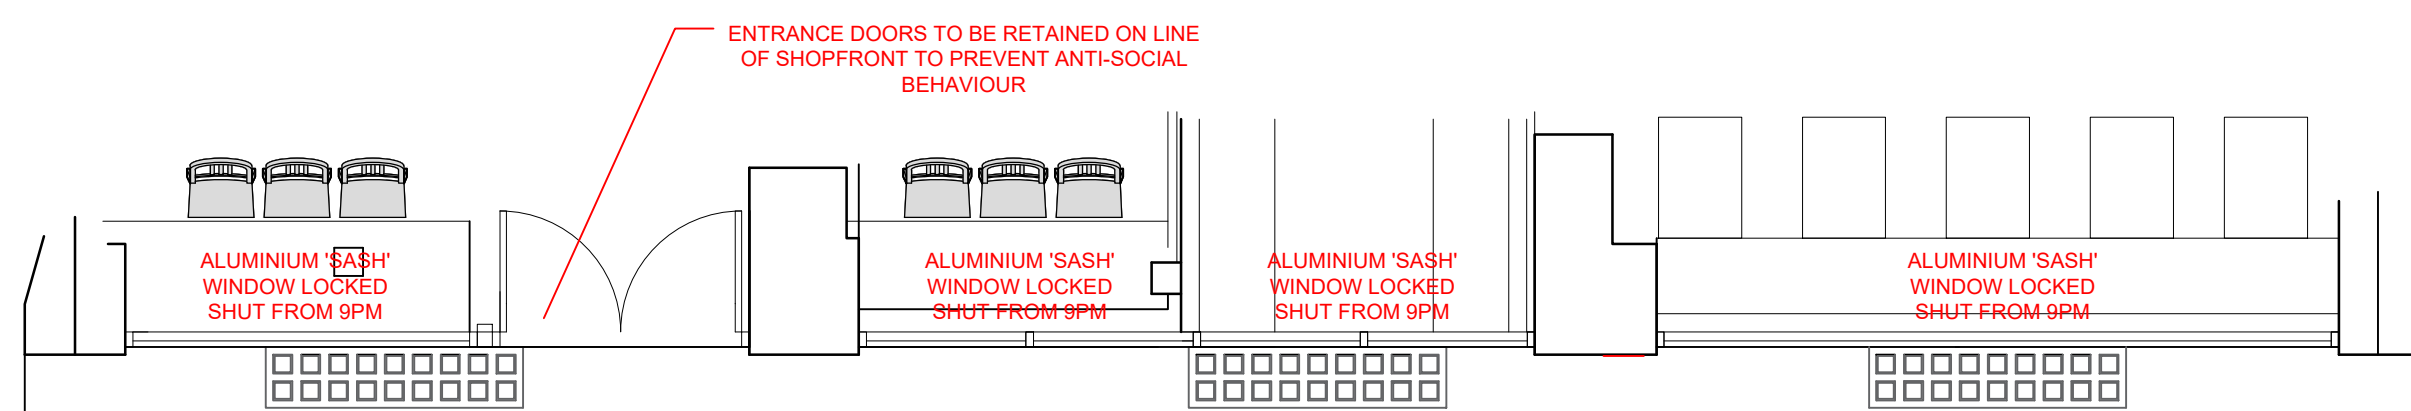


PROPOSED SHOPFRONT ELEVATION SCALE 1:50

SHOPFRONT SECTION THRO' SCALE 1:50

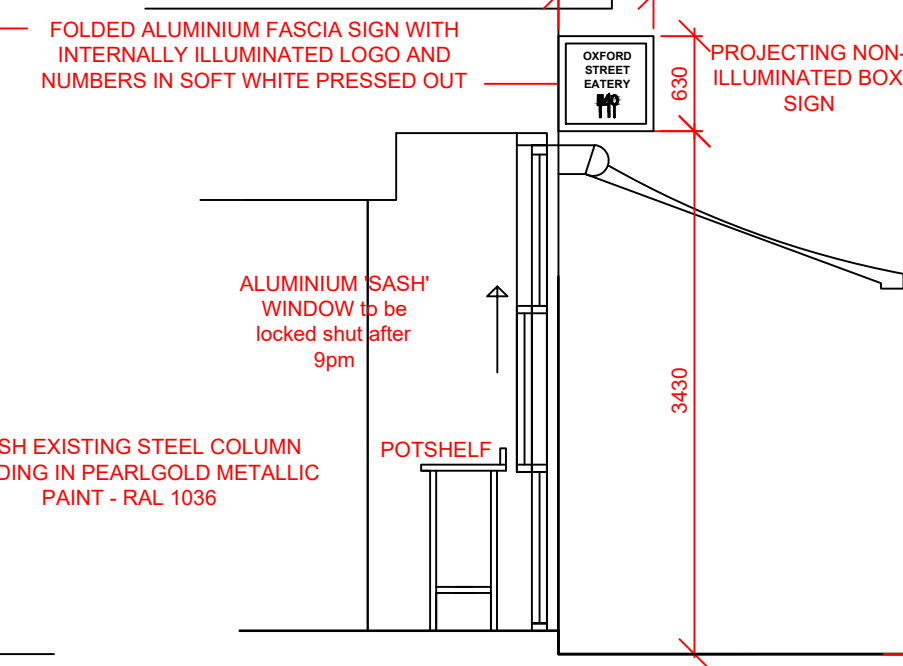

SHOPFRONT PART PLAN' SCALE 1:50

KERB LINE



REV_G 23_04_2020 TABLES & CHAIRS & WALL MOUNTED HEATERS OMITTED
FOR PLANNING / ADVERT CLARITY AS REQUESTED BY PLANNING OFFICE
REV_F 15_04_2020 WALL MOUNTED HEATERS ADDED

REV_E 07_04_2020 TABLE OMITTED - TRAFFIC SIGNAL POST ADDED TO
PLAN - DIMENSIONS AND EX. PHOTO ADDED

REV_D 01_04_2020 BARRIERS AROUND TABLES REMOVED / OMITTED

REV_C 10_03_2020 ENTRANCE DOORS TO BE RETAINED ON LINE OF
SHOPFRONT TO PREVENT ASB AS REQUESTED BY LA.

2ND. PROJECTING SIGNS TO BE MADE SMALLER AND TO BE NON-
ILLUMINATED- WERE 850MM SQUARE - NOW 630MM SQUARE AS REQUESTED
BY LA.

PROPOSED 'SASH' WINDOWS TO BE LOCKED SHUT FROM 9PM AS REQUESTED
BY LA.

REV_B 07_02_2020 EXTERNAL CHAIR DIMENSIONS ADDED

REV_A 25_10_2019 PROJECTING SIGNS ALTERED

PROJECT:
MR TURAL KERIMOV ET London Ltd 915 High Road London N12 8QJ

DRAWING TITLE:

Proposed Shopfront

ISSUE:

PLANNING

SCALE: DATE: JOB NO: DWG: REV:

1_50 @ A1 OCT_2019 03 G

STUDIO ONE DESIGN, Studio 81, METROPOLITAN HOUSE, SWANWELL, GATESHEAD, NE18 3AS
T 07784 850 162 E gear@studione.design.uk W www.studione.design.uk

studio
one
design