

DO NOT SCALE FROM THIS DRAWING

DRAWING TO BE READ IN CONJUNCTION WITH ALL OTHER ARCHITECTS AND ENGINEERS CONTRACT DRAWING & SPECIFICATIONS. ANY DISCREPANCIES MUST BE BROUGHT TO THE ATTENTION OF THE ARCHITECT IMMEDIATELY.



THE CONTRACTOR MUST VERIFY ALL DIMENSIONS BY SITE MEASUREMENT BEFORE ORDERING MATERIALS OR MANUFACTURING COMPONENTS.

SUBSTITUTE MATERIALS & PRODUCTS TO THOSE NAMED WILL BE ACCEPTABLE IF PROVEN TO BE OF EQUAL OR HIGHER PERFORMANCE AND NOT IN CONFLICT WITH OTHER ELEMENTS.

NOTES

Note:
For windows, doors & rainwater/services goods, please refer to schedules.

Type details:
For Floor Types refer to A100

 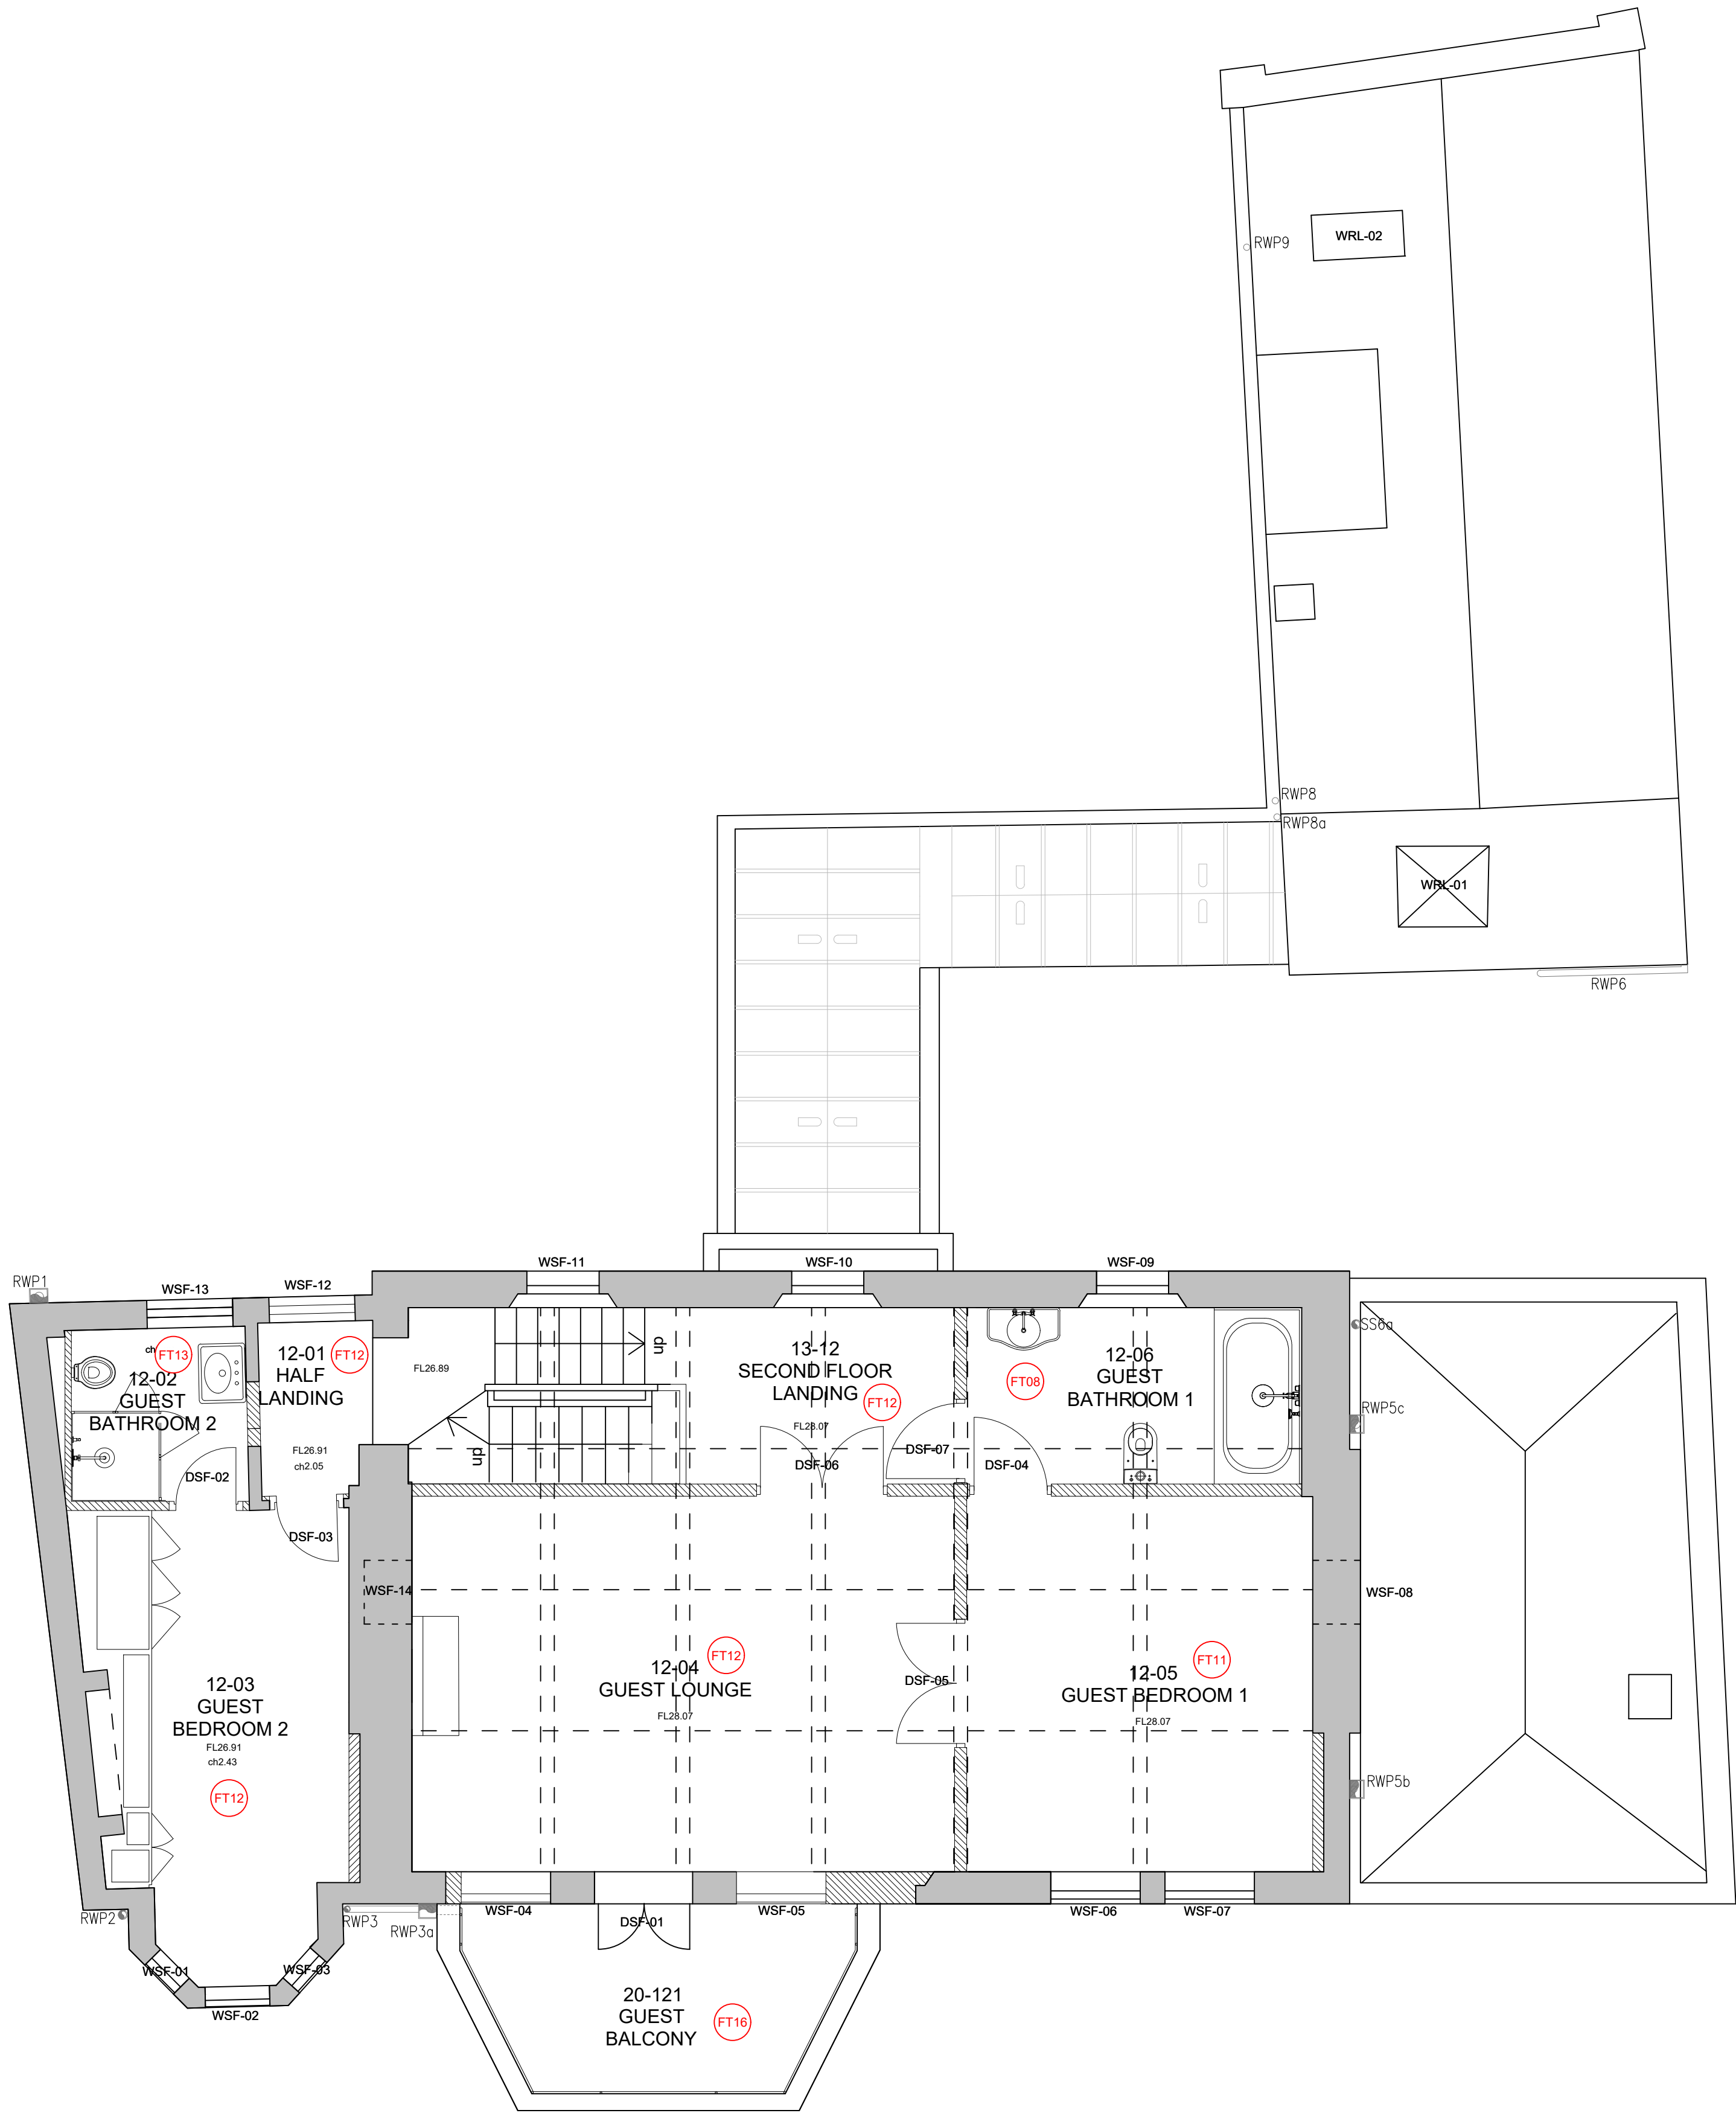

SECOND FLOOR PLAN



REV. DATE DESCRIPTION

FOR PLANNING

JOB TITLE
Keats Grove
Hampstead

DRAWING TITLE
Types - Second Floor Plan
Proposed

JOB No	DWG No	REV
546	L133	-
DRAWN BY	SCALE (AT A1)	DATE
RFB	1:50 (1:100@A3)	Feb18

RICHARD GRIFFITHS ARCHITECTS

5 Maidstone Mews, 72-76 Borough High Street, London SE1 1GN
T +44(0)20 7357 8788 | F +44(0)20 7403 7887
E admin@rgarchitects.com | www.rgarchitects.com