



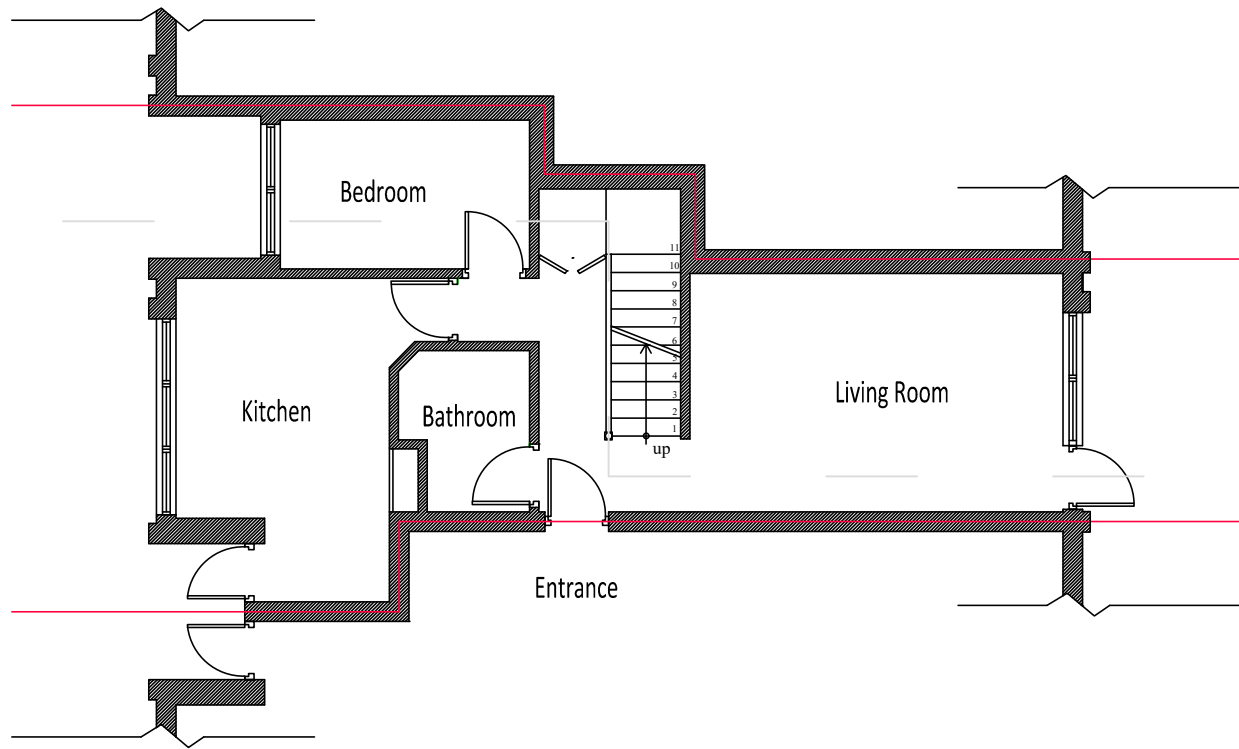


EXISTING GROUND FLOOR PLAN

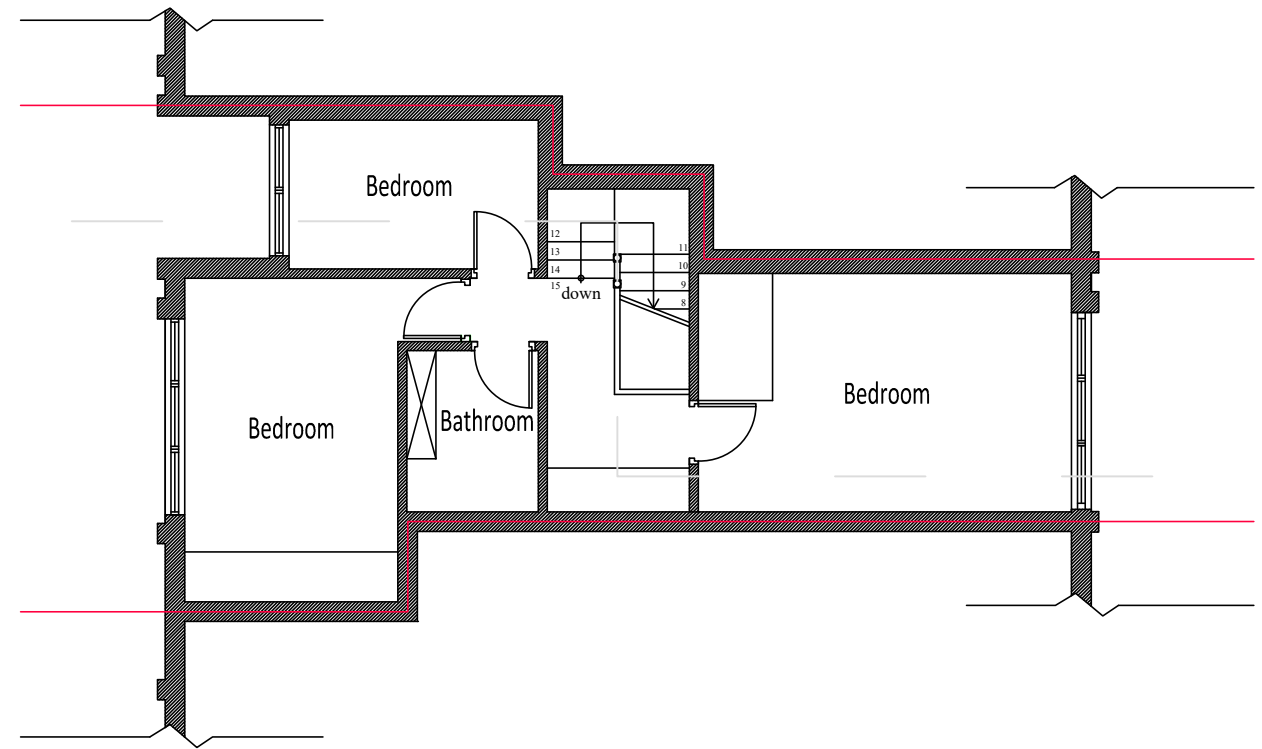

EXISTING FIRST FLOOR PLAN



EXISTING REAR ELEVATION

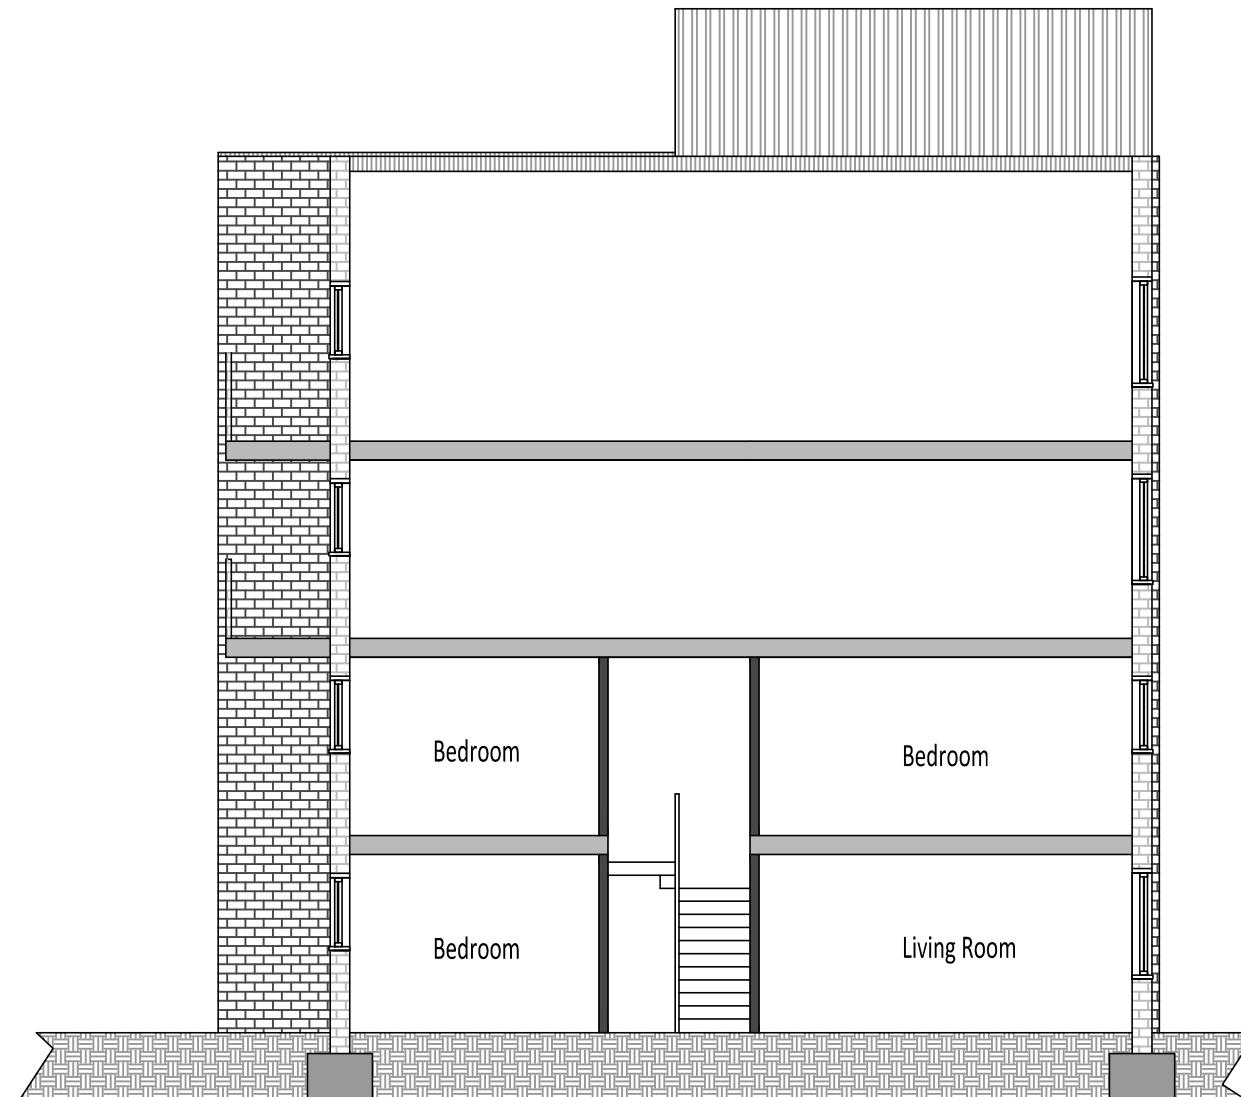

EXISTING SECTION



Project Flat B, 8 Acol Road,NW6 3AH	
Drawing Title Existing Floor Plans and Elevations	
Project Number 8AR	Date 17/02/2020
Drawn by DS	Checked by -
Scale 1:100@A3	Revision -
Drawing No 8AR-01	