

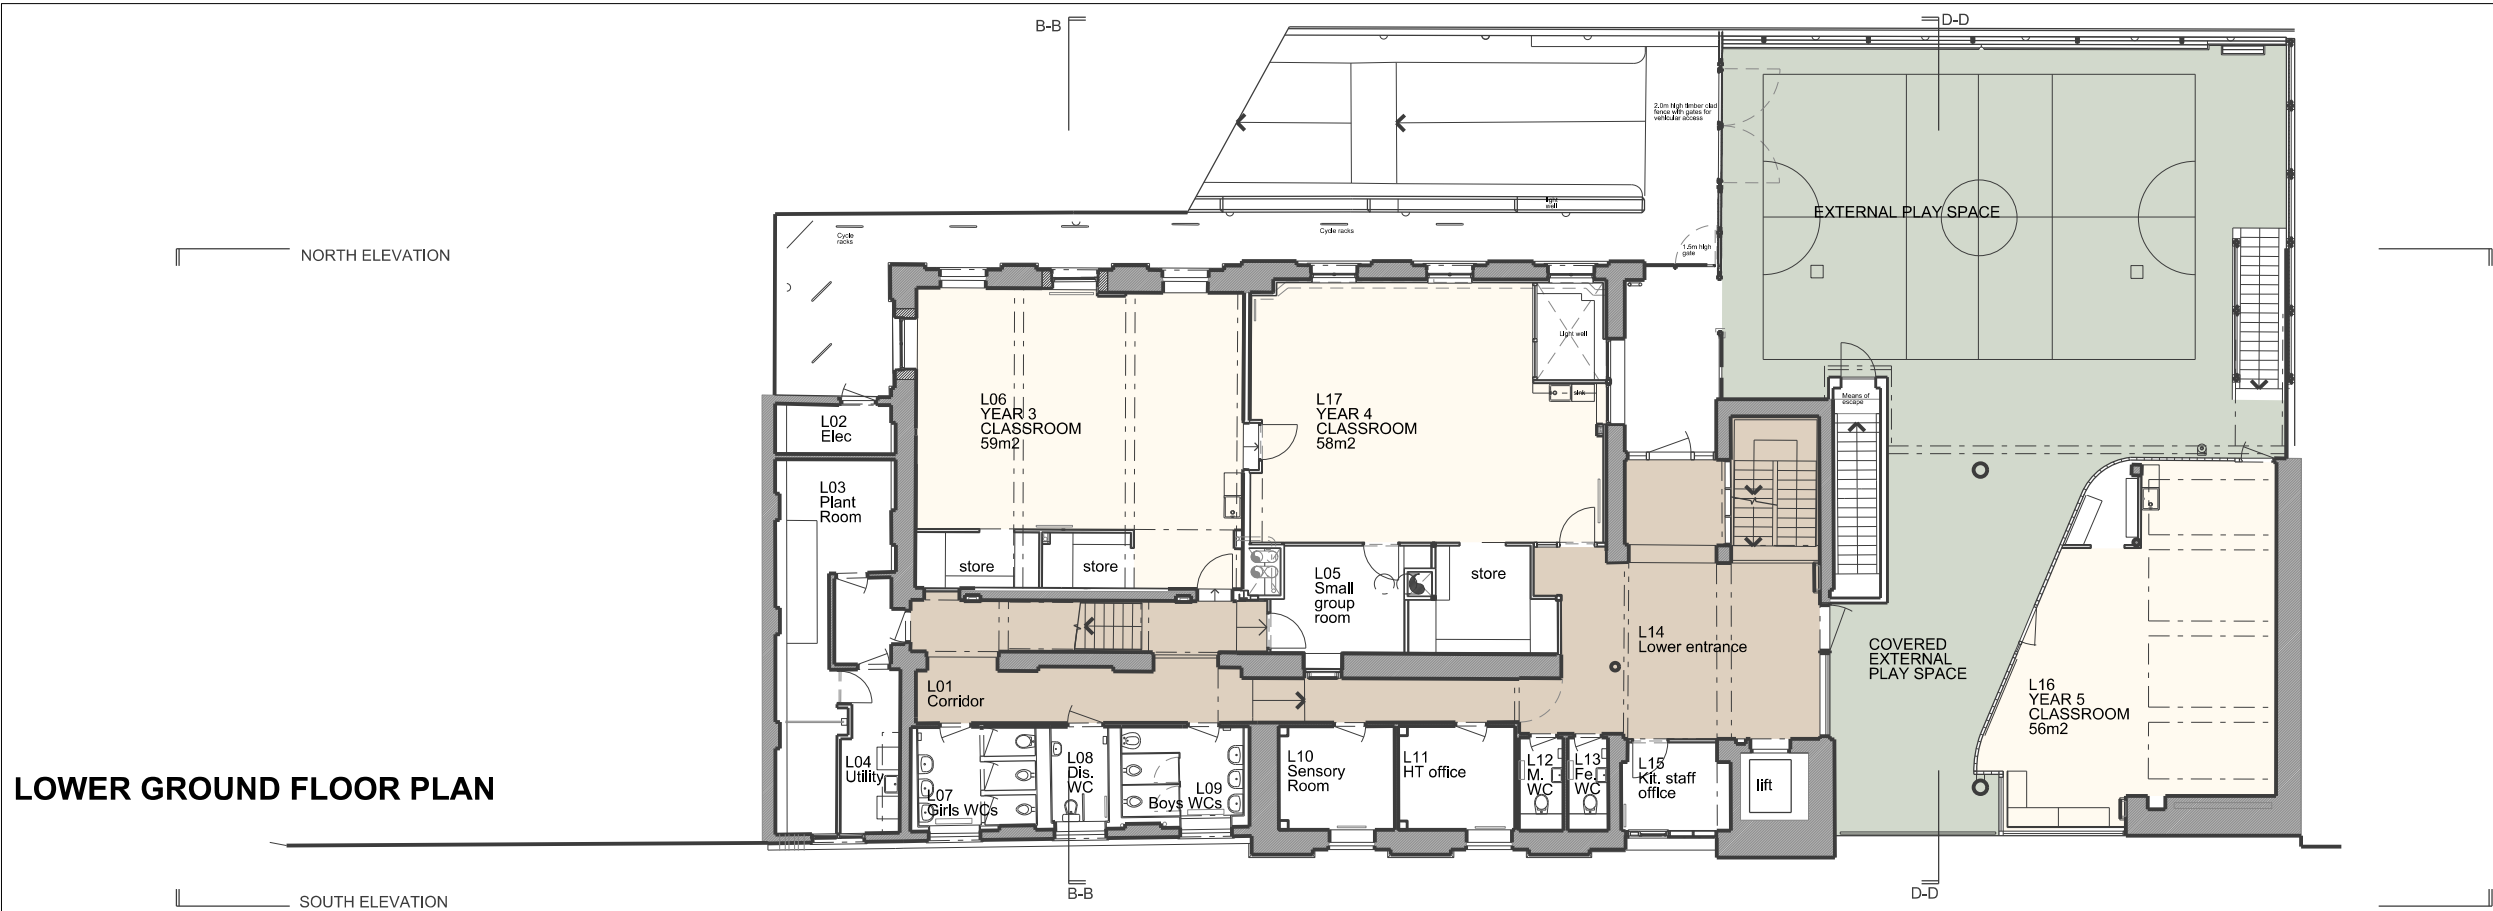


LOWER GROUND FLOOR PLAN

 

CANAL LEVEL PLAN

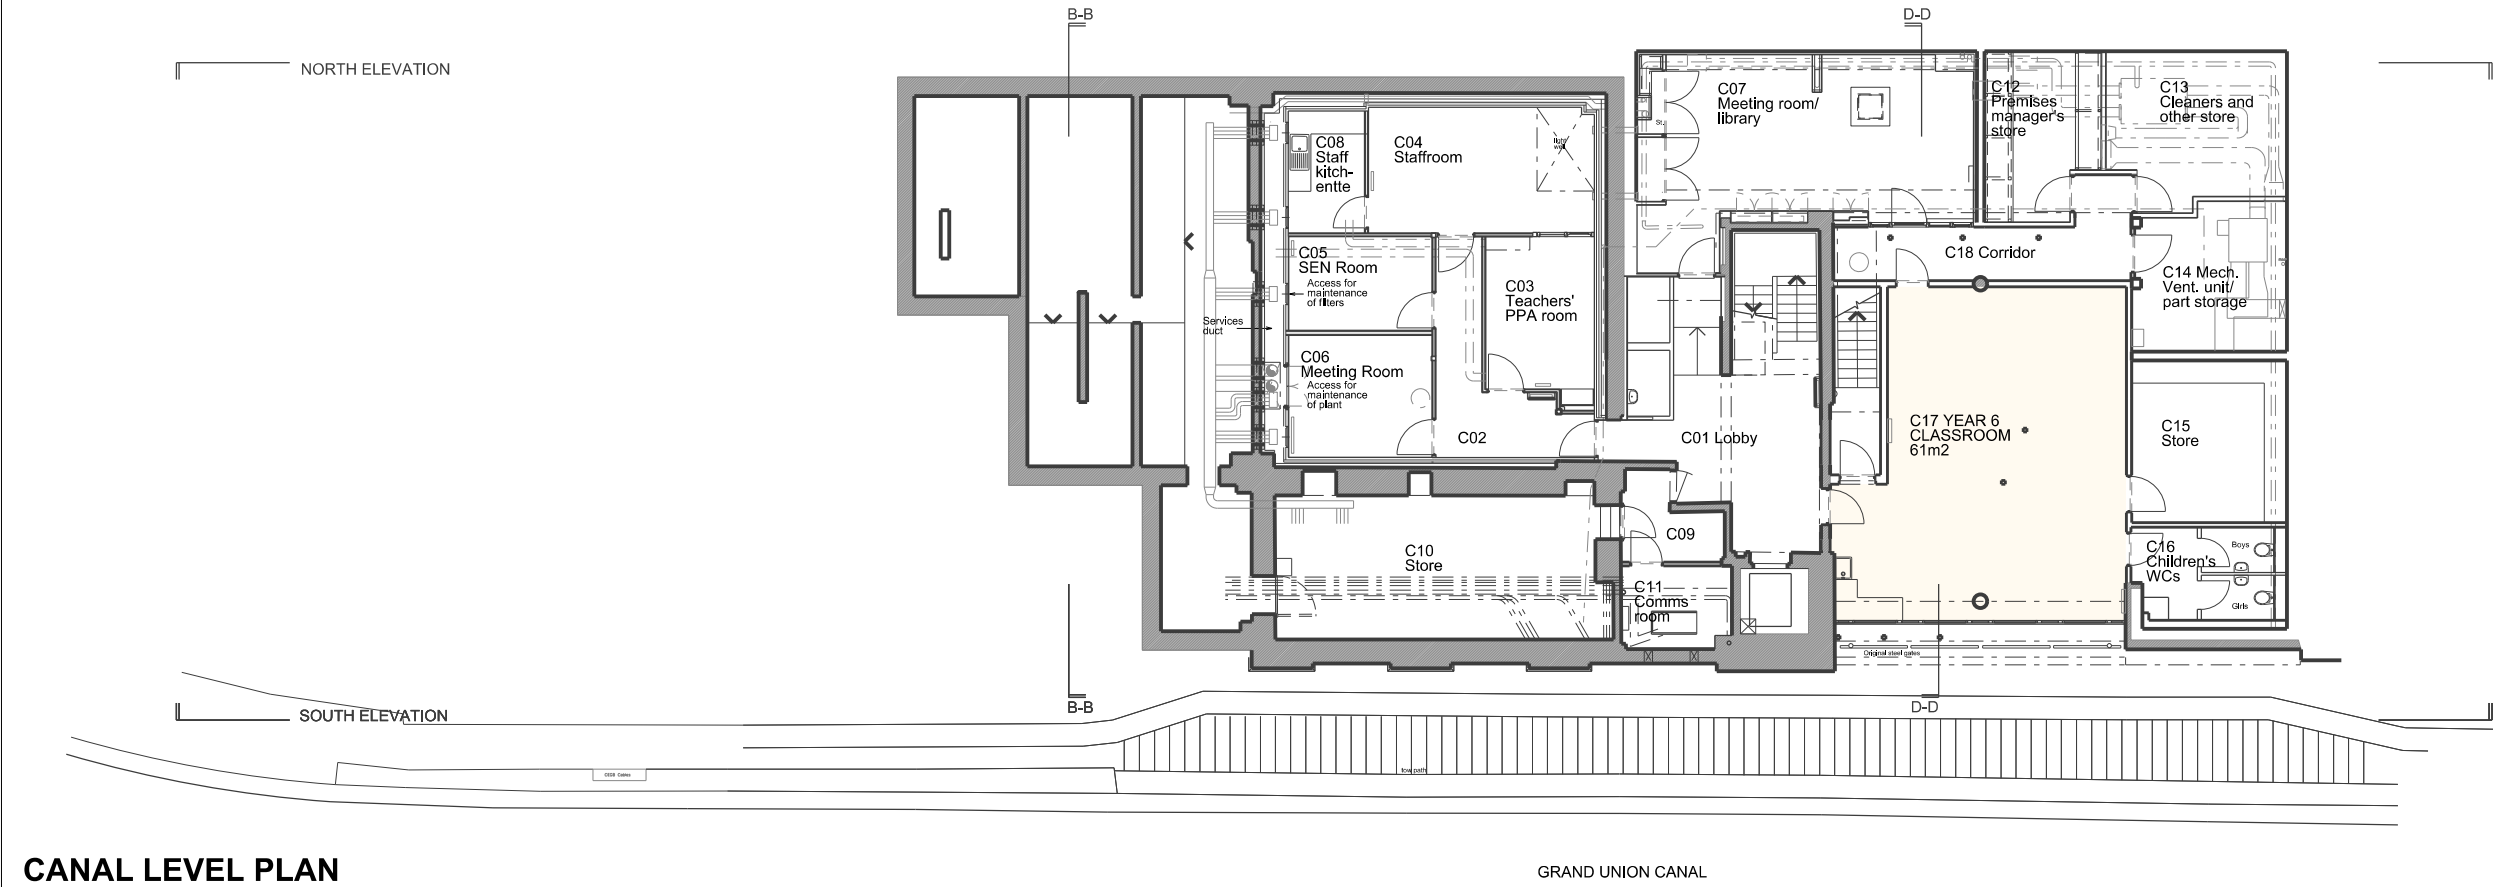

NOTE:
Layout of building to suit temporary use
by Abacus Belsize Primary School
(design by others)

Rev.	Date	By	Description
F	APRIL 2020		PLANNING

Do not scale from this drawing All dimensions to be checked on site
Notify the Architect immediately of any discrepancies
This drawing remains the copyright of the Architect
AAB architects
Studio 9 Bickerton House, 25 Bickerton Road, London N19 5JT
Tel 020 7281 8955 mail@aabarchitects.co.uk

ABACUS BELSIZE PRIMARY AT JUBILEE WATERSIDE, N10
DRAWING : LOWER GROUND AND CANAL LEVEL PLANS
SCALE : 1:100 @ A1, 1:200 @ A3
DATE : 22 06 09

JOB NO.	LEVEL	SERIES	NO.	REV
275	-	L	02	G