




Refer to drawings 275_P11 and P12 for details

CANAL SIDE TOW PATH

SOUTH ELEVATION (CANAL SIDE)

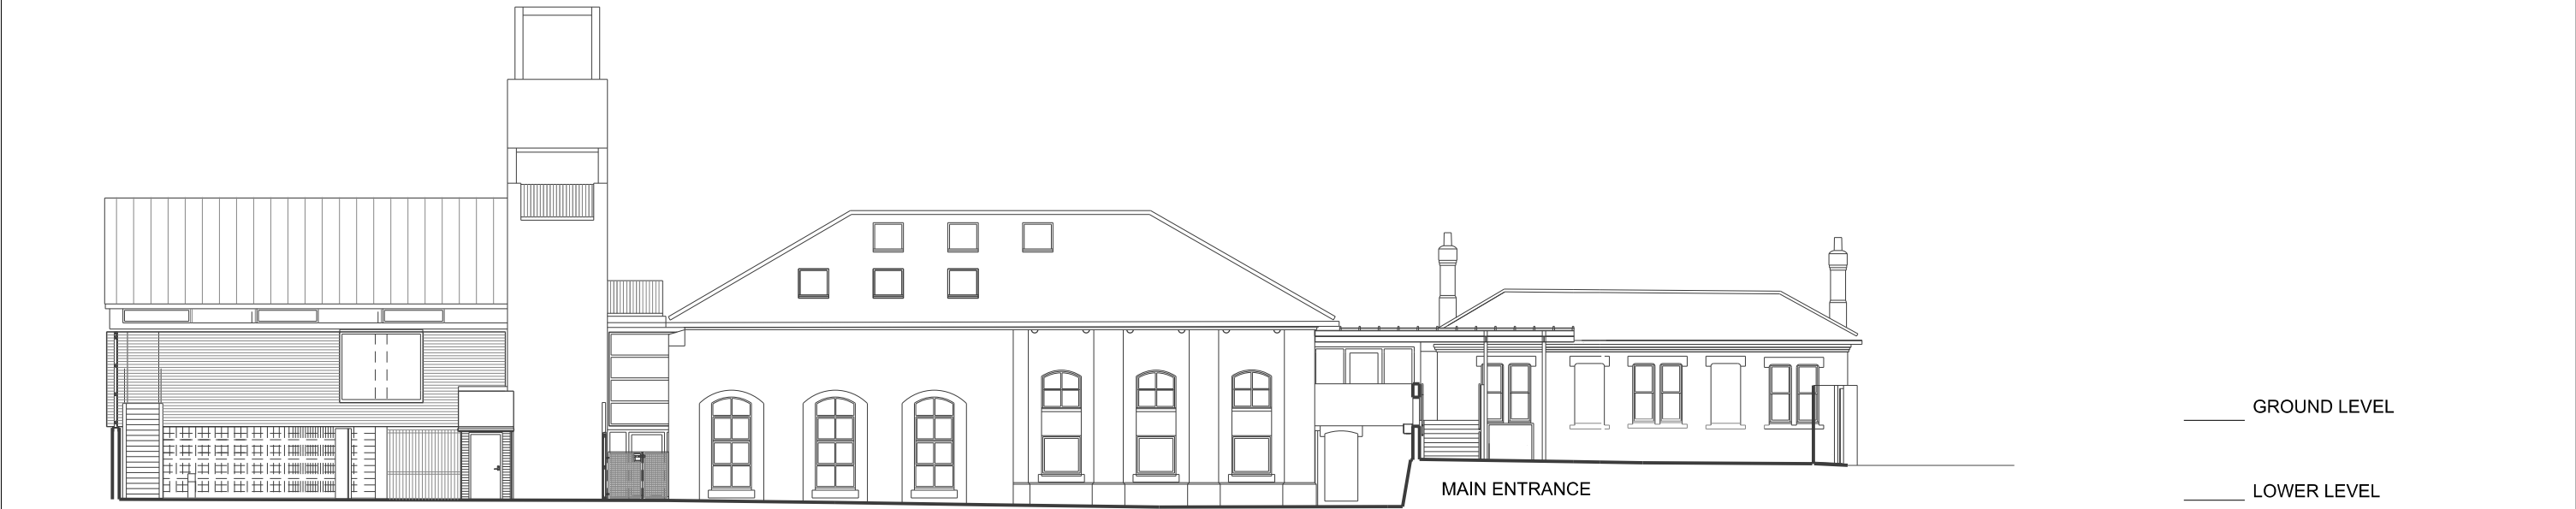


Refer to drawings 275_P13 and P14 for details

EXTERNAL PLAY AREA

MAIN ENTRANCE

NORTH ELEVATION

 

Rev.	Date	By	Description
B	APRIL 2020		PLANNING

Do not scale from this drawing All dimensions to be checked on site
Notify the Architect immediately of any discrepancies
This drawing remains the copyright of the Architect

AAB architects
Studio 9 Bickerton House, 25 Bickerton Road, London N19 5JT
Tel 020 7281 8955 mail@aabarchitects.co.uk

ABACUS BELSIZE PRIMARY AT JUBILEE WATERSIDE, NIC

DRAWING : PROPOSED NORTH AND SOUTH ELEVATIONS
SCALE : 1:100 at A1, 1:200 at A3
DATE : 22 06 09

JOB NO.	LEVEL	SERIES	NO.	REV
275	-	P	06	B