


FIRST FLOOR AND PART ROOF

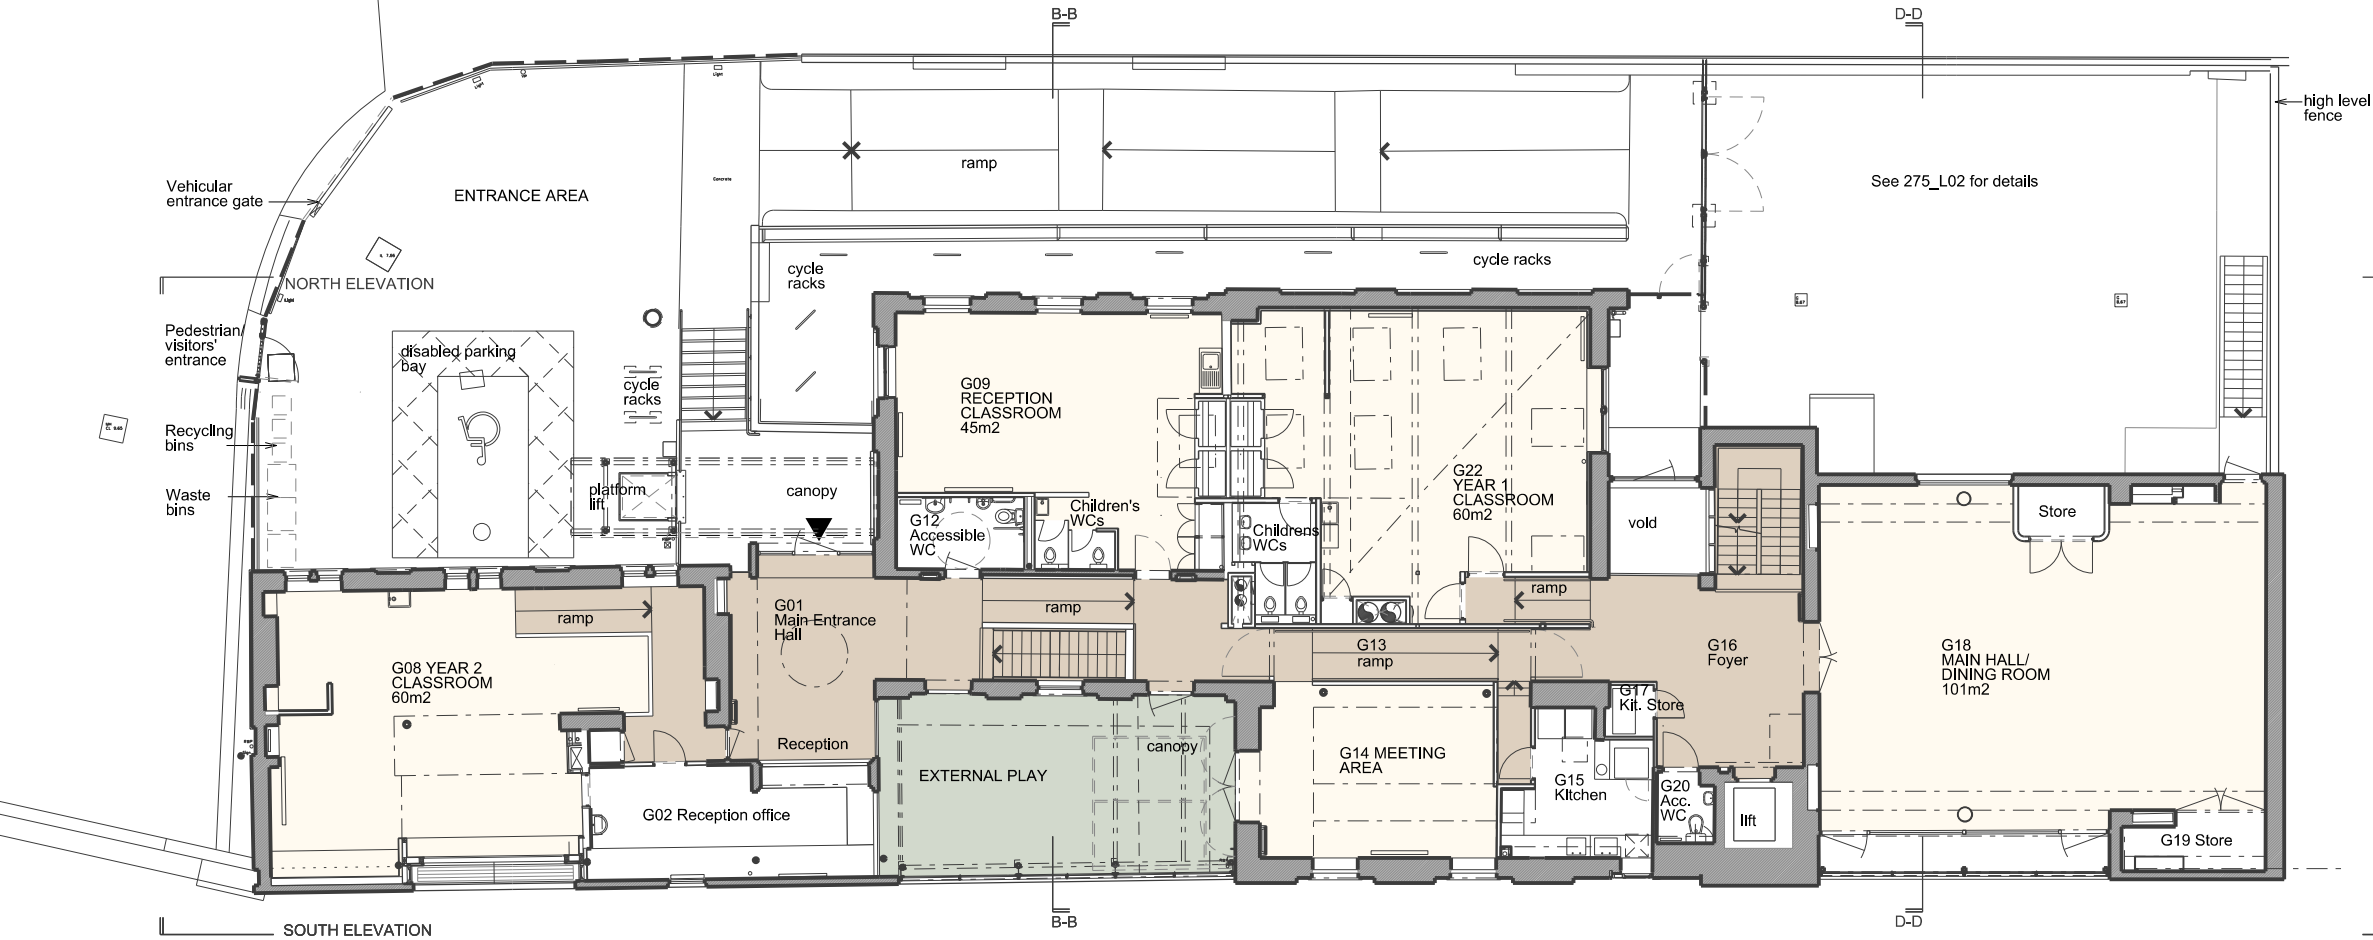

GROUND FLOOR

NOTE:
Layout of building to suit temporary use
by Abacus Belsize Primary School
(design by others)

Rev.	Date	By	Description
G	APRIL 2020		PLANNING

Do not scale from this drawing All dimensions to be checked on site
Notify the Architect Immediately of any discrepancies
This drawing remains the copyright of the Architect

AAB architects
Studio 9 Bickerton House, 25 Bickerton Road, London N19 5JT
Tel 020 7281 8955 mail@aabarchitects.co.uk

ABACUS BELSIZE PRIMARY AT JUBILEE WATERSIDE, NIC

DRAWING : GROUND LEVEL AND FIRST FLOOR PLANS
SCALE : 1:100 @ A1, 1:200 @ A3
DATE : 16 07 09

JOB NO.	LEVEL	SERIES	NO.	REV
275	-	L	01	G