
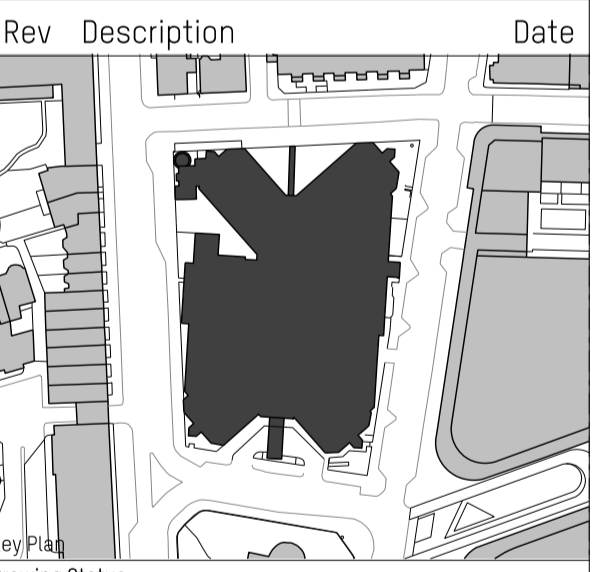


DO NOT SCALE FROM THIS DRAWING. ALL DIMENSIONS ARE TO BE CHECKED ON SITE PRIOR TO BUILD. DIMENSIONAL DIFFERENCES TO BE CONFIRMED WITH THE ARCHITECT. THIS DRAWING IS TO BE READ IN CONJUNCTION WITH ALL CONSULTANTS INFORMATION. MACKAY AND PARTNERS LLP RETAIN THE COPYRIGHT OF ALL INFORMATION WITHIN THIS DRAWING.

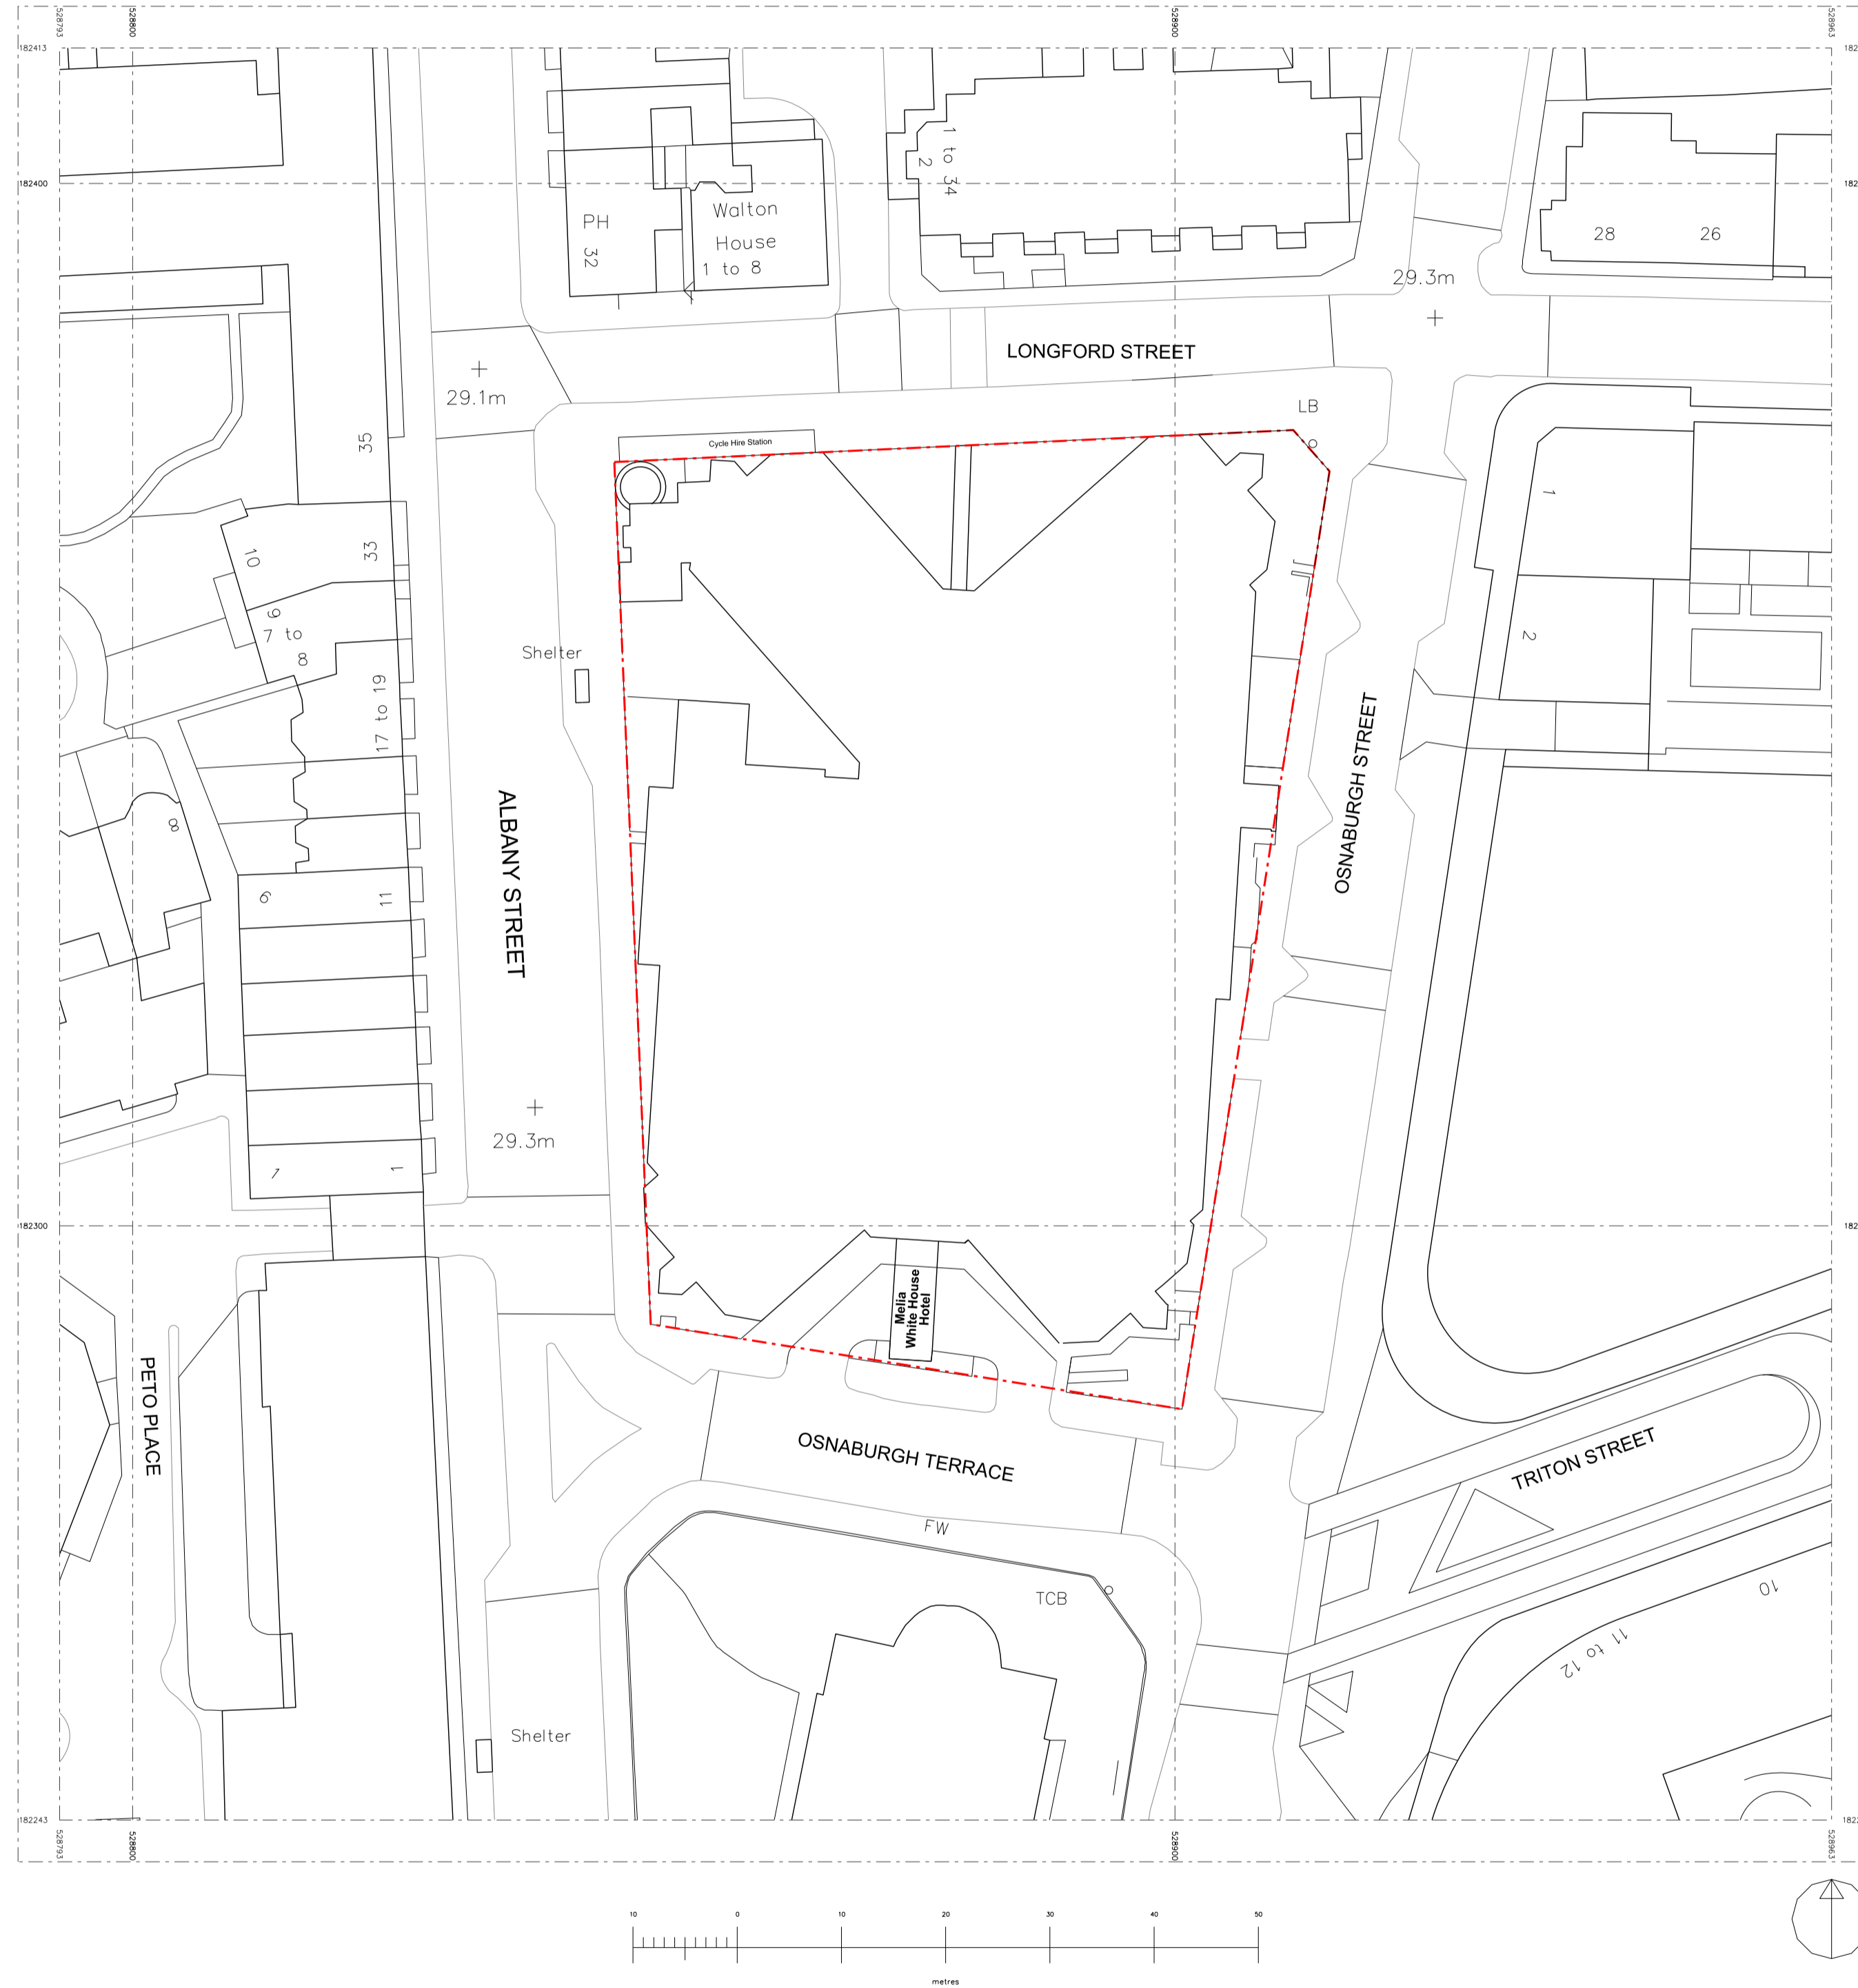

Key Plan  
Drawing Status

**PLANNING**

Issued only for purpose indicated



**ARCHITECTS & DESIGNERS**  
Florin Studios, Florin Court, 6-8 Charterhouse Square  
London EC1M 6EY tel +44 (0)207 608 1177  
e mail: contact@mackayandpartners.co.uk

Job Title  
**White House Hotel**

Drawing Title  
**EXISTING  
BASEMENT/ GROUND FLOOR  
SITE PLAN**

Scale @ A1: 1:1250 Scale @ A2: 1:2500 Drawn by **MT**

Date **05/05/2017** Checked by **KM**

Drawing No. **612.17\_EX\_01XX\_100** Rev. **-**