

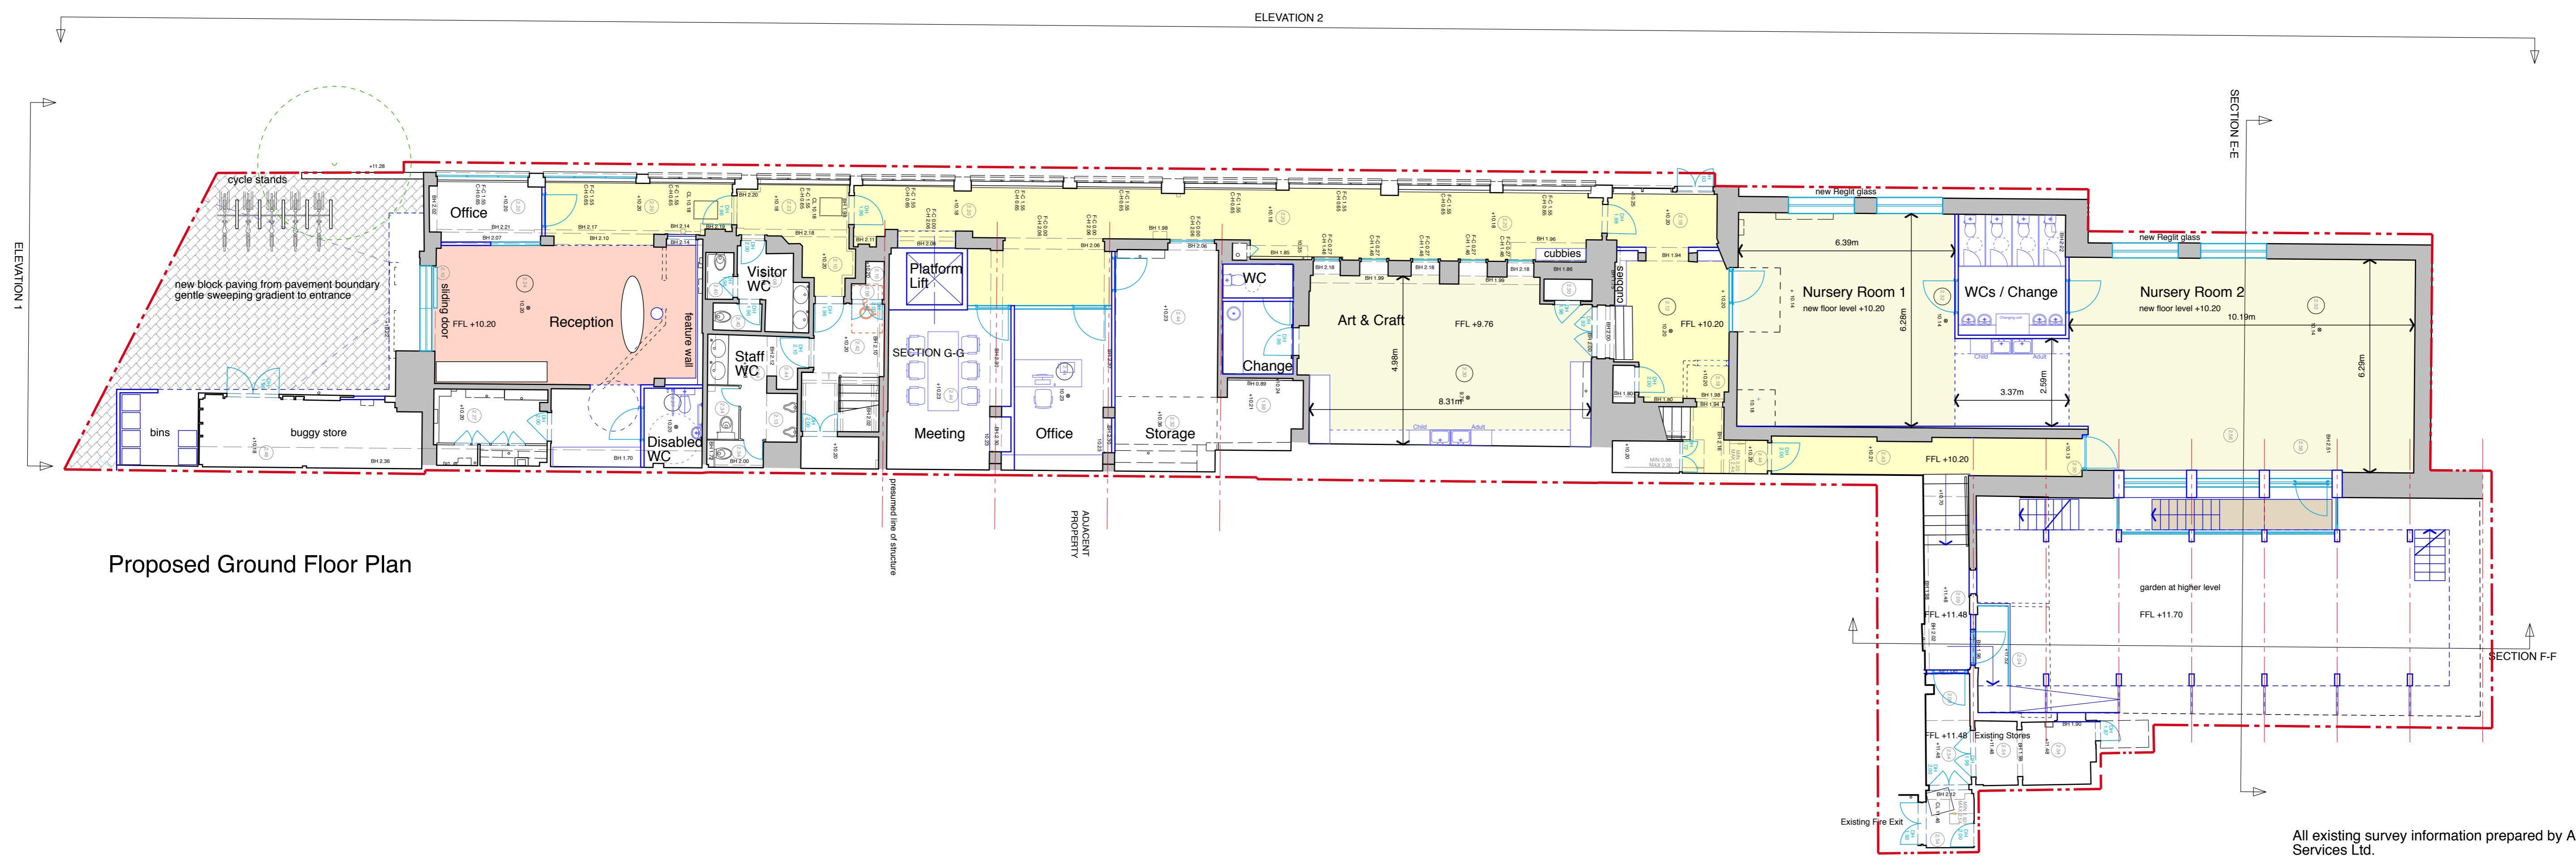


NOTES
 COPYRIGHT ROBERT POTTER & PARTNERS LLP 2019
 DO NOT SCALE DIMENSIONS FROM THIS DRAWING. ALL DIMENSIONS, INCLUDING FIGURED DIMENSIONS, TO BE CHECKED ON SITE PRIOR TO COMMENCING ANY WORKS

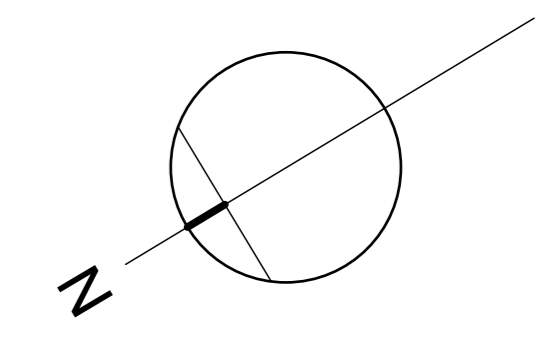


Proposed Ground Floor Plan


All existing survey information prepared by Arena Property Services Ltd.

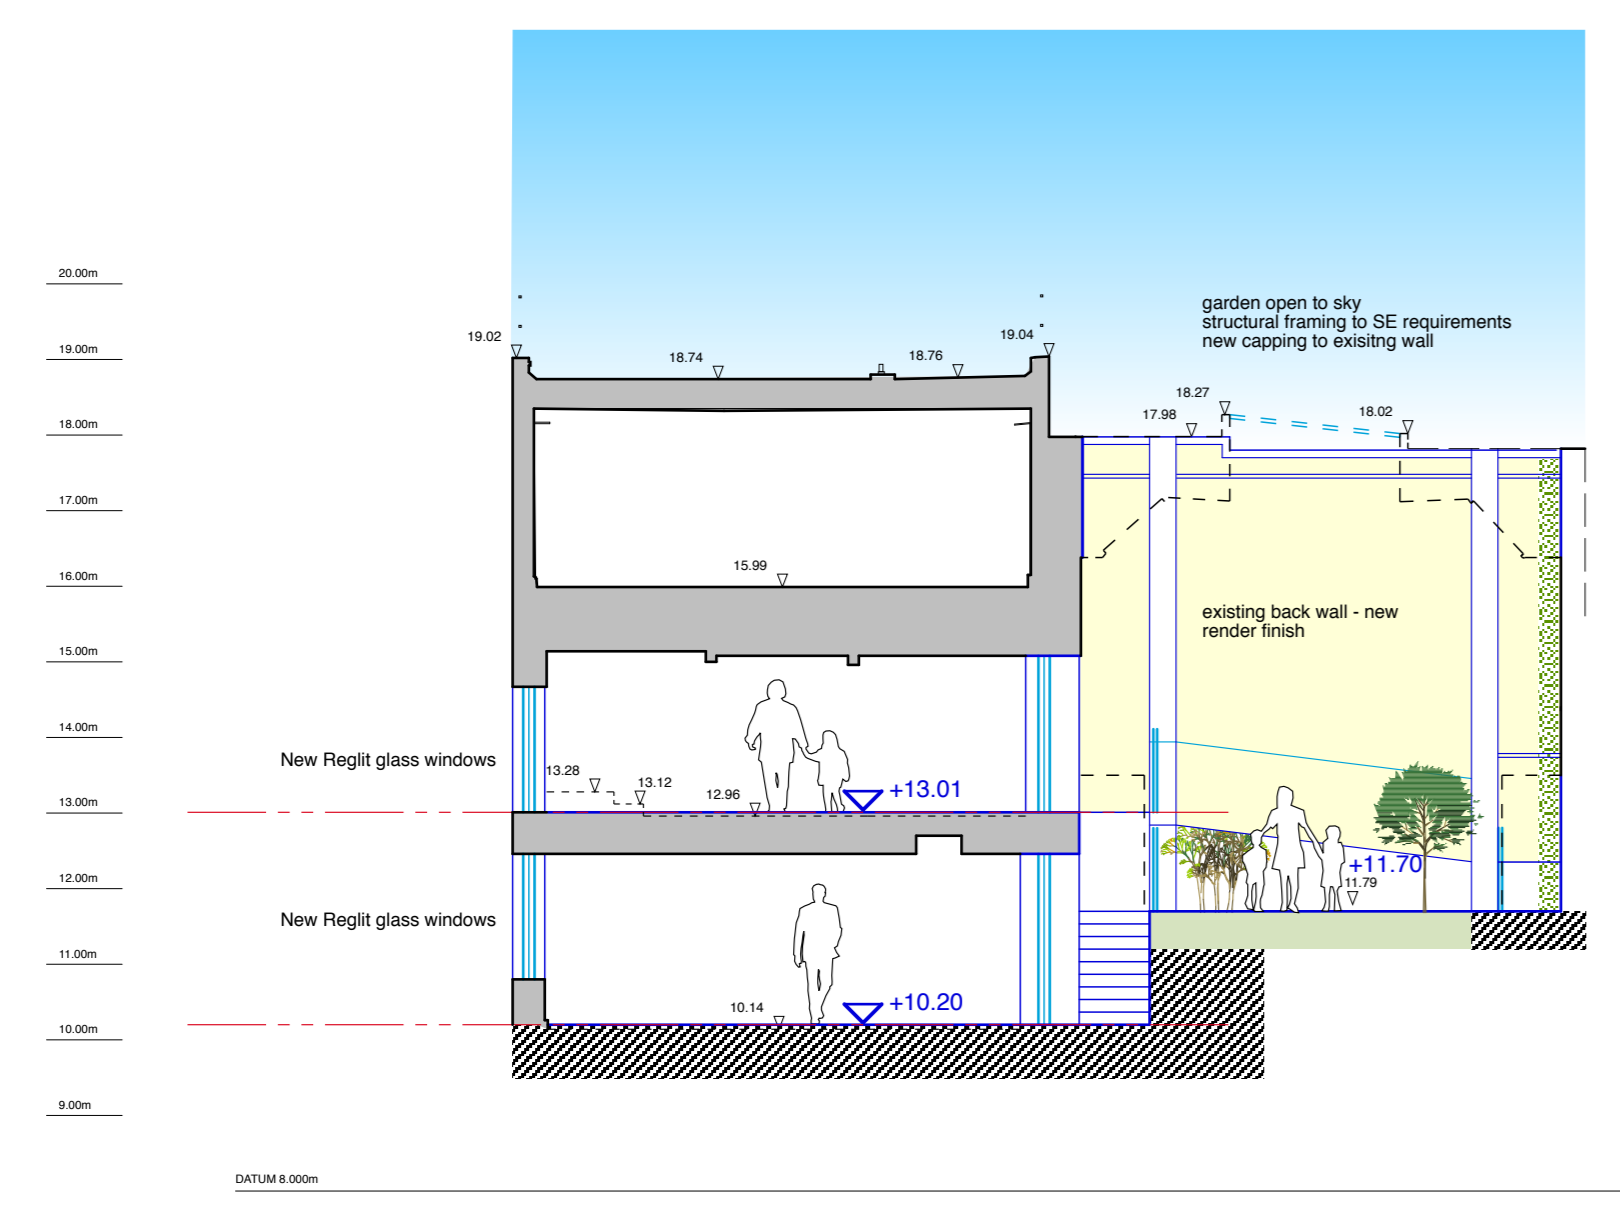

Cross Section E-E

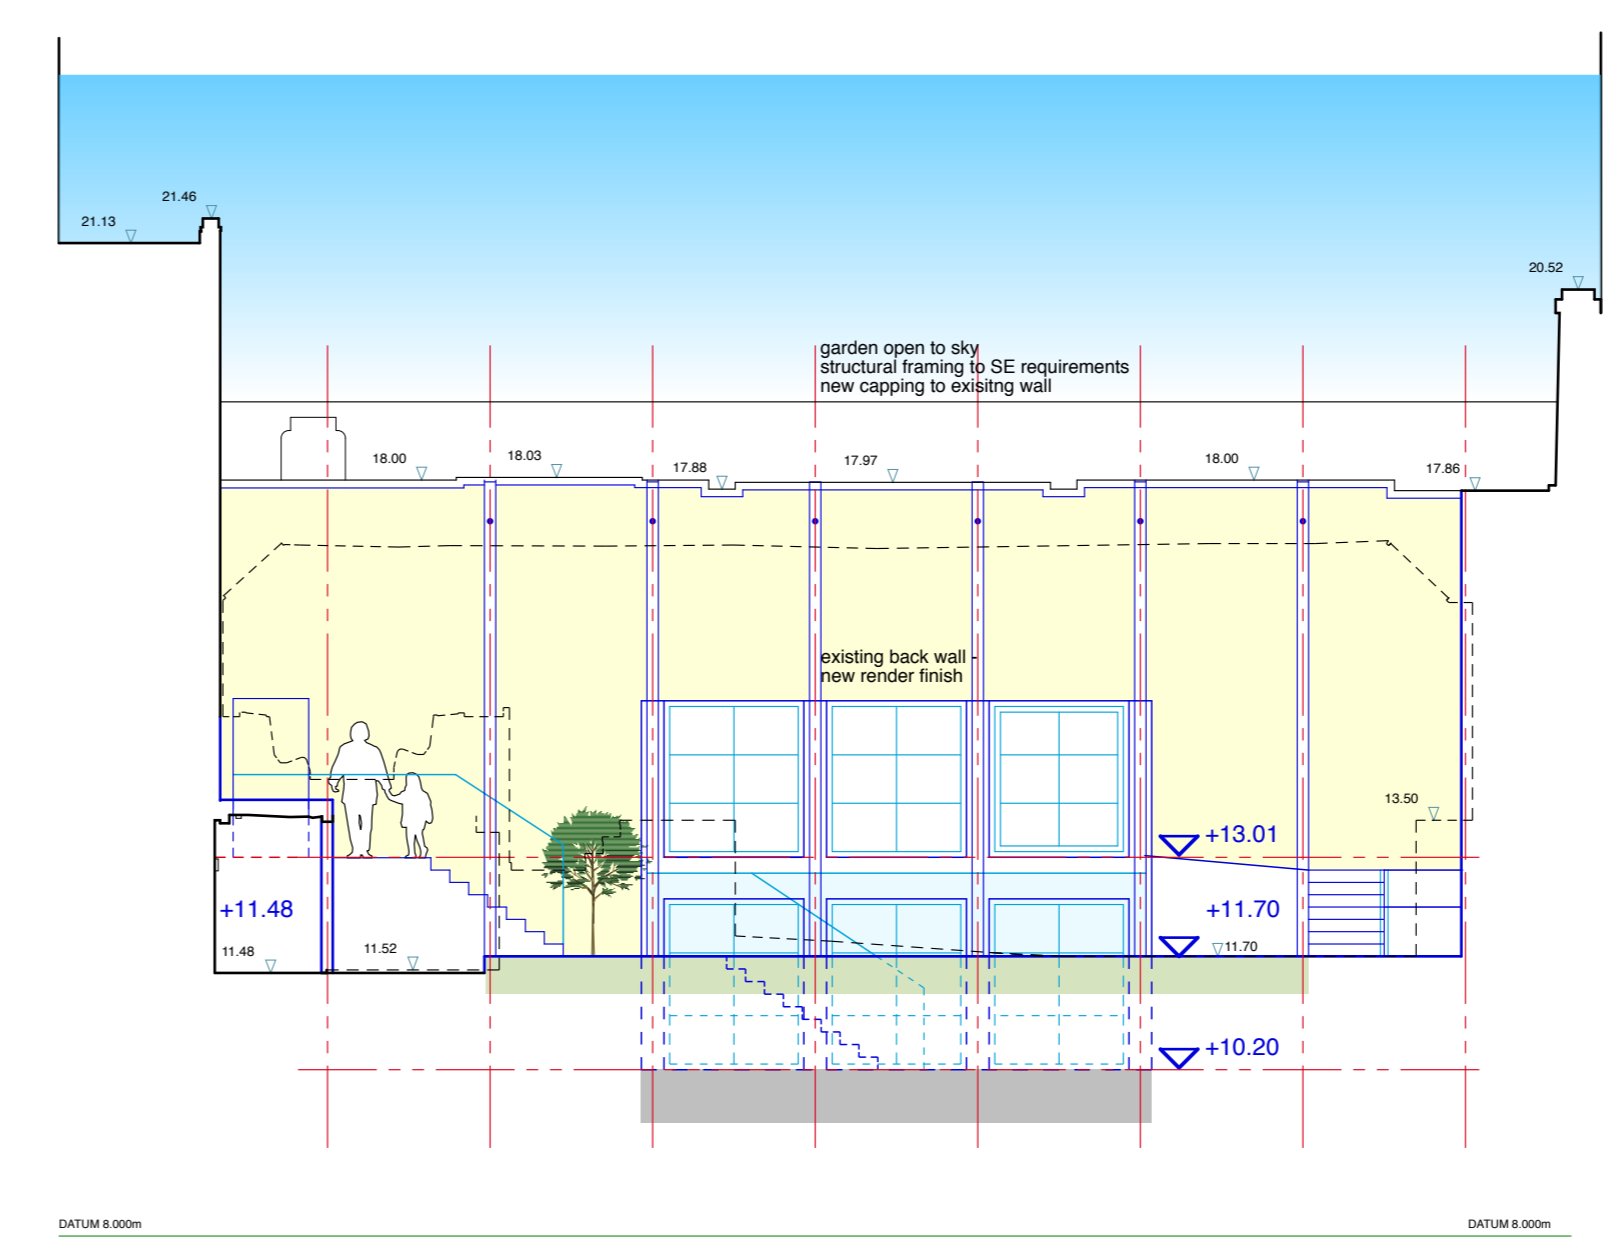

Long Section F-F

 

REVISIONS & ADDITIONS	DATE	BY
A. Reglit glass added to Nursery Room 2. Room dimensions shown.	19.12.19	LTP
B. Red line boundary added.	19.02.20	LTP
C. Section lines updated. Existing tree at entrance shown (outwith boundary).	20.04.20	LTP
D. Section E-E updated to show 'Reglit' windows. Boundary updated.	23.04.20	LTP

PROJECT

Proposed Day Nursery
 81 Belsize Park Gardens
 London NW3 4NJ

DRAWING TITLE

Proposed Ground Floor Plan.

ROBERT POTTER & PARTNERS
 CHARTERED ARCHITECTS & PROJECT MANAGERS

7 MILLER ROAD, AYR
 51 NEWALL TERRACE, DUMFRIES
 110 WEST GEORGE STREET, GLASGOW
 2 KINGDOM STREET, LONDON

KAT 2AX
 DG1 1LN
 G2 1QJ
 W2 6BD

01292 - 261228
 01387 - 255509
 0141 - 332 9111
 020 3479 5931

SCALE 1:100@A1

DATE Nov'19

DRAWN BY LTP

CHECKED BY

6402/11

REVISION

D