

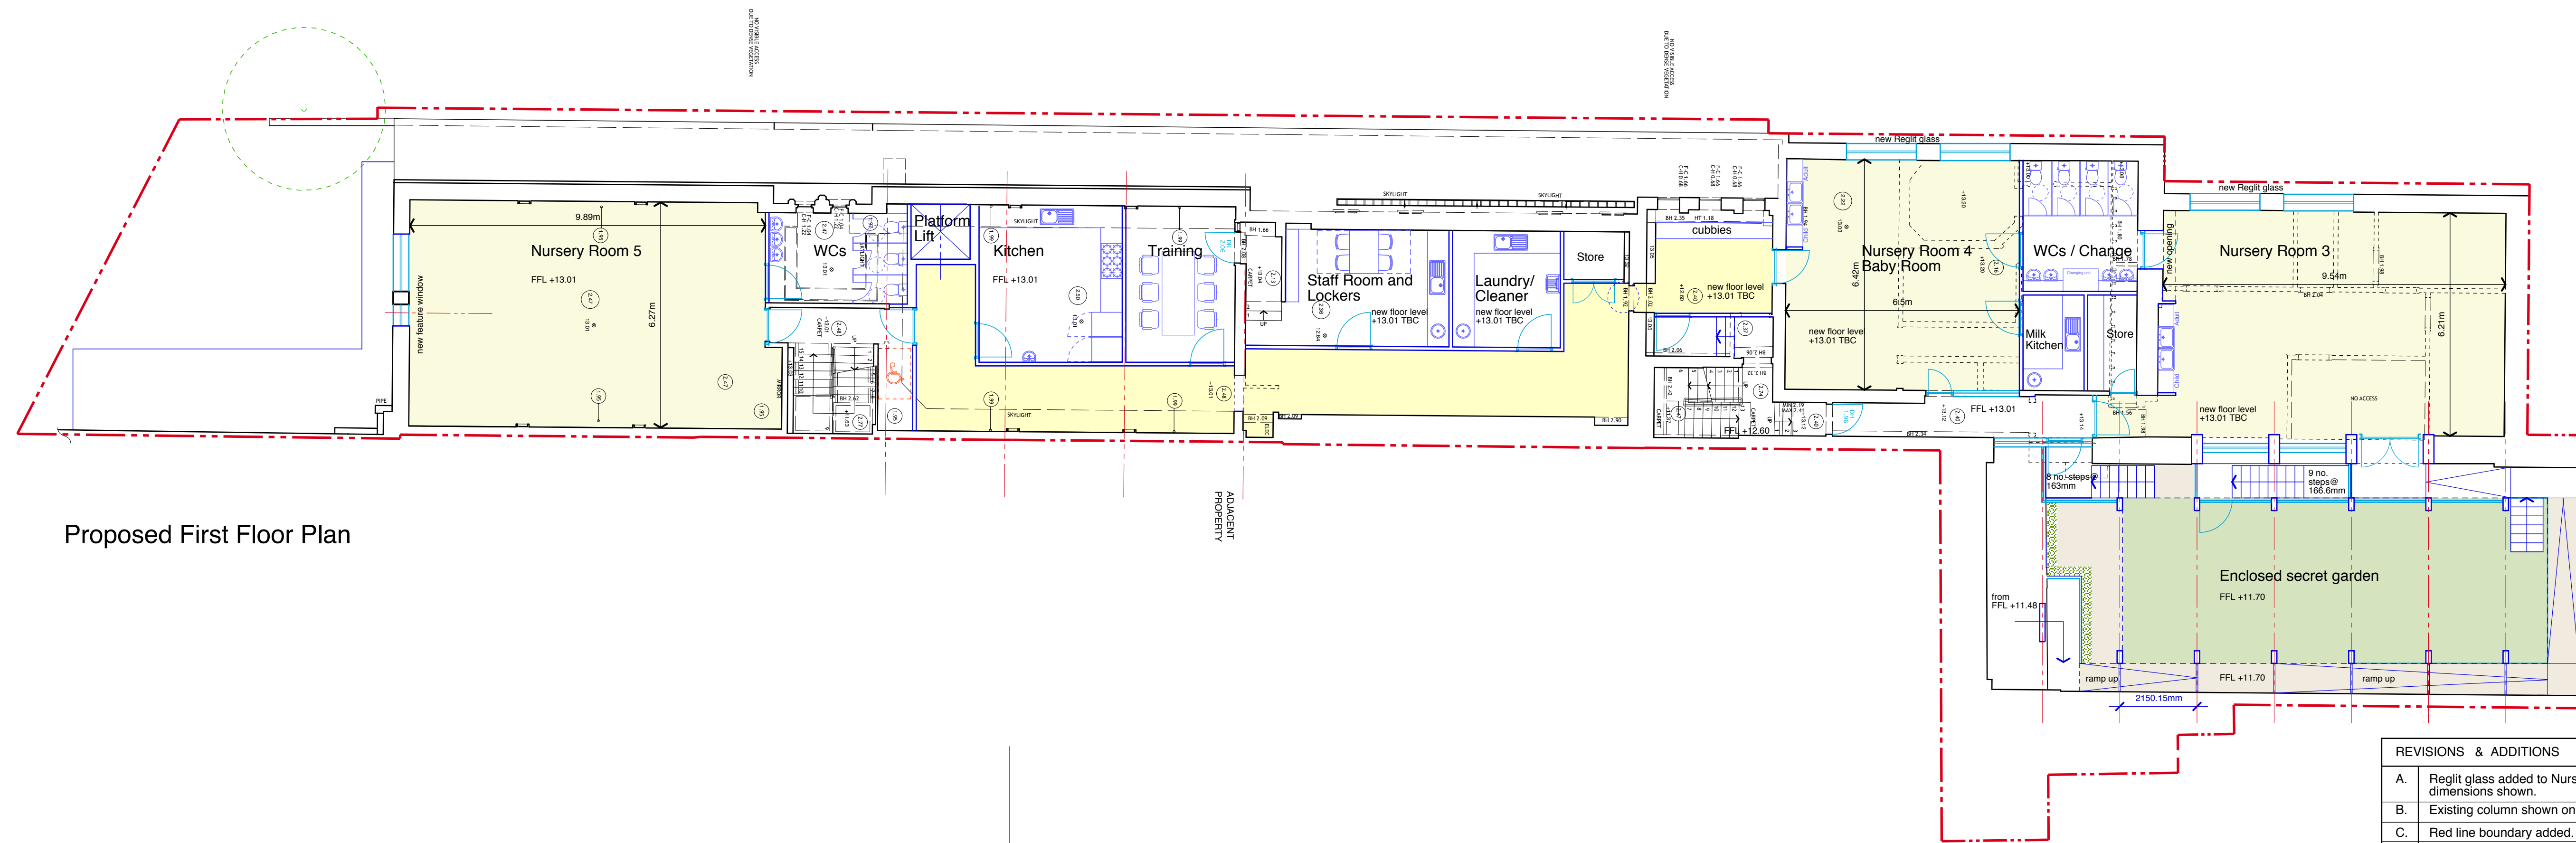


NOTES

COPYRIGHT ROBERT POTTER & PARTNERS LLP 2019
DO NOT SCALE DIMENSIONS FROM THIS DRAWING. ALL DIMENSIONS, INCLUDING FIGURED DIMENSIONS, TO BE CHECKED ON SITE PRIOR TO COMMENCING ANY WORKS

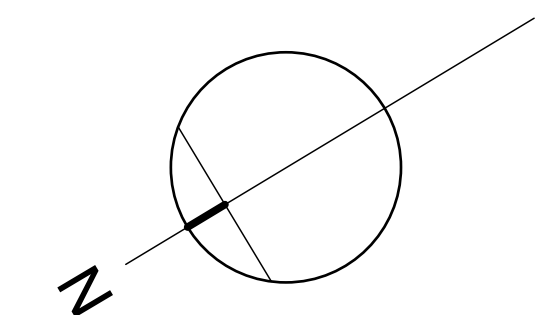

Proposed First Floor Plan

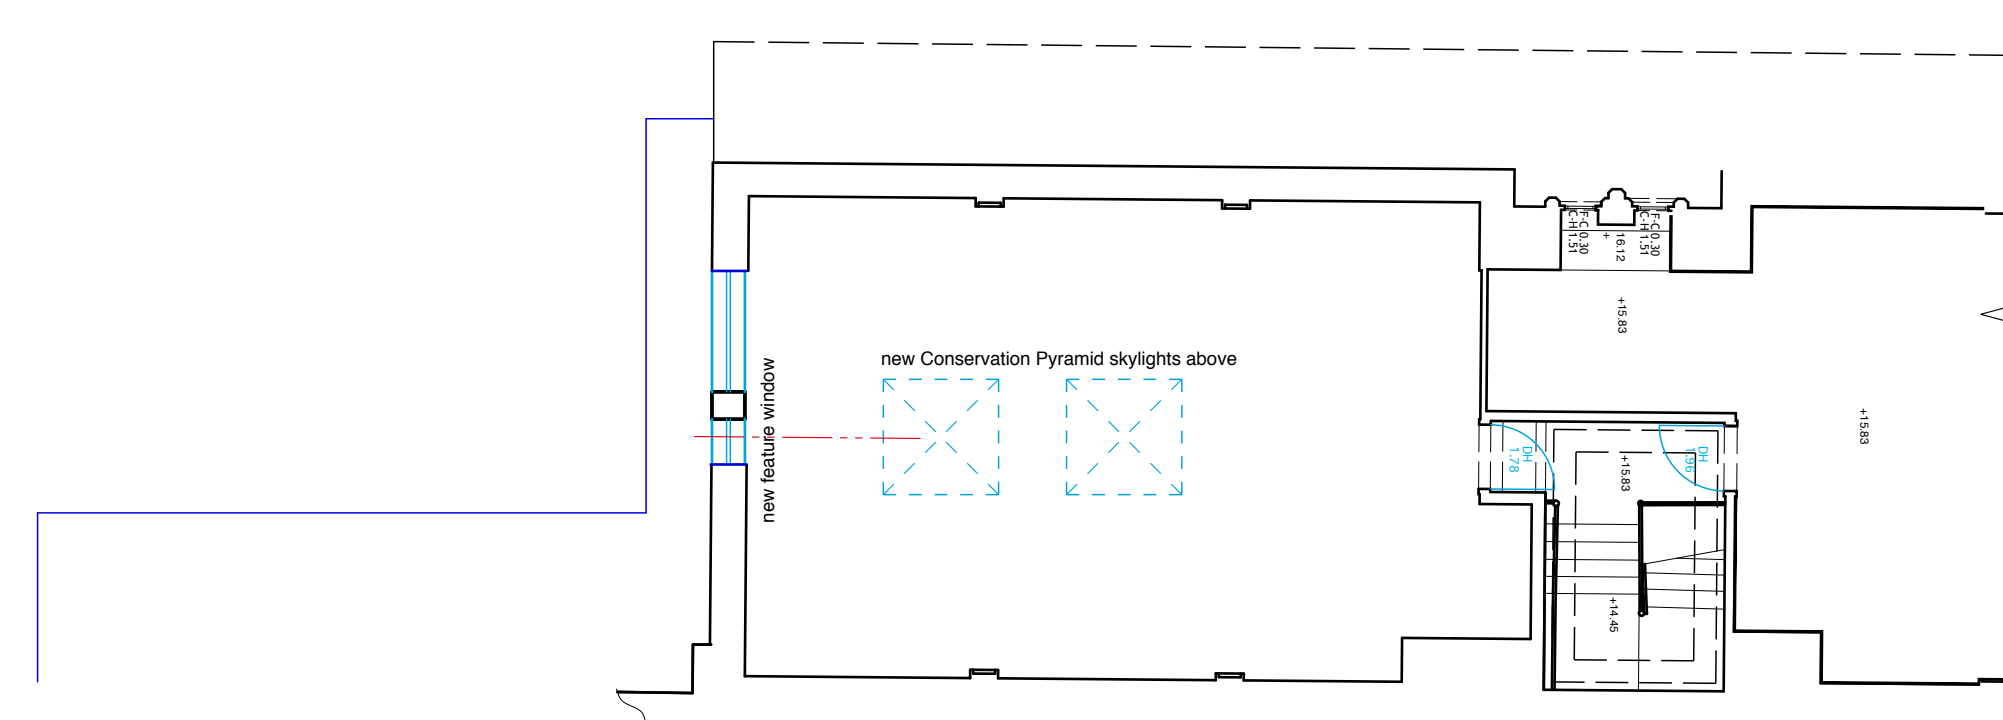

Proposed Part Second Floor Plan

REVISIONS & ADDITIONS	DATE	BY
A. Reglit glass added to Nursery Room 3. Room dimensions shown.	19.12.19	LTP
B. Existing column shown on front facade.	14.01.20	LTP
C. Red line boundary added. Part Second Floor shown (outwith boundary).	19.02.20	LTP
D. Section lines updated. Existing tree at entrance shown (outwith boundary).	21.04.20	LTP
E. Boundary updated.	23.04.20	LTP

PROJECT
Proposed Day Nursery
81 Belsize Park Gardens
London NW3 4NJ

DRAWING TITLE
Proposed First Floor Plan.

ROBERT POTTER & PARTNERS
CHARTERED ARCHITECTS & PROJECT MANAGERS
7 MILLER ROAD, AYR KAT 2AX 01292 - 261228
51 NEWALL TERRACE, DUMFRIES DG1 1LN 01387 - 255509
110 WEST GEORGE STREET, GLASGOW G2 1JQ 0141 - 332 9111
2 KINGDOM STREET, LONDON W2 6BD 020 3479 5931

SCALE	1:100@A1	6402/12
DATE	Nov'19	
DRAWN BY	LTP	
CHECKED BY		REVISION
		E

