BARR GAZETAS


Plant space

Green roof


— — Fall restraint


Acoustic plant screen

1. Railing around access hatch entry. To be same colour as

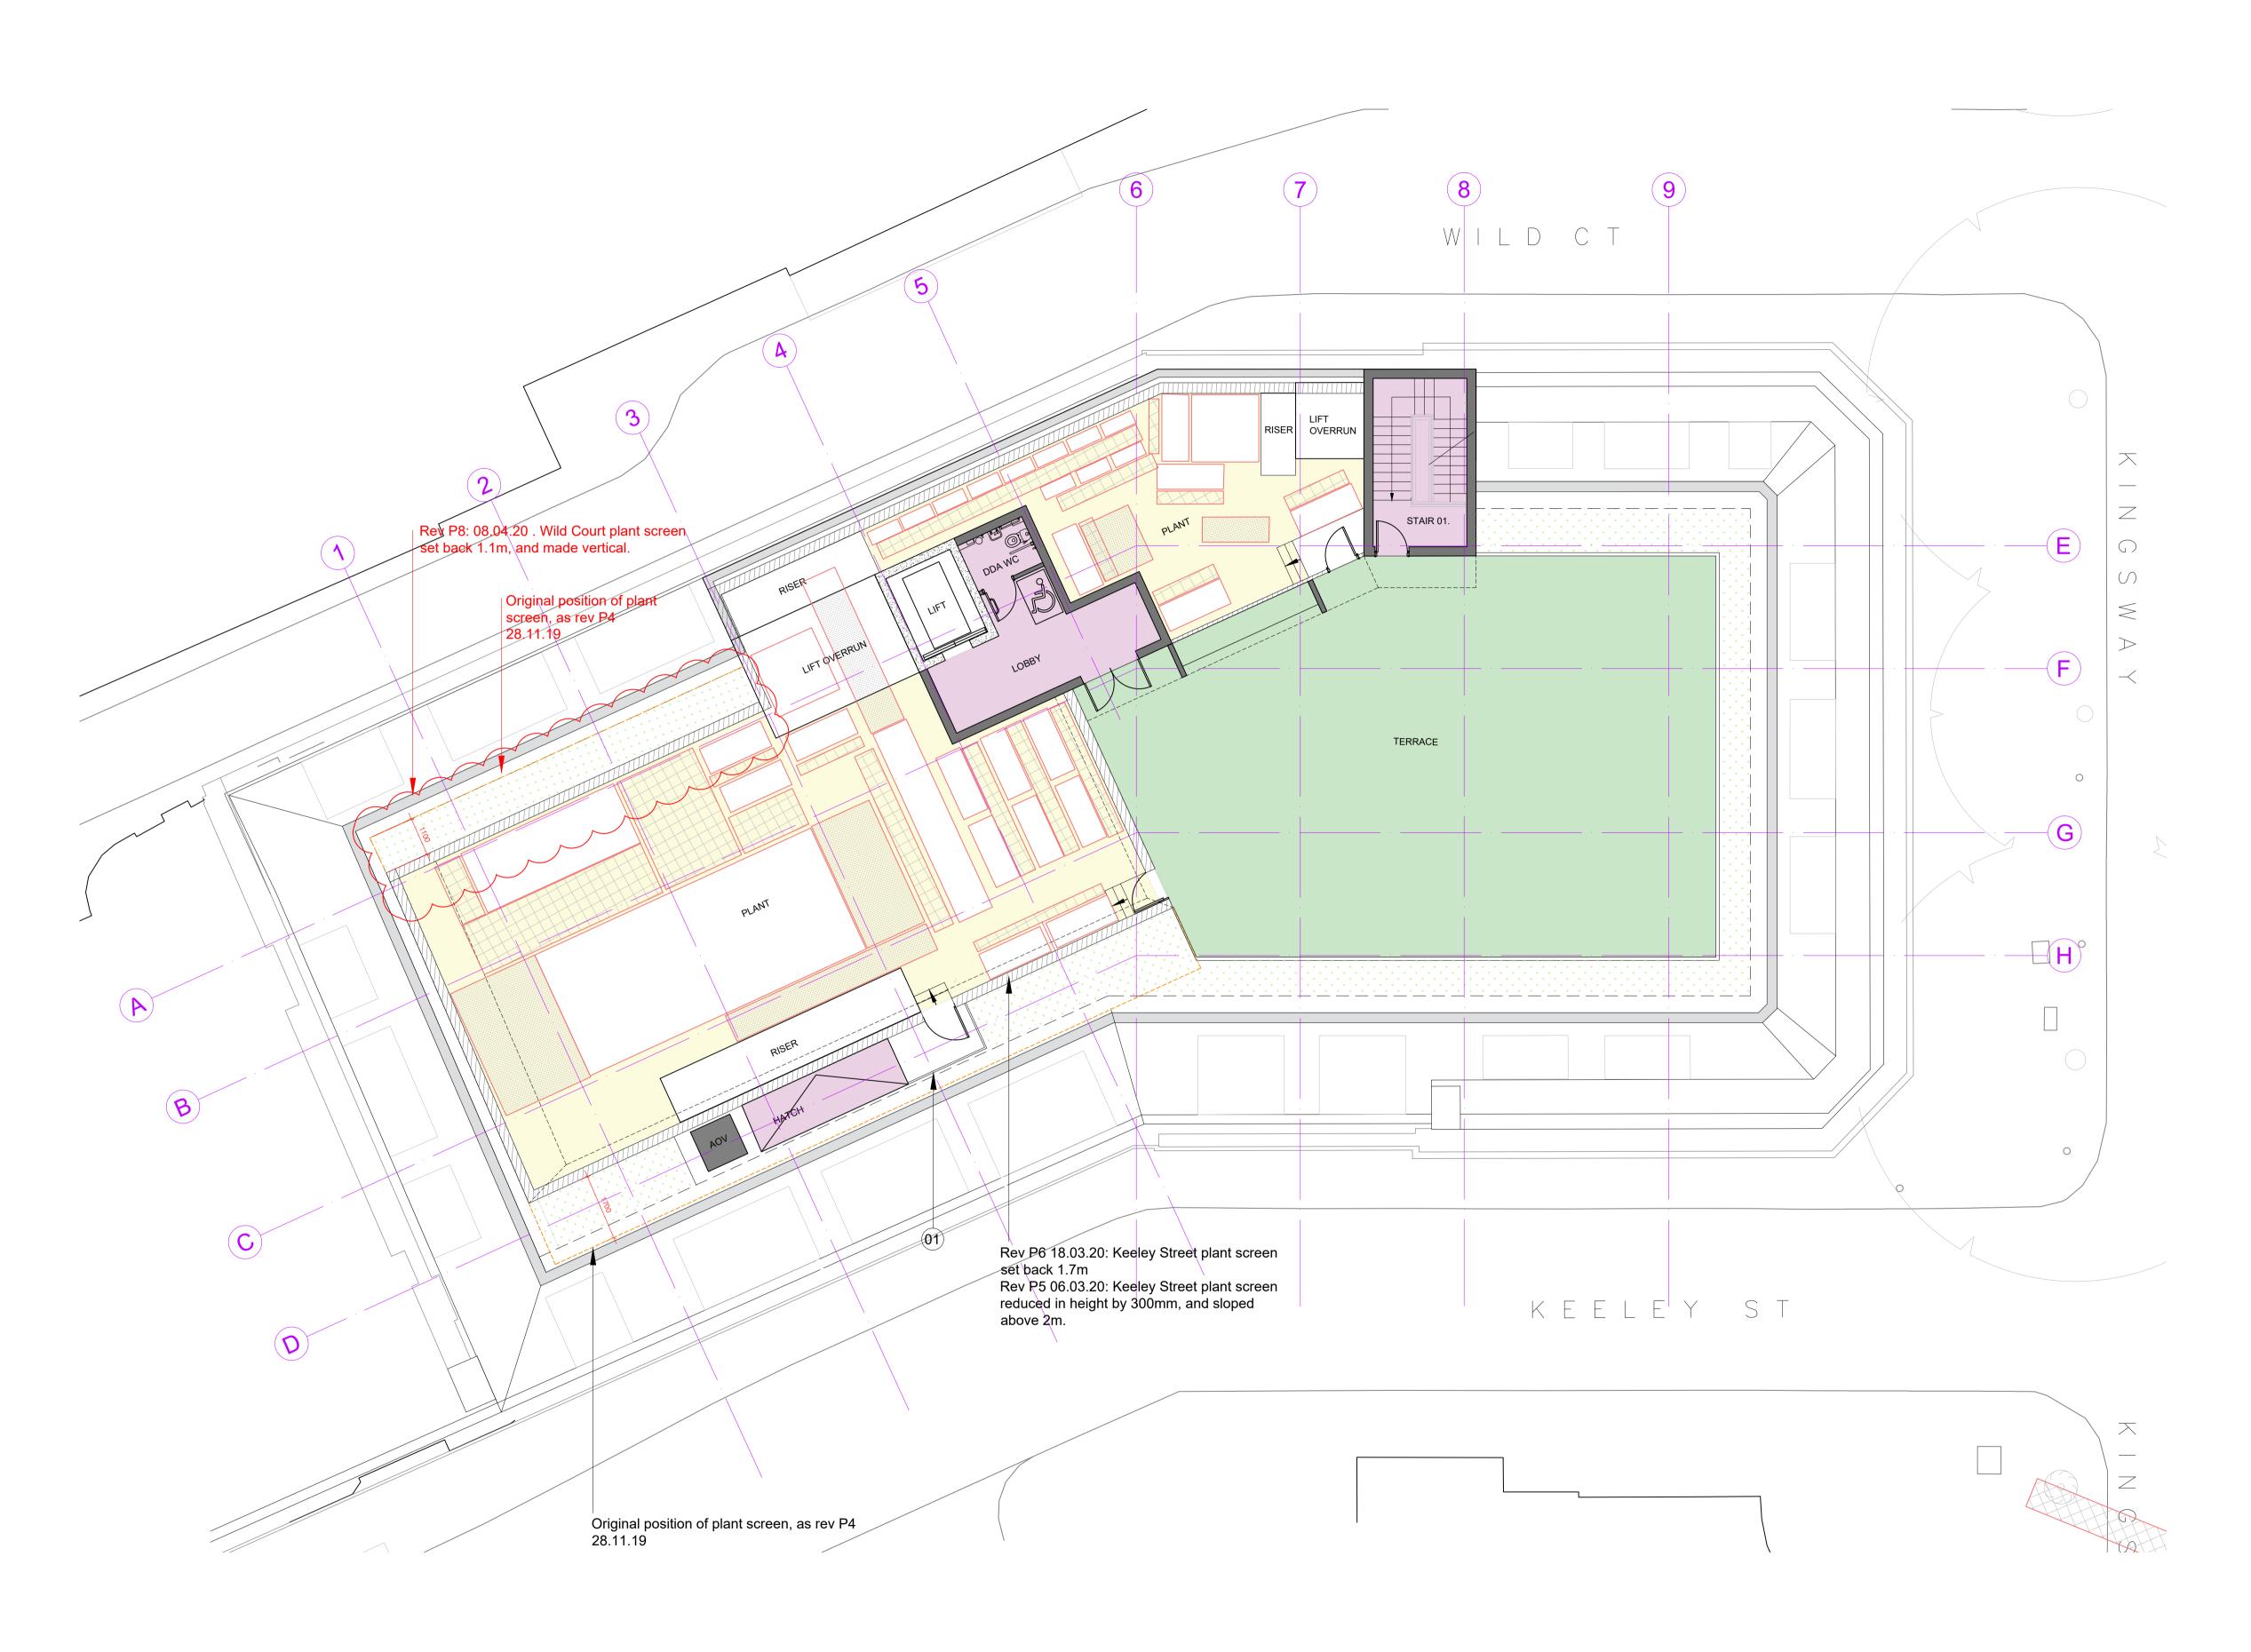

01 Proposed Roof Plan
20.211 1:100@A1, 1:200@A3

 

 

P8	Issued for Planning. Plant screen amended	AC	08.0
P7	Issued for Planning Roof plant equipment shown	AC	24.0
P6	Issued for Planning - Plant screen set back	AC	18.0
P5	Issued for Planning - Plant screen amended	AC	06.0
P4	Issued for Planning	AC	28.1
Rev.	Description.	Ву	Date
	\\\\\\\\\\\\\\\\\\\\\\\\\\\\\\\\\\\\\\	}	7 \
Connauç	ght Rooms Kodak House	8	

Client Kings Keeley Limited C/o Clearbell Capital LLP

Project 65 Kingsway - Base Scheme

Title
Proposed Roof Plan

Proposed Rooi Plan							
Status	Purpose of iss	RIBA stage					
S2	For Planning			2			
Project No.	Drawn	Checked	Scale	Rev.			
1914	FB	TJ	1:100 @ A1 1:200 @ A3	P8			

1914-BG-01-08-DR-A-20.210

Do not scale from this drawing. The Contractor is to take and check all dimensions on site before work commences. Discrepancies must be reported to the Architect. Subcontractors must verify all dimensions on site before making a shop drawing or commencing manufacturing. This drawing is copyright. ©

© Copyright Barr Gazetas Ltd.
A 19 Heddon Street, London, W1B 4BG
T 0207 636 5581
W www.barrgazetas.com