
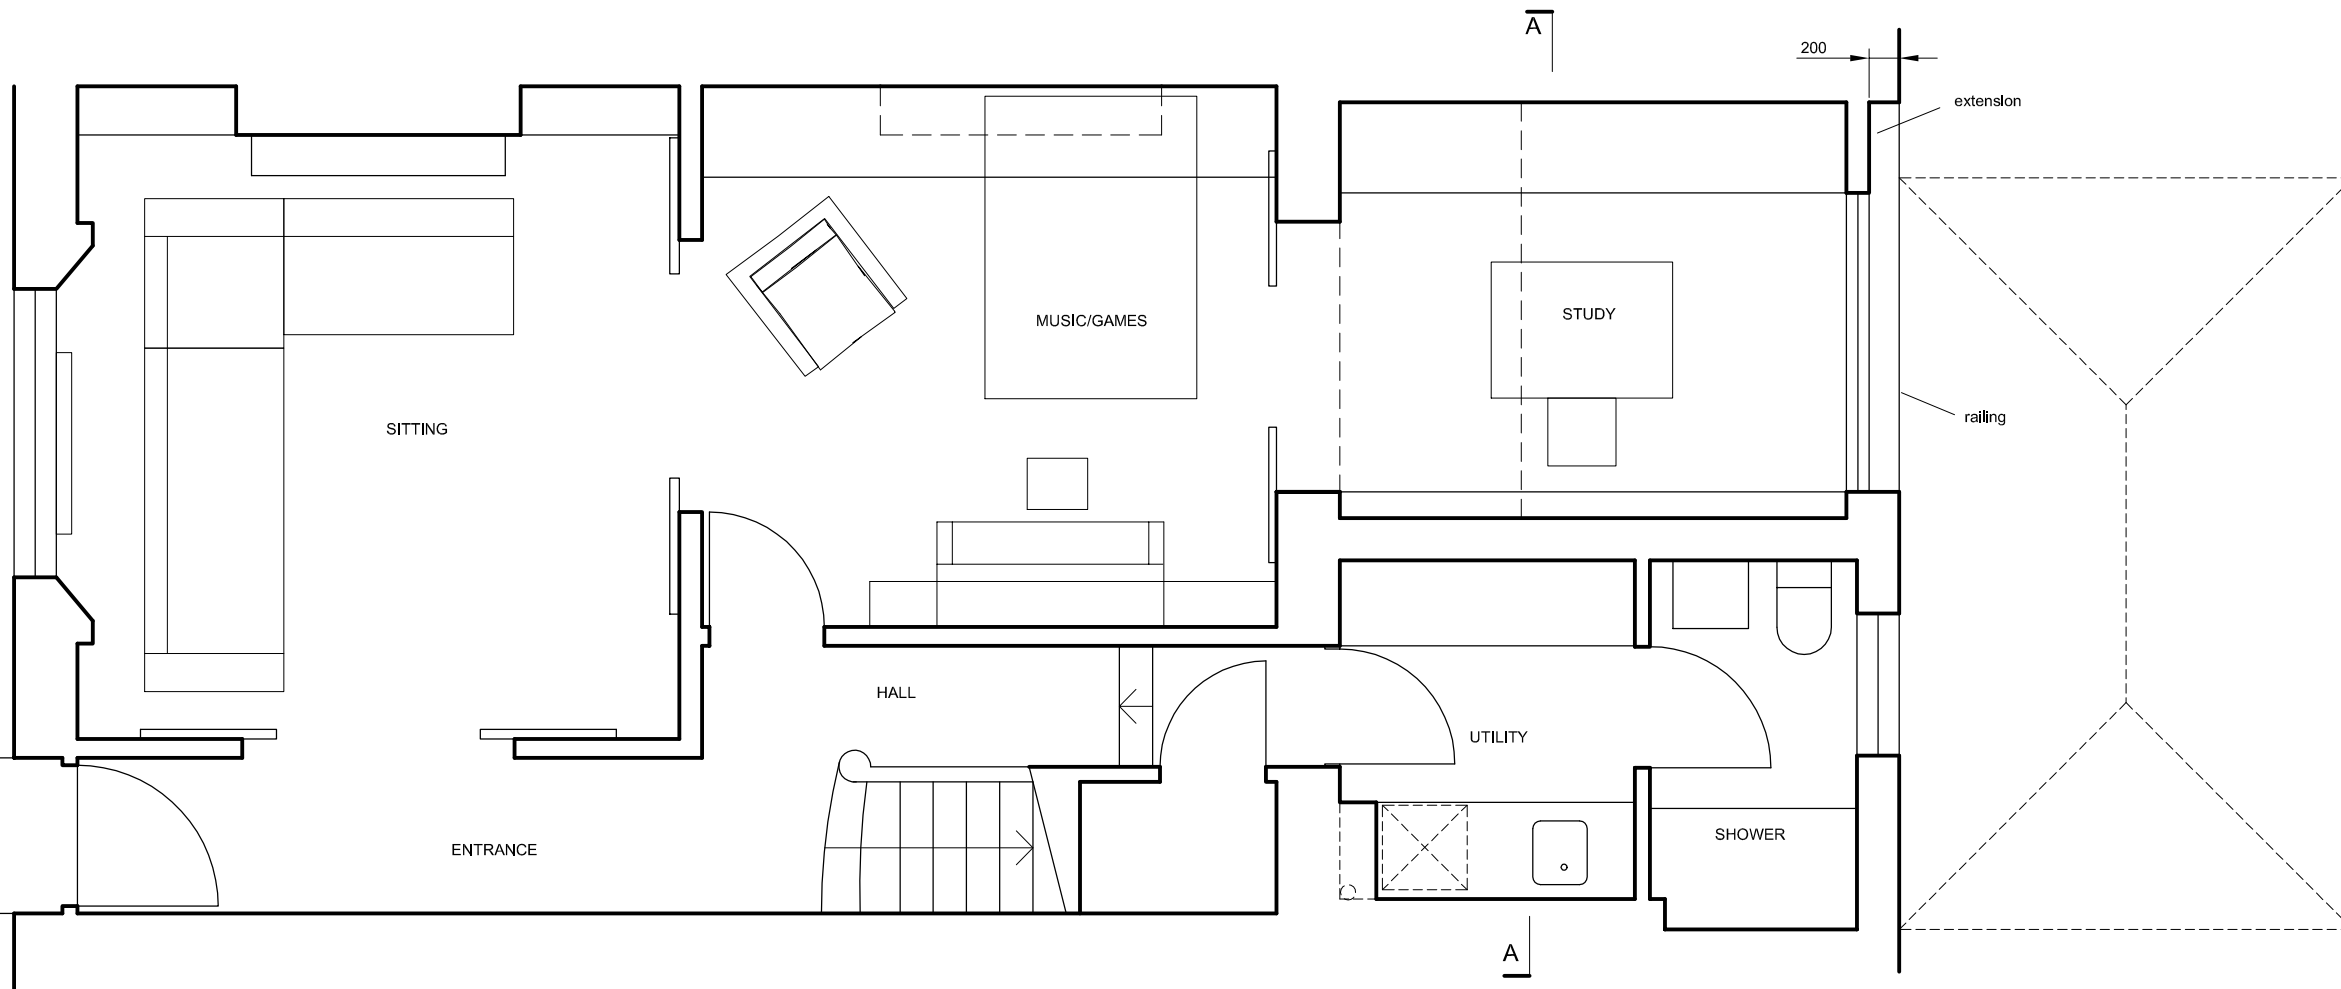


NOTES

DO NOT SCALE FROM DRAWING.
DIMENSIONS TO BE CONFIRMED
ON SITE

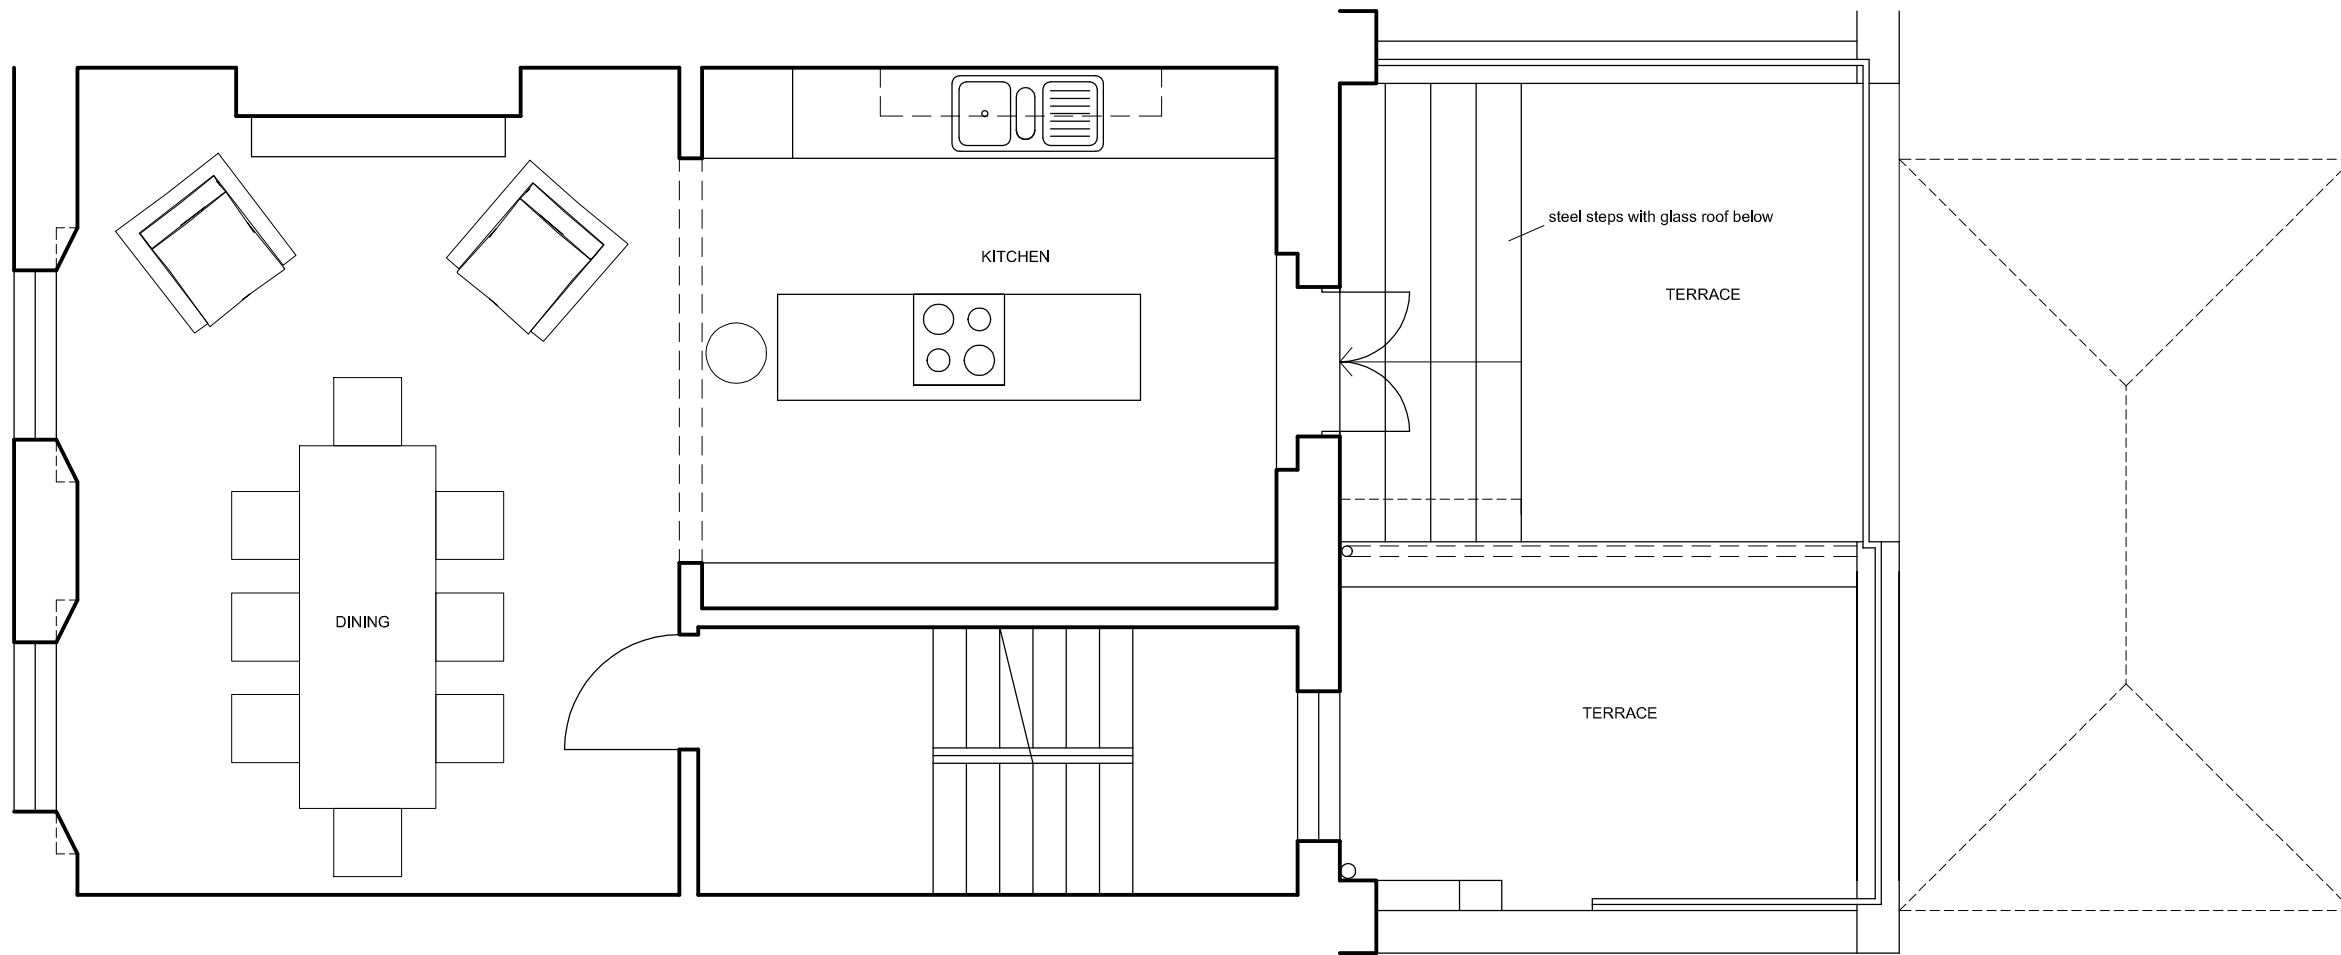

DAVIES ARCHITECTURE LTD ©	
28 ELLIOTT SQ LONDON NW3 3SU TEL 020 7483 0669	
JOB MR & MRS PENGUE 28 CHALCOT ROAD LONDON NW1 8LN	
TITLE PROPOSALS PLAN GROUND, FIRST	
DATE	4.11.19
SCALE	1:50 @A3
DRAWING NO	CHA28-PL-GA-01

NOTES

DO NOT SCALE FROM DRAWING.
DIMENSIONS TO BE CONFIRMED
ON SITE




SECTION A



REAR ELEVATION

extension over balcony, roof and walls to match existing

 

steel steps with glass roof behind

extension with aluminium glazed doors

DAVIES ARCHITECTURE LTD[©]

28 ELLIOTT SQ
LONDON NW3 3SU
TEL 020 7483 0669

JOB
MR & MRS PENGUE
28 CHALCOT ROAD
LONDON NW1 8LN



TITLE
PROPOSALS
REAR ELEVATION
SECTION A

DATE 4.11.19
SCALE 1:50 @A3

DRAWING NO CHA28-PL-GA-03

NOTES

DO NOT SCALE FROM DRAWING.
DIMENSIONS TO BE CONFIRMED
ON SITE

 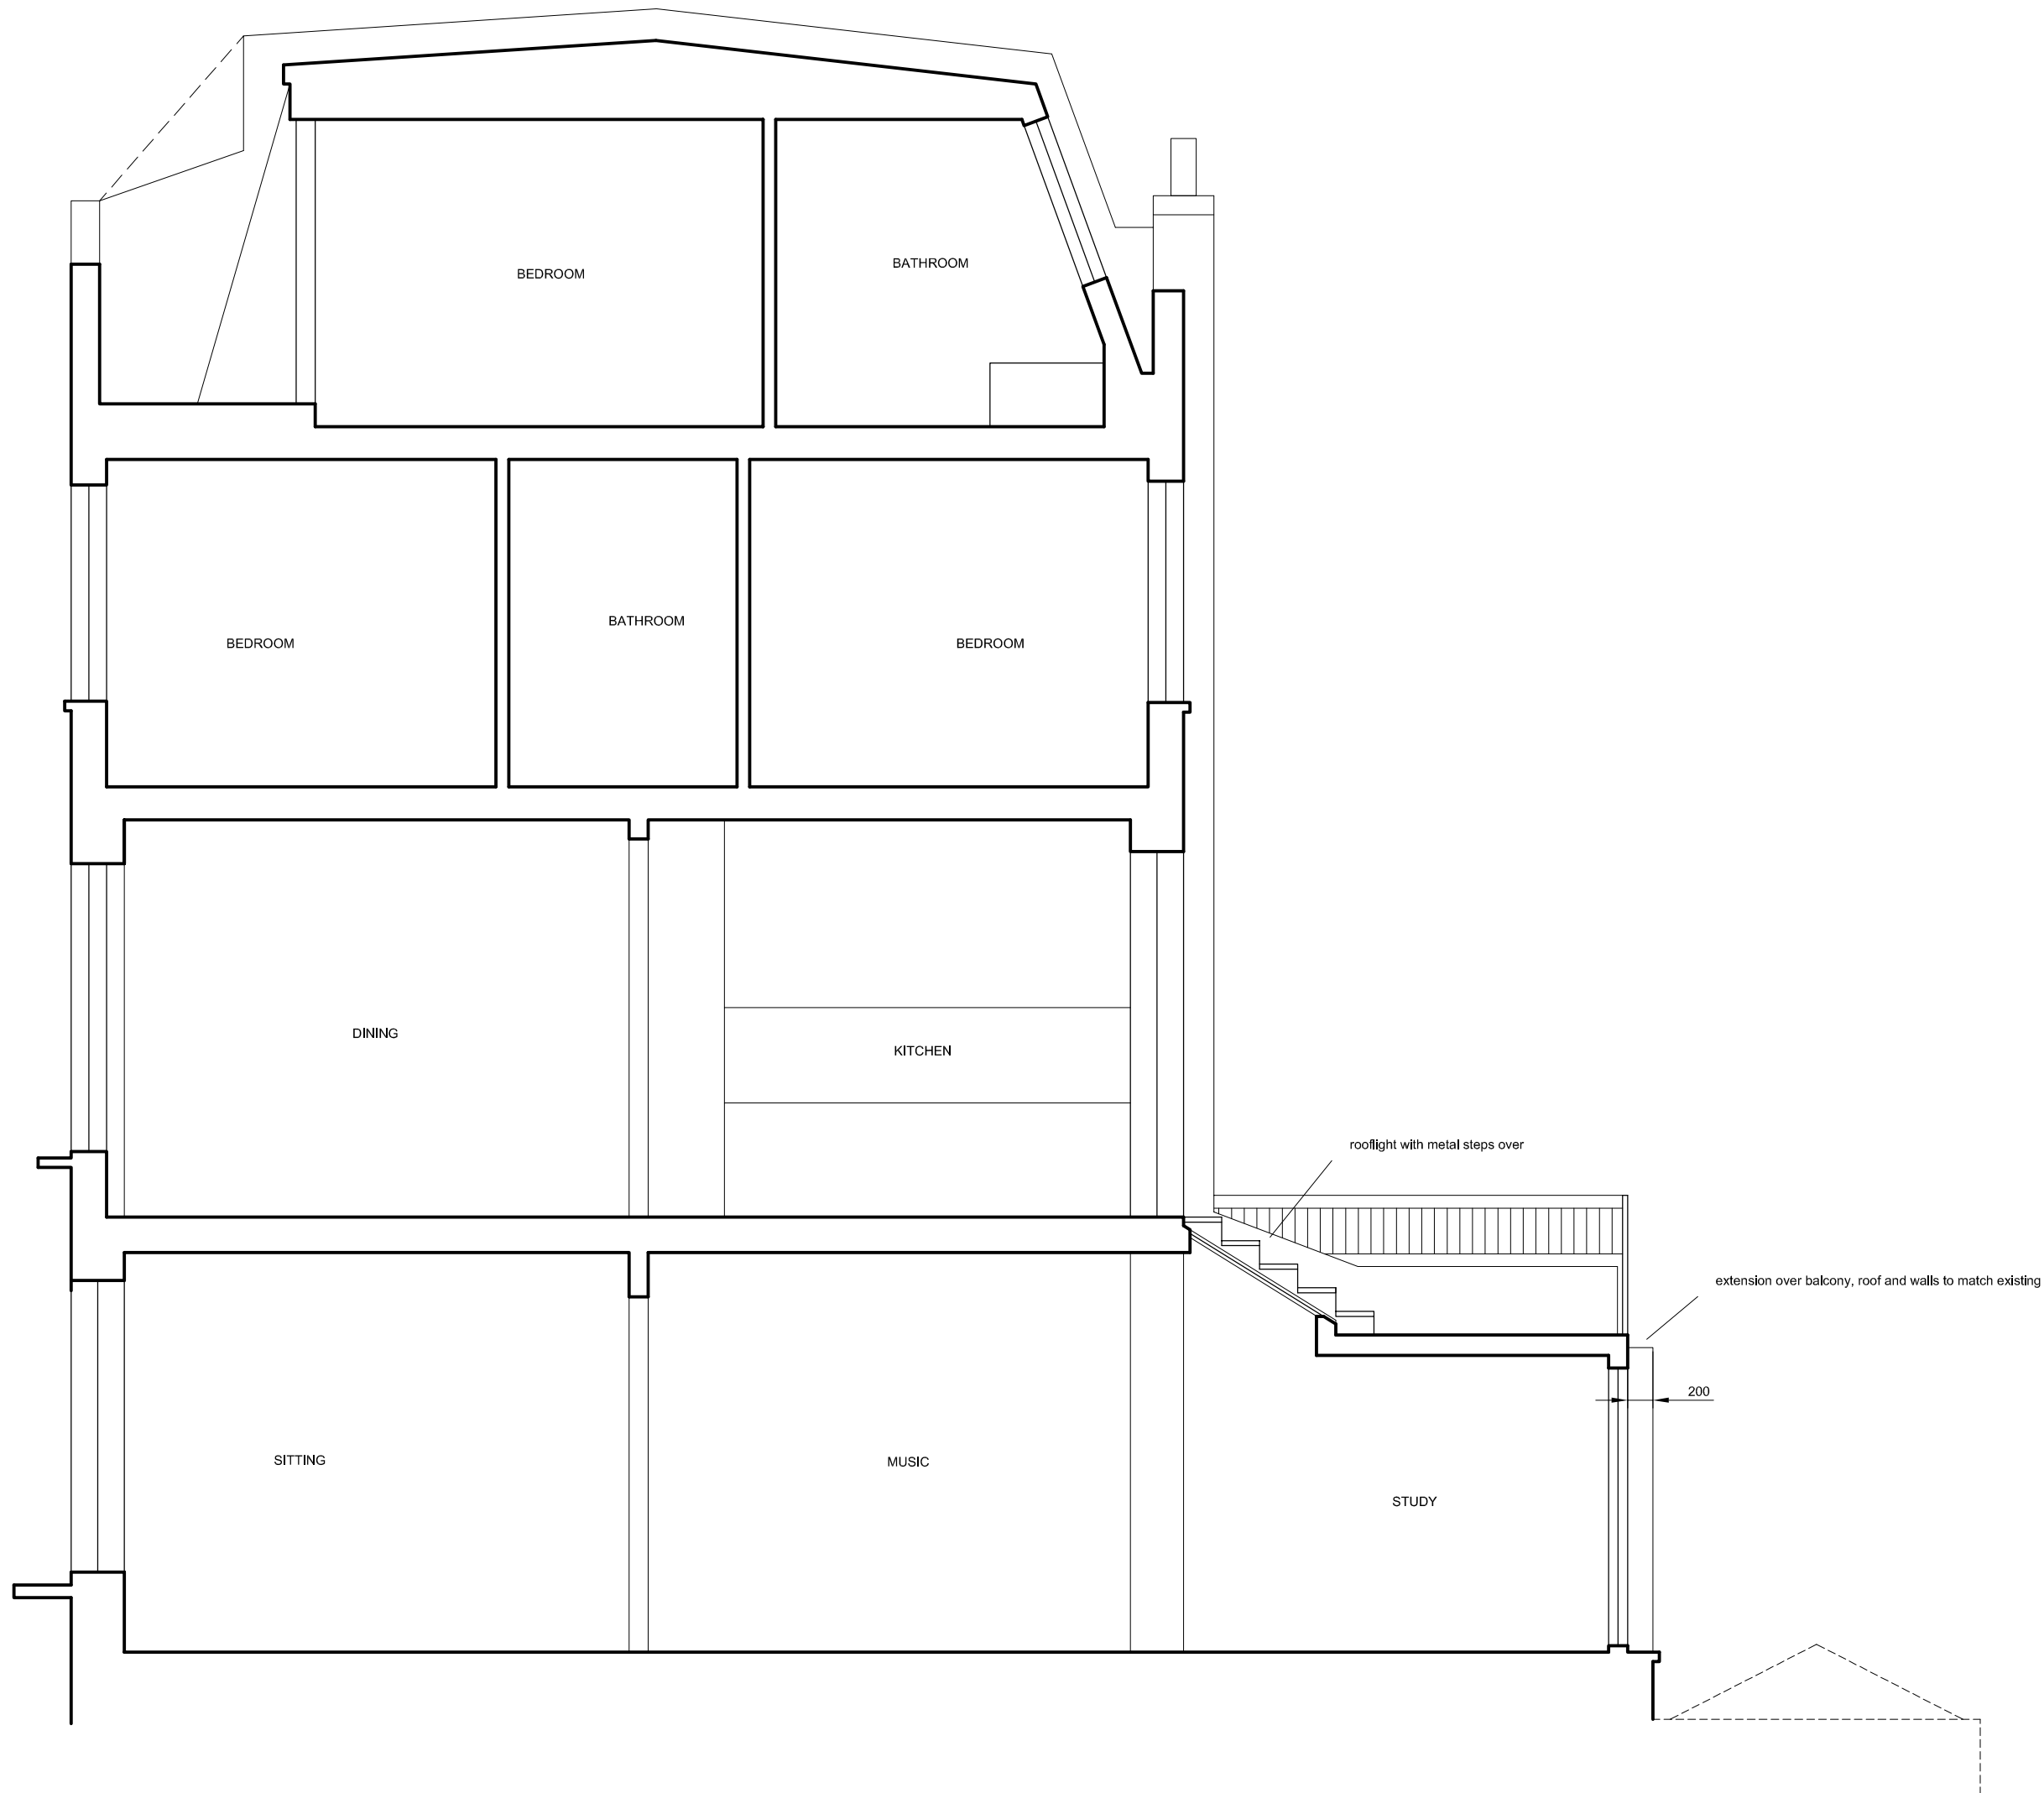

DAVIES ARCHITECTURE LTD ©
28 ELLIOTT SQ LONDON NW3 3SU TEL 020 7483 0669
JOB MR & MRS PENGUE 28 CHALCOT ROAD LONDON NW1 8LN
TITLE PROPOSALS SECTION B
DATE 4.11.19 SCALE 1:50 @A3
DRAWING NO CHA28-PL-GA-04