

NOTES:
 Drawings are for planning purposes only.
 Measurements are indicative and not to be
 used for construction purposes at all. If any
 discrepancies are identified please notify
 architectural designer.

Rev	Date	Reason For Issue	CHK





Client
 Mrs A. Schmidt-Luprian

Address
 34 Flask Walk
 Hampstead
 London, NW3 1HE

Drawing Title
 Existing Floor Plan & Roof Plan

Project No.	Date	Scale	Current Rev.
2001	Feb 20	1:50 @ A3	P02
Drawing No.	198-200		

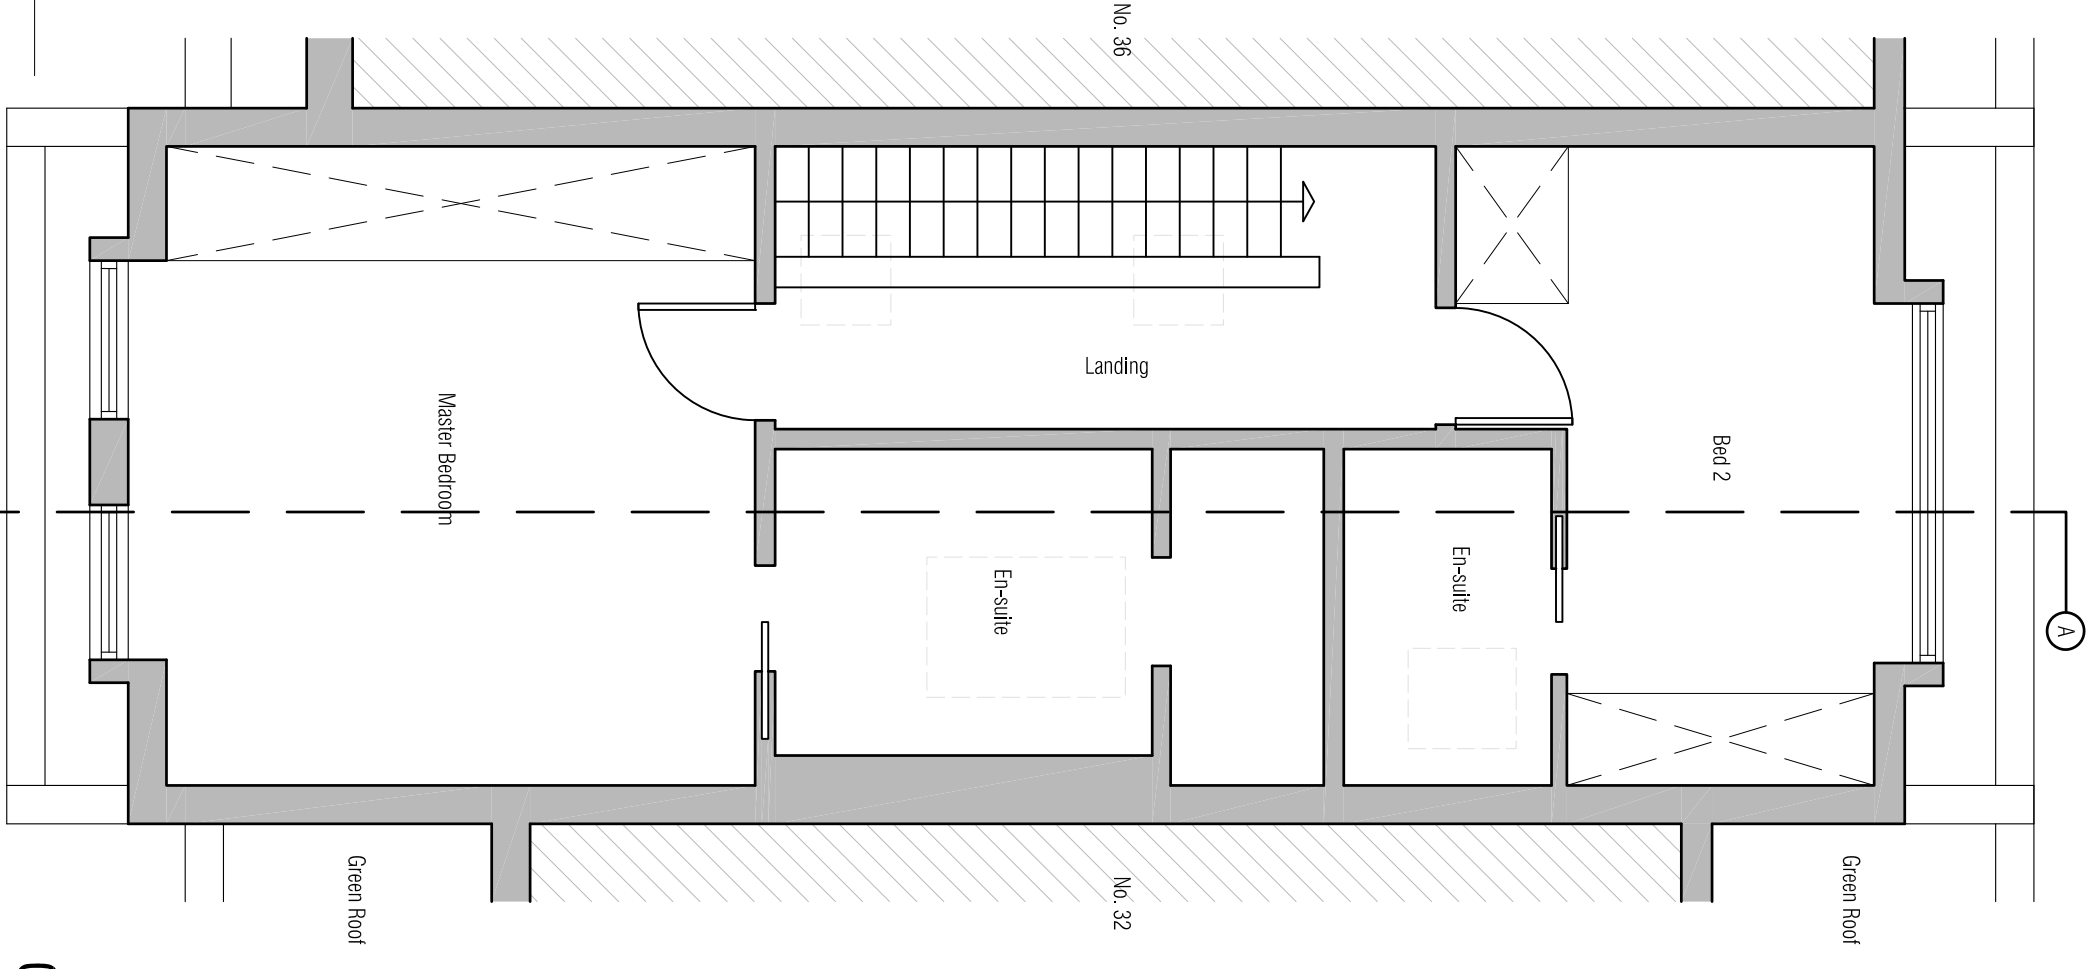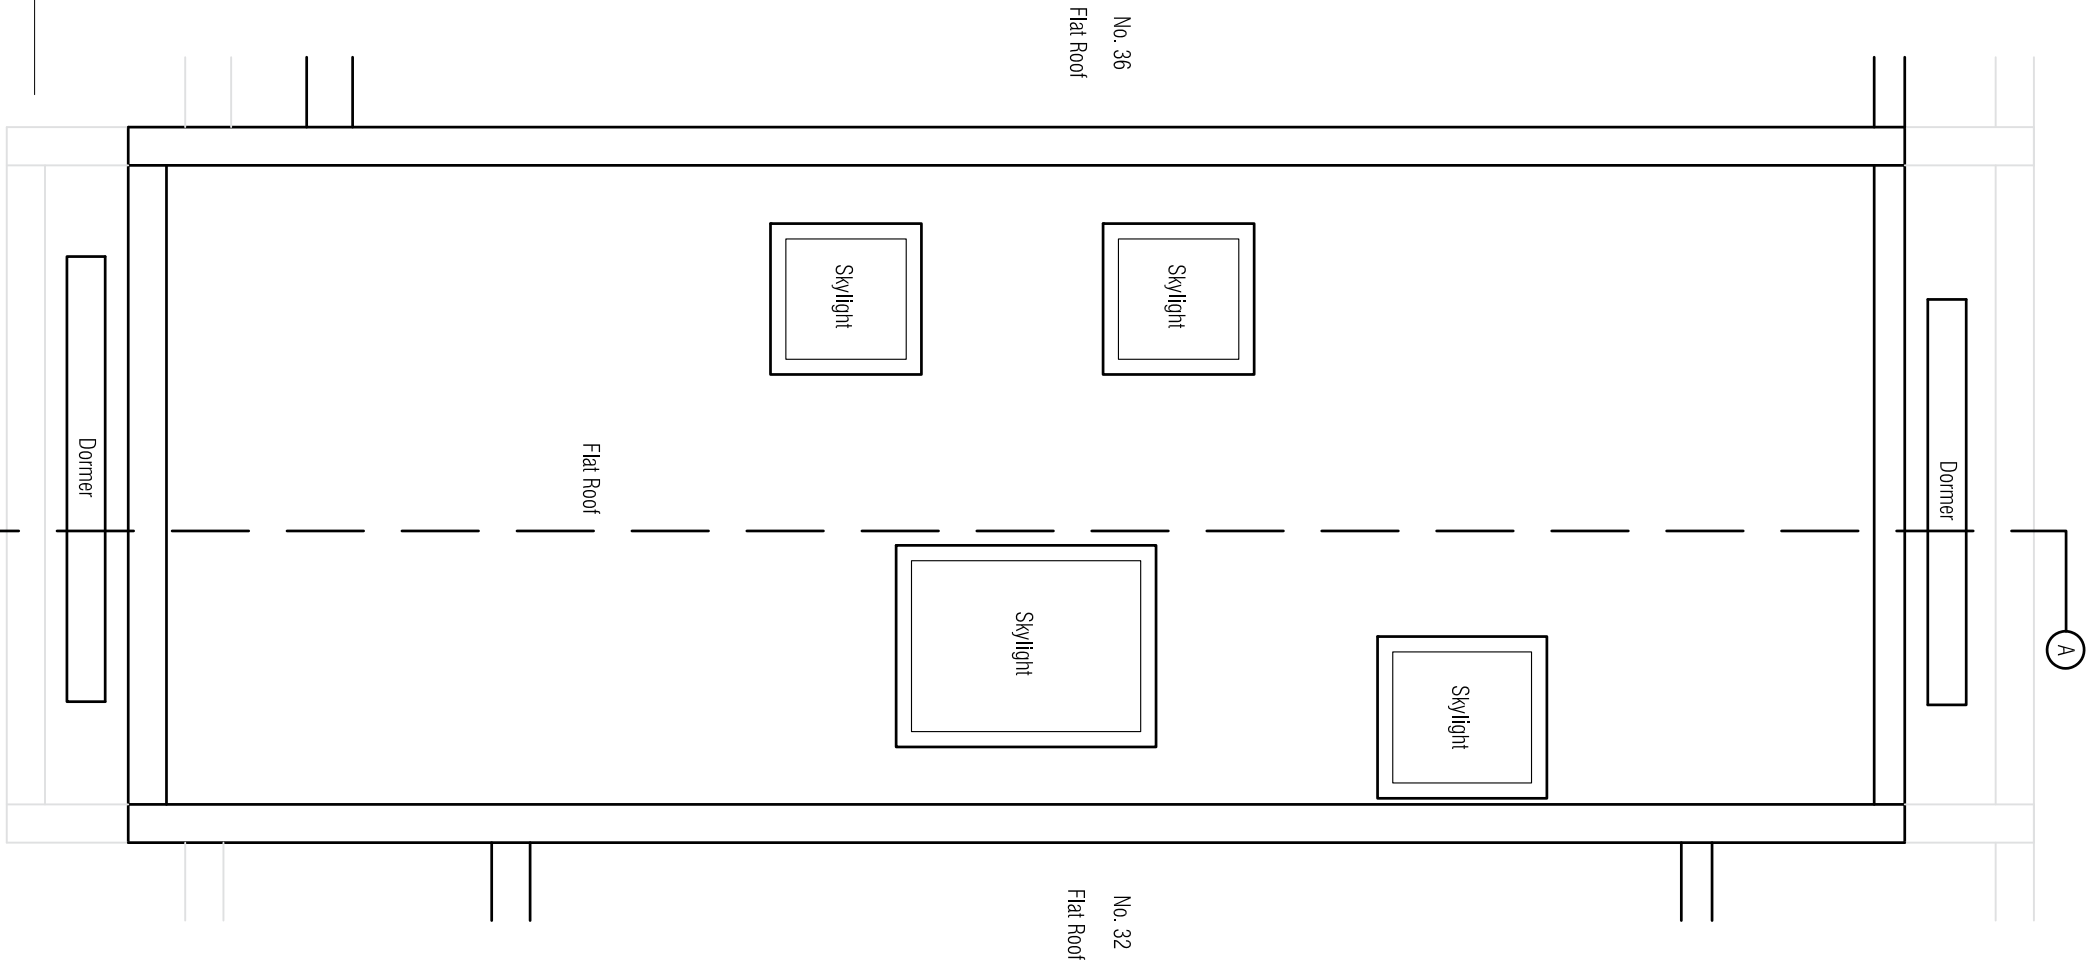

01 Third Floor Plan
 1:50 @ A3

02 Roof Plan
 1:50 @ A3

No.36

No.34

No.32

No.32


No.34

No.36



Notes:
 Drawings are for planning purposes only.
 Measurements are indicative and not to be used for construction purposes at all. If any discrepancies are identified please notify architectural designer.

Rev	Date	Reason For Issue	CHK

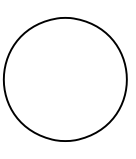

Client
 Mrs A. Schmidt-Luprian

Address
 34 Flask Walk
 Hampstead
 London, NW3 1HE

Drawing Title
 Existing Elevations

Project No./Date
 2001 / Feb 20

Scale
 1:50 @ A3



Drawing No./Current Rev.
 198-210 / P02

01 Existing Front Elevation
 1:50 @ A3

02 Existing Rear Elevation
 1:50 @ A3

Notes:
 Drawings are for planning purposes only. Measurements are indicative and not to be used for construction purposes at all. If any discrepancies are identified please notify architectural designer.

Rev	Date	Reason For Issue	CHK

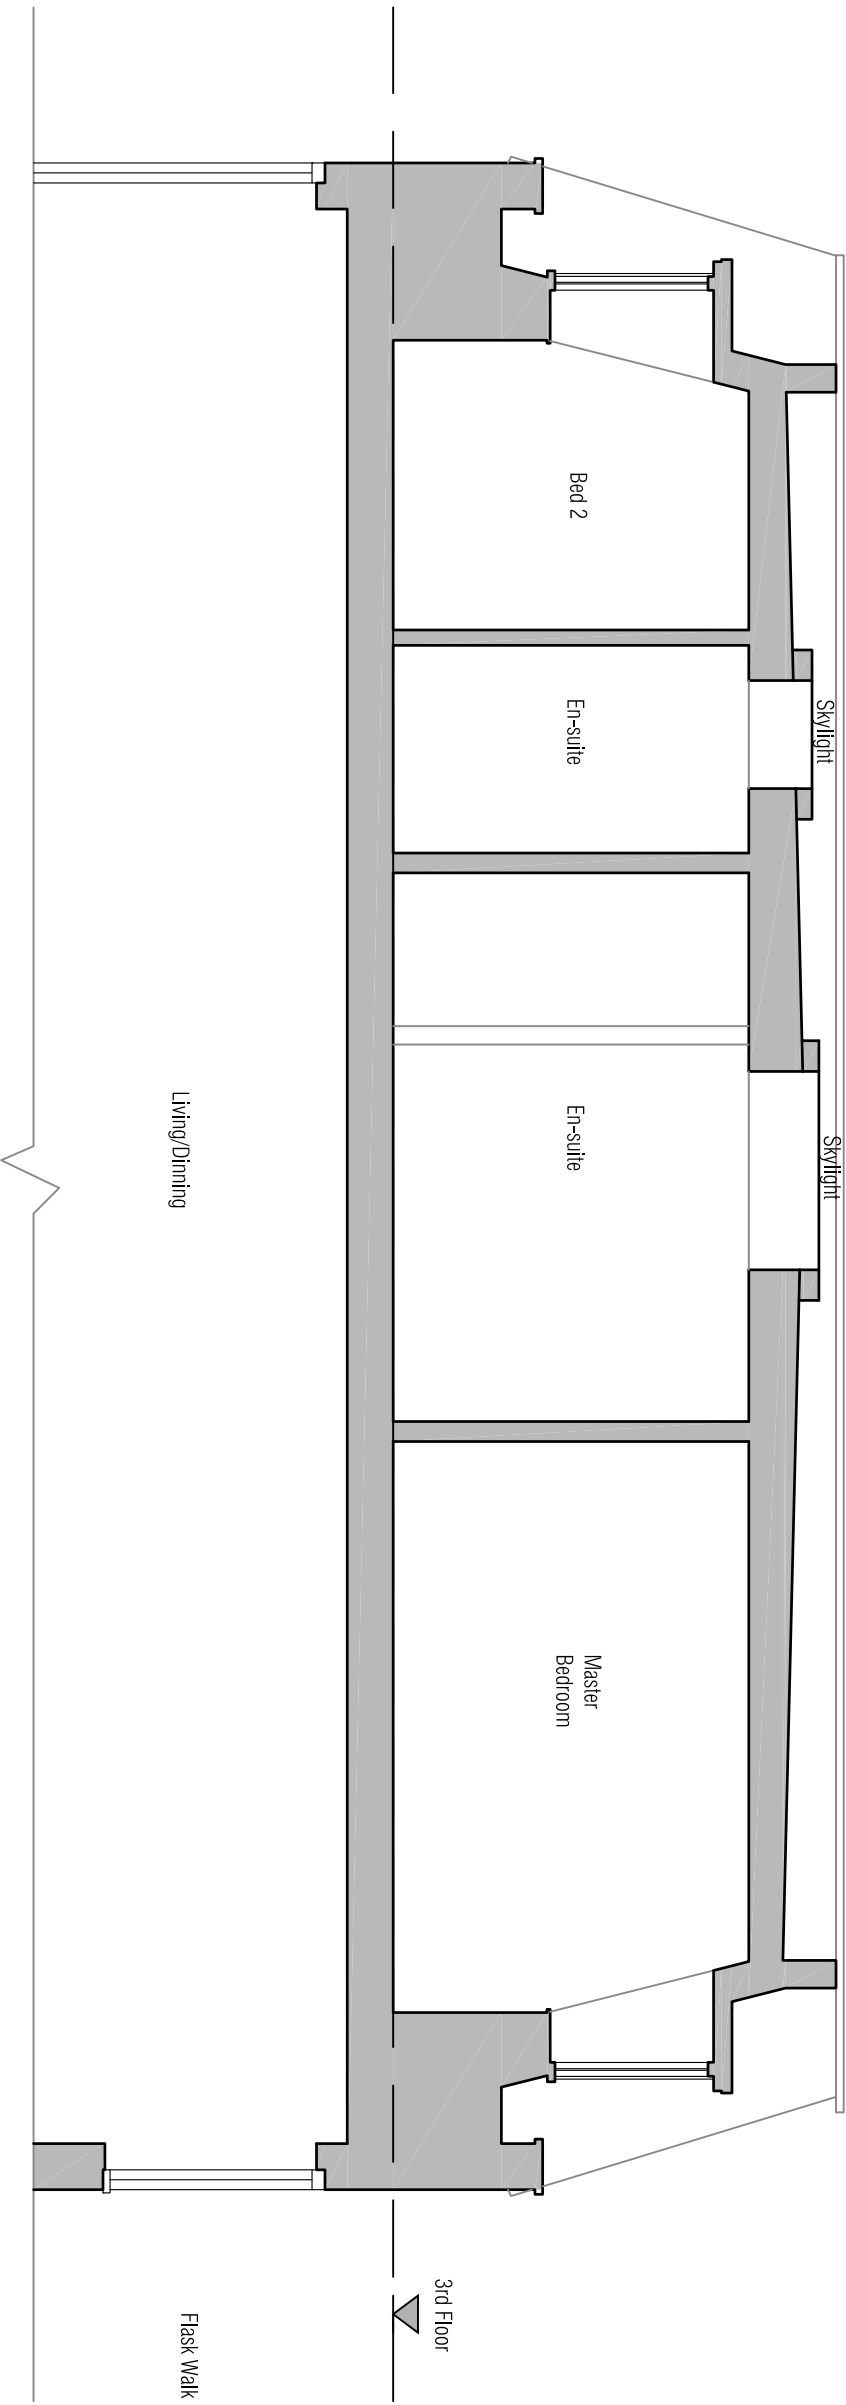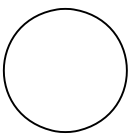

01 Existing Section AA
 1:50 @ A3

Client
 Mrs A. Schmidt-Luprian

Address
 34 Flask Walk
 Hampstead
 London, NW3 1HE

Drawing Title
 Existing Section AA

Project No.	Date	Scale
2001	Feb 20	1:50 @ A3
Drawing No.		Current Rev.
198-220		P02

NOTES:
 Drawings are for planning purposes only. Measurements are indicative and not to be used for construction purposes at all. If any discrepancies are identified please notify architectural designer.

Rev	Date	Reason For Issue	CHK



Client
 Mrs A. Schmidt-Luprian

Address
 34 Flask Walk
 Hampstead
 London, NW3 1HE



Drawing Title
 Proposed Floor Plan & Roof Plan

Project No./Date
 2001 / Feb 20

Scale
 1:50 @ A3

Drawing No.
 100-200

Current Rev.
 P01

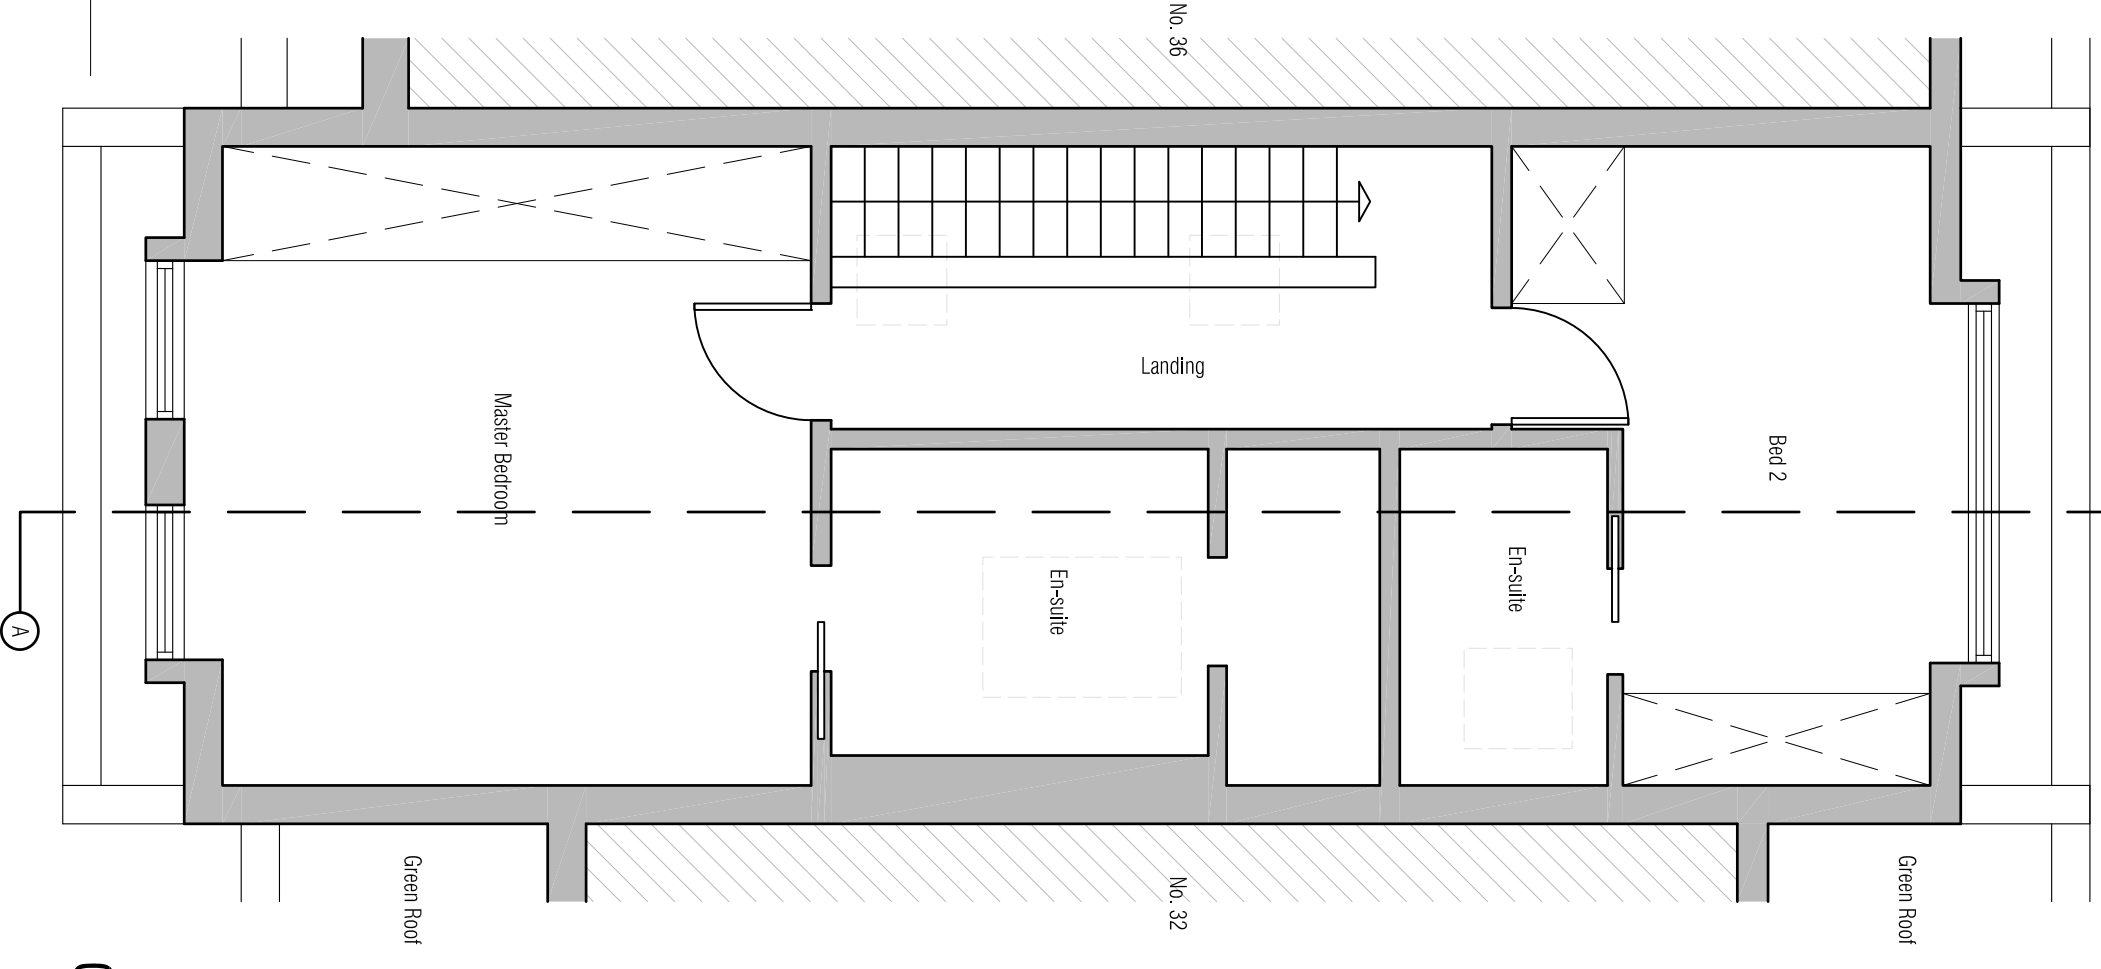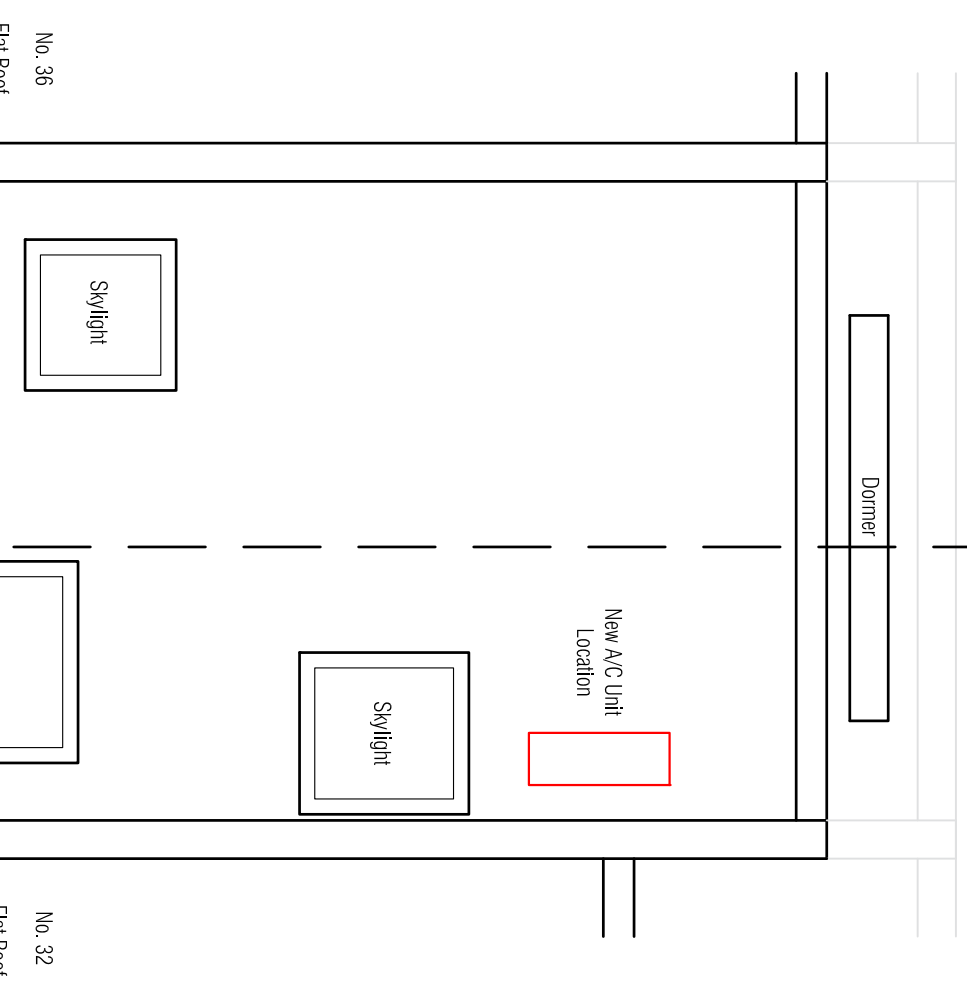

01 Third Floor Plan
 1:50 @ A3

02 Roof Plan
 1:50 @ A3

No.36


No.34

No.32

No.32

No.34

No.36

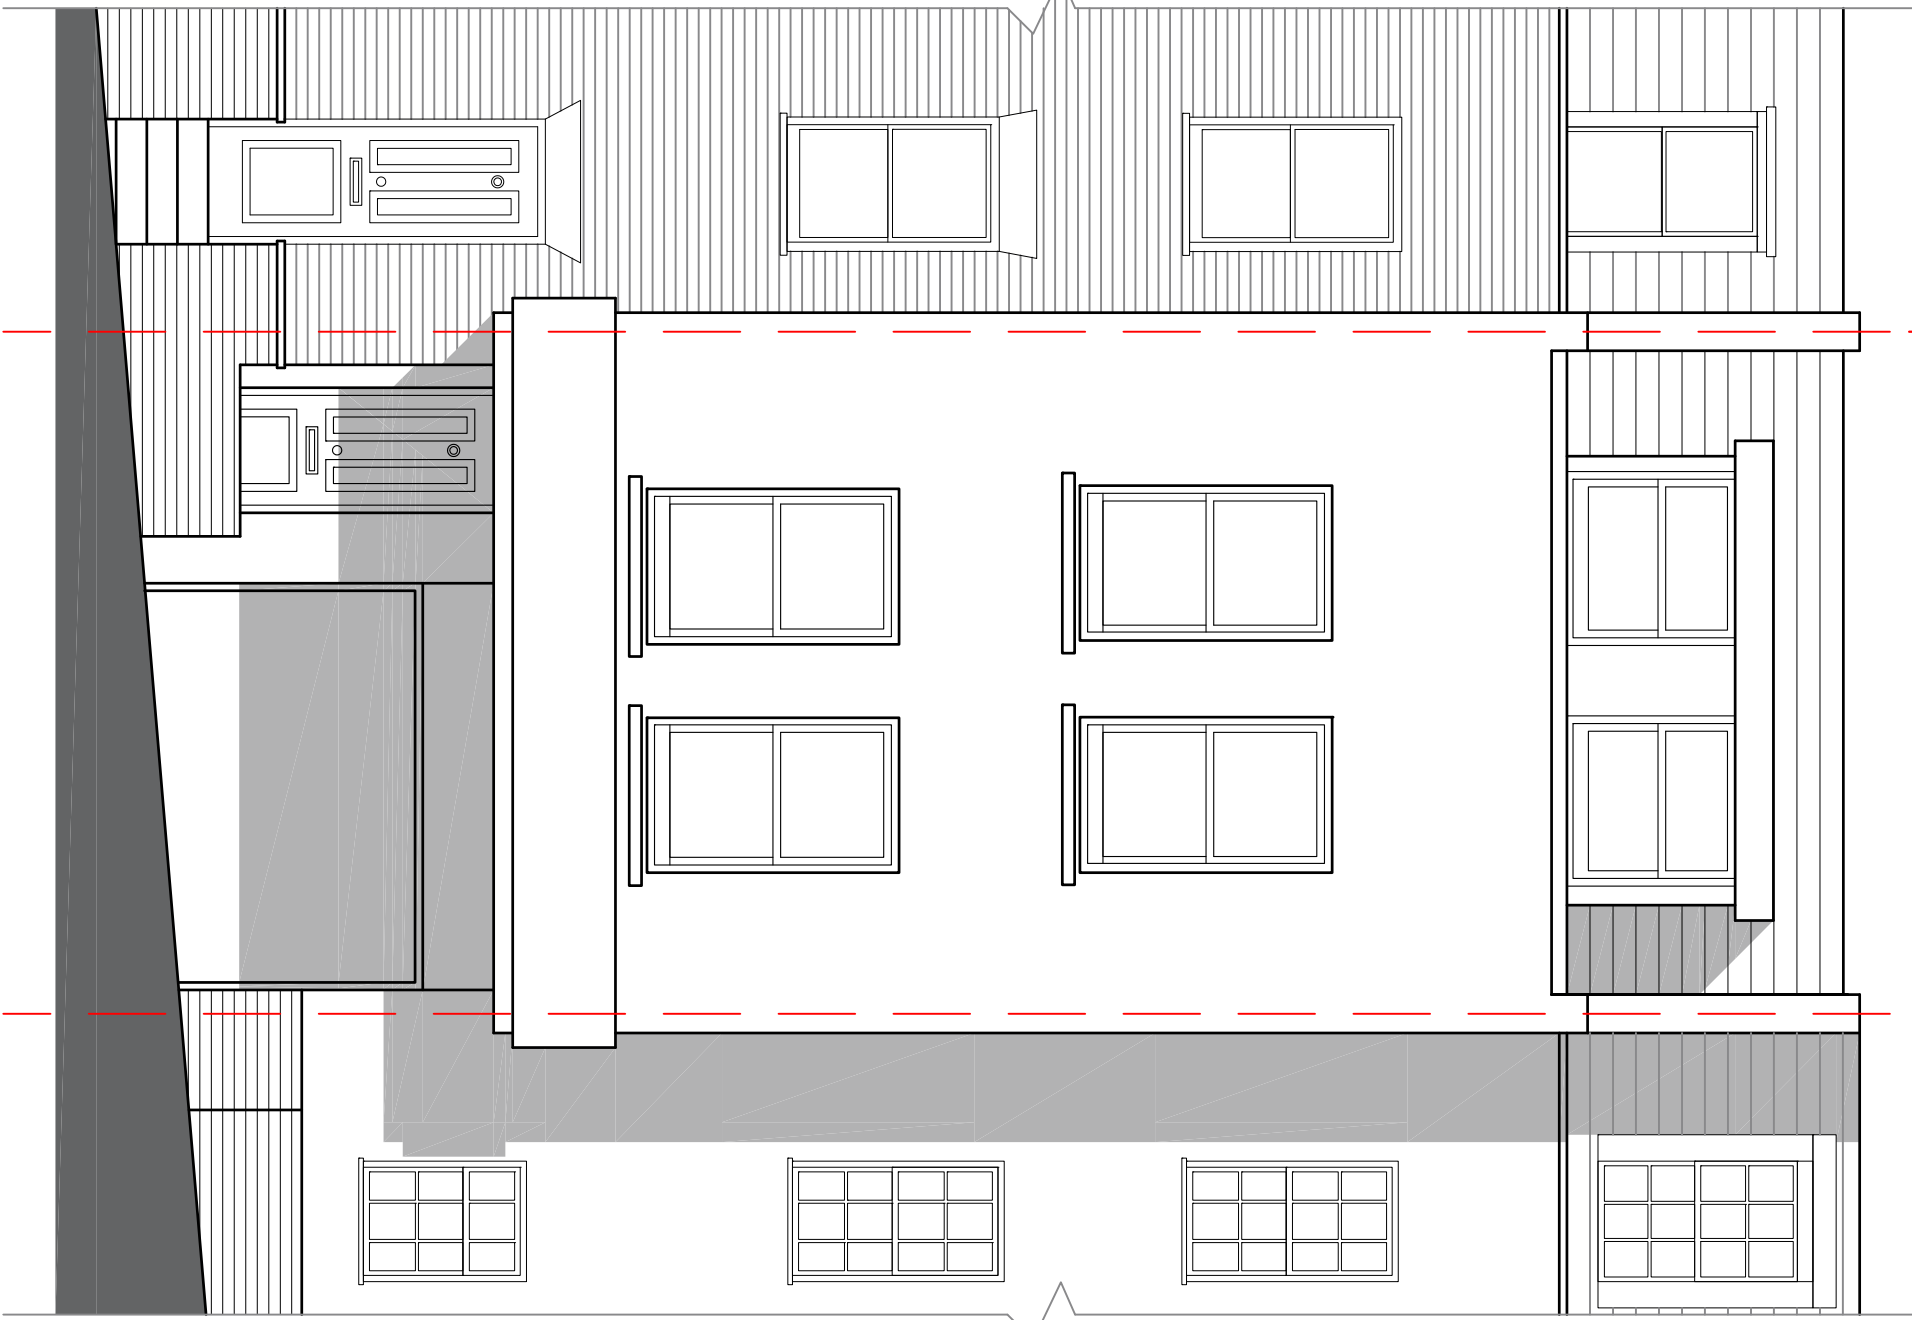


01 Proposed Front Elevation
1:50 @ A3



02 Proposed Rear Elevation
1:50 @ A3

Notes:
Drawings are for planning purposes only. Measurements are indicative and not to be used for construction purposes at all. If any discrepancies are identified please notify architectural designer.

Rev	Date	Reason For Issue	CHK

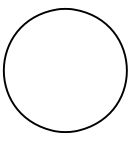

Client
Mrs A. Schmidt-Luprian



Address
34 Flask Walk
Hampstead
London, NW3 1HE

Drawing Title
Proposed Elevations

Project No.	Date	Scale
2001	Feb 20	1:50 @ A3
Drawing No.	100-210	Current Rev.
		P01

NOTES:
 Drawings are for planning purposes only.
 Measurements are indicative and not to be used for construction purposes at all. If any discrepancies are identified please notify architectural designer.

Rev	Date	Reason For Issue	CHK

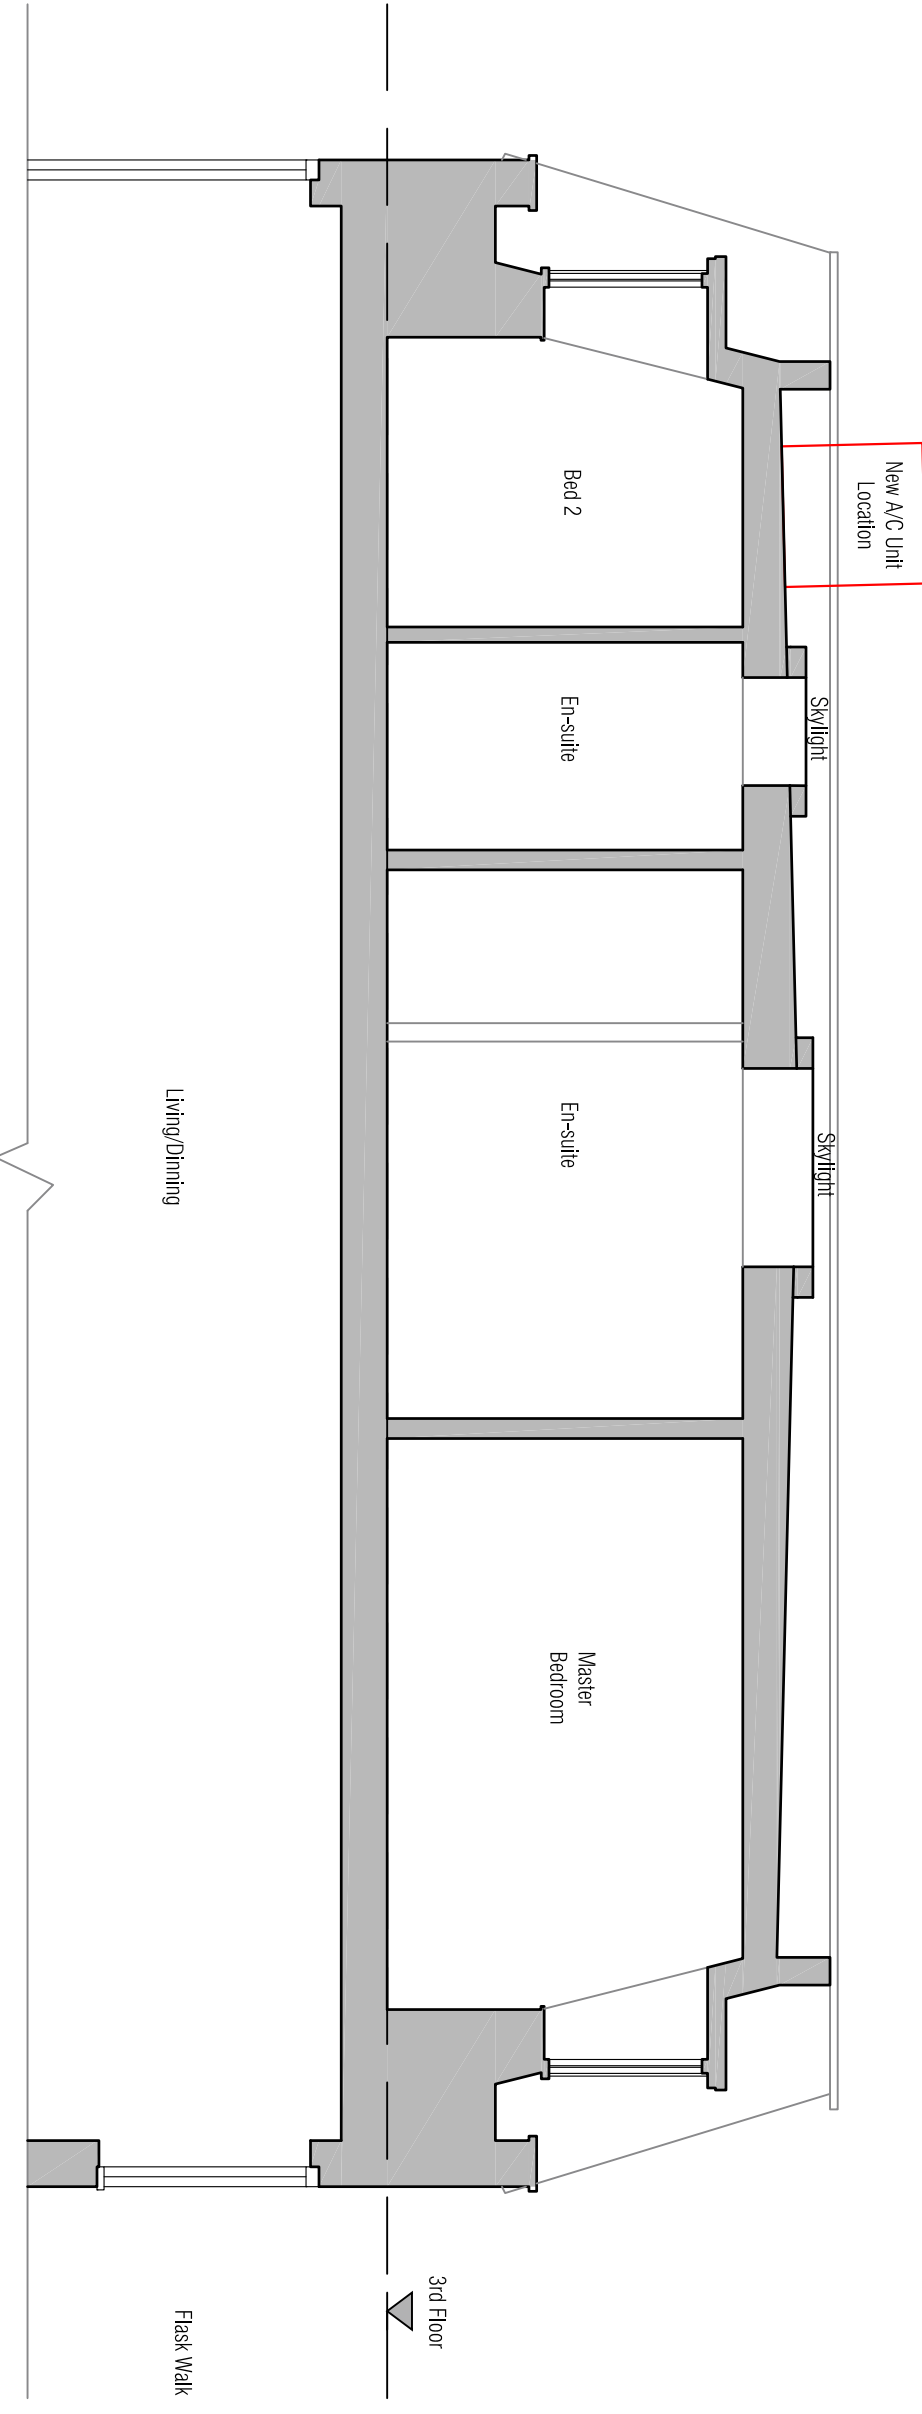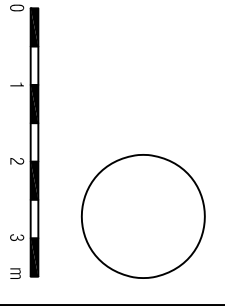

01 Proposed Section AA
 1:50 @ A3

Client
 Mrs A. Schmidt-Luprian

Address
 34 Flask Walk
 Hampstead
 London, NW3 1HE

Drawing Title
 Proposed Section AA

Project No.	Date	Scale
2001	Feb 20	1:50 @ A3
Drawing No.	Current Rev.	
100-220	P01	