



Location Plan 1:500@A3

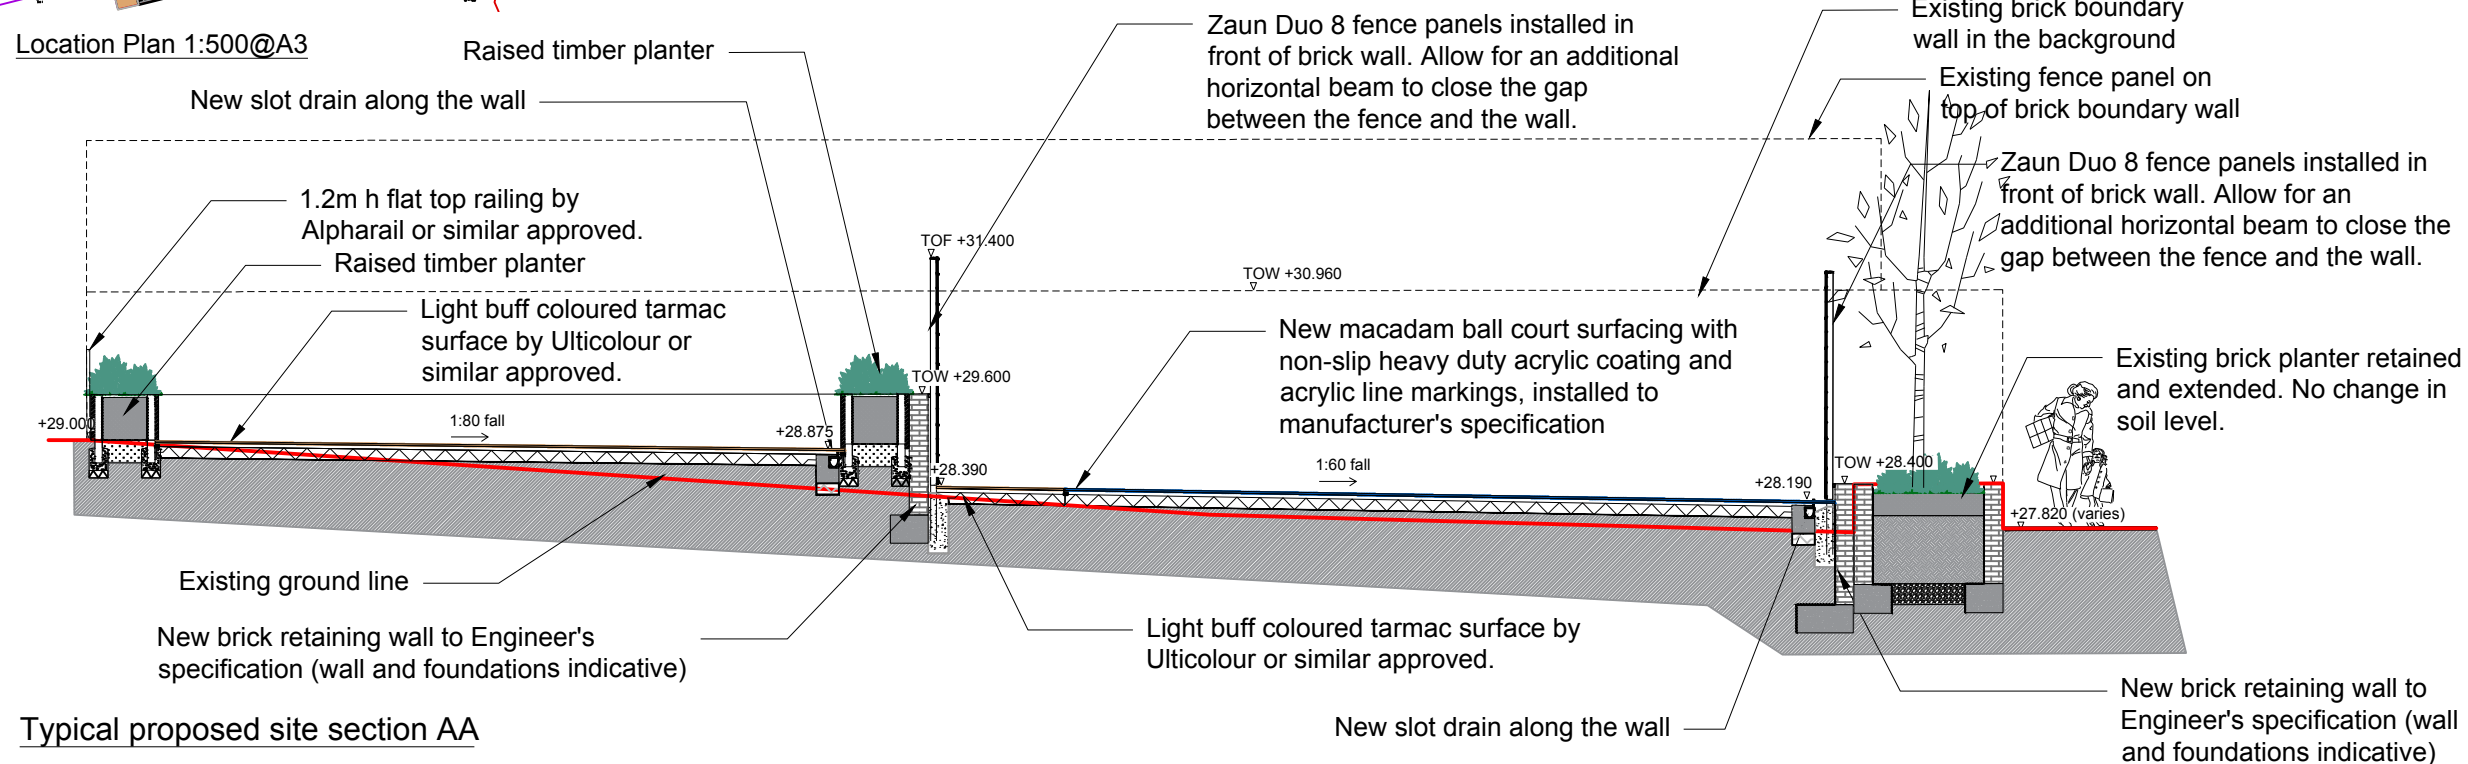

Typical proposed site section AA

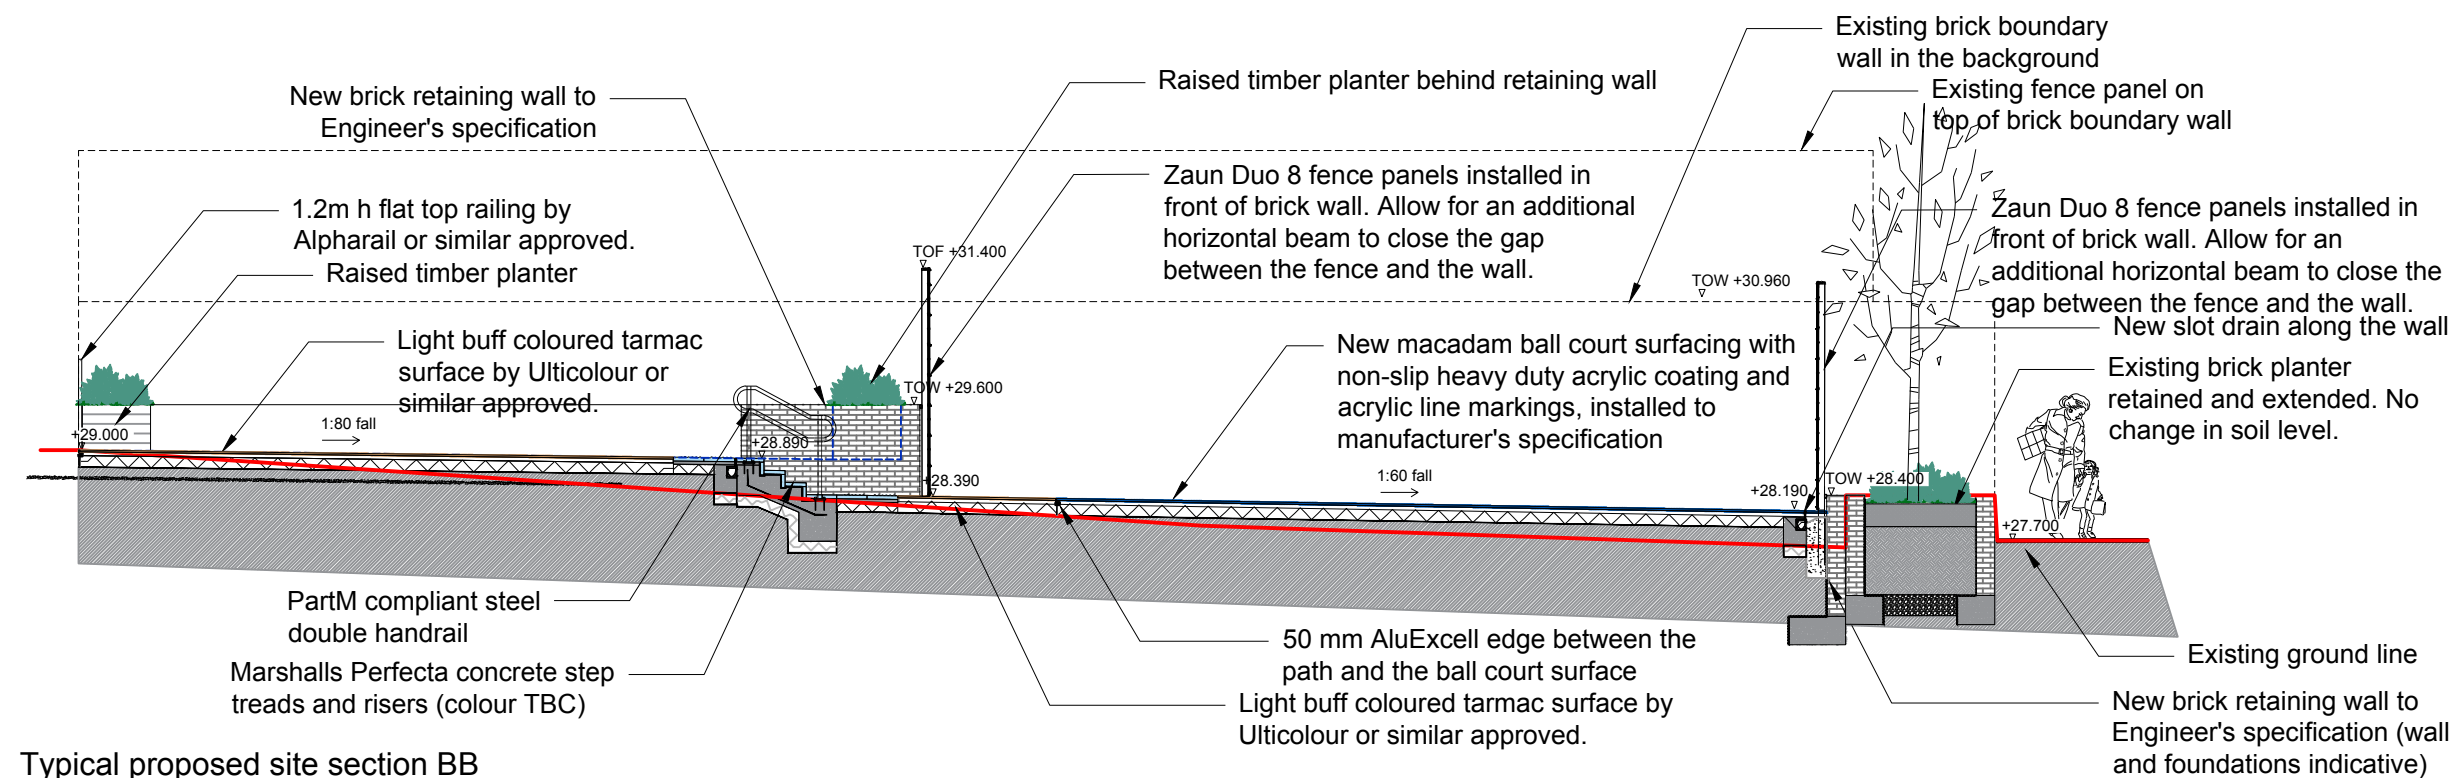

Typical proposed site section BB

KEY

- Existing tree retained and protected according to the BS5837:2012.
 - New shrub and perennial planting in raised planters. Topsoil to BS 3882:2015. Depth min. 600 mm.
 - New surface to MUGA: new macadam ball court surfacing with non-slip heavy duty acrylic coating and acrylic line markings.
 - Light buff coloured tarmac surface to the ramp by Ulticolour or similar approved.
 - Steps: Marshalls Perfecta chamfered natural concrete treads and risers 400x400x50mm, cut to size, with inserted contrasting visibility strips.
 - Handrail to steps and ramp: galvanised and powder coated steel to RAL9005 (jet black).
 - Marshalls corduroy hazard warning paving slabs to steps and ramp. Colour: Dark Grey (TBC)
 - New 1.2m h flat top metal railings by Alpharail or similar. Galvanised and powder coated to RAL9005 (jet black).
 - New 3m h Zaun Duo8 Sports Fencing to east, south and west elevations to the ball courts. Galvanised and powder coated Dark Blue.
 - New metal gates, width and height as shown on the drawing. Galvanised and powder coated to match fence panels.
 - Brick retaining walls to structural engineer's details.
 - New metal edging to resin bound gravel path. Flexible 50 mm h Flexible AluExcell by Kinley or similar approved.
 - Slot drain by ACO or similar approved. Indicative location TBC; to drainage engineer's details
 - Outdoor gym equipment by The Great Outdoor Gym Company
- Existing levels: +24.8
Proposed levels: +4.27

Rev	Description	Drawn	Check	Appr	Date
A	Update to ramp design, retention of existing raised planter	MF			21.04.20

Groundwork London
12 Baron Street
London N1 9LL
Tel: 020 7239 1280
Fax: 020 7278 1515
www.groundwork.org.uk/London



Project:	HS2 Improvements			
Client:	LB Camden			
Drawing Title	Typical site section			
Drawn:	Check:	Appr:	Date:	Scale at A
MF	LC	AP	05/12/2019	1:100
Status:	PLANNING			
Drawing No:	CA030 P 01AHM 007			Revision:
				A