


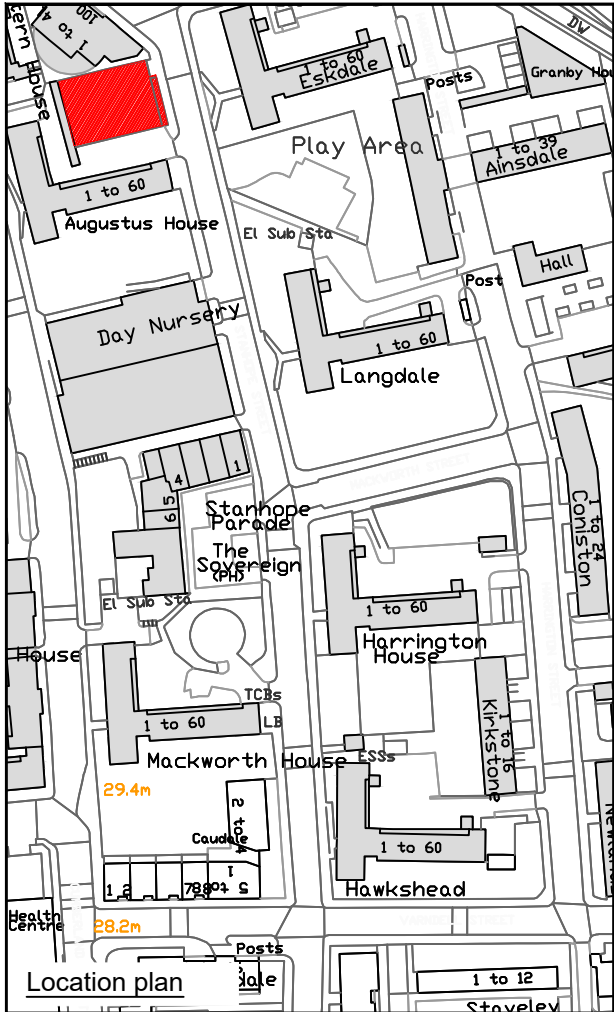

PLANTING SCHEDULE					
RB - Root balled; AP - Air Pot; BR - Bare root; CG - Container grown					
All plants to comply with National Plant Specification, BS 3936, BS 4043 and HTA Standards					
Quantity	Species (all CG)	Pot size (L)	Planting density (/m ²)	Height (cm)	Notes
HERBACEOUS MIX "01A"					
35	Anemantele lessoniana	2/3L	7	n/a	Plant in informal groups of 3-5
12	Anemone x hybrida 'Honorine Jobert'	2/3L	7	n/a	Plant in informal groups of 3-5
25	Cirsium rivulare	2/3L	7	n/a	Plant in informal groups of 3-5
25	Dianthus carthusianorum	2/3L	7	n/a	Plant in informal groups of 3-5
12	Dryopteris erythrosora	2/3L	7	n/a	Plant in informal groups of 3-5
12	Echinacea 'Pink Parasol'	2/3L	7	n/a	Plant in informal groups of 3-5
12	Erigeron karvinskianus	2/3L	7	n/a	Plant in informal groups of 3-5
12	Eupatorium cannabinum	2/3L	7	n/a	Plant in informal groups of 3-5
25	Gaura lindheimeri	2/3L	7	n/a	Plant in informal groups of 3-5
25	Hakonechloa macra	2/3L	7	n/a	Plant in informal groups of 3-5
12	Helleborus x orientalis cult.	2/3L	7	n/a	Plant in informal groups of 3-5
20	Lycanthemum vulgare	2/3L	7	n/a	Plant in informal groups of 3-5
20	Liriope muscari	2/3L	7	n/a	Plant in informal groups of 3-5
HERBACEOUS MIX "01B"					
20	Anemantele lessoniana	2/3L	7	n/a	Plant in informal groups of 3-5
14	Dryopteris erythrosora	2/3L	7	n/a	Plant in informal groups of 3-5
20	Hakonechloa macra	2/3L	7	n/a	Plant in informal groups of 3-5
7	Helleborus x orientalis cult.	2/3L	7	n/a	Plant in informal groups of 3-5
7	Polystichum setiferum	2/3L	7	n/a	Plant in informal groups of 3-5
6	Anemone x hybrida 'Whirlwind'	2/3L	3	n/a	Plant in informal groups of 3-5
6	Molinia caerulea ssp. Arundinacea	2/3L	3	n/a	Plant in informal groups of 3-5
14	Salvia 'Caradonna'	2/3L	7	n/a	Plant in informal groups of 3-5
14	Symphotrichum 'Little Carlow'	2/3L	7	n/a	Informal groups of 3-5. Next to tall plants or by wall.
6	Vinca minor 'Alba'	2/3L	3	n/a	Plant in informal groups of 3-5
CLIMBERS					
1	Hydrangea anomala ssp. Petiolaris (Ha)	RB/ AP	as shown	125-150 cm	Caned/ on a frame.
2	Lonicera periclymenum 'Serotina' (Lp)	10L	as shown	125-150 cm	Caned/ on a frame
BULBS					
74	Allium sphaerocephalon	Top size	9	n/a	
74	Allium cultivars	Top size	9	n/a	
207	Galanthus nivalis	Top size	25	n/a	
42	Camassia leichtlinii	Top size	5	n/a	
82	Cyclamen coum	Tuber	10	n/a	
124	Narcissus 'Actaea'	Top size	15	n/a	
56	Tulipa sp.	Top size	10	n/a	

KEY

Existing tree retained and protected according to the BS5837:2012.

Existing tree retained. Retained trees to be protected according to the BS5837:2012. Retained trees in areas of former and landscape ground preparation and clearance to be protected according to BS 3882:2015 to finished levels as required. Hand dig in the tree RPA. Marshalls cord/ hazard warning paving slabs to steps and ramp. Colour: Dark Grey (TBC)

New surface to MUGA. New ground surface to be laid with location heavy duty acrylic coating and adjusted to site. To avoid placing taller signs in front of the ground surface to be laid by Ultracolor or similar approved.

New mixed herbaceous perennial and step. Materials to be chamfered natural concrete treads and risers 400x400x50mm, cut to size, with inserted contrasting visibility strips.

New hedges and planting beds are located in areas of former and landscape ground preparation and clearance to be protected according to BS 3882:2015 to finished levels as required. Hand dig in the tree RPA. Marshalls cord/ hazard warning paving slabs to steps and ramp. Colour: Dark Grey (TBC)

New 1.2m h flat top metal railings by Alpharail or similar. Galvanised and powder coated to RAL9005 (jet black).

New 3m h Zaun Duo8 Sports Fencing to east, south and west elevations to the ball courts. Galvanised and powder coated Dark Blue.

New metal gates, width and height as shown on the drawing. Galvanised and powder coated to match fence panels.

Brick retaining walls to structural engineer's details.


New metal edging to resin bound gravel path. Flexible 50 mm h Flexible AluExcell by Kinley or similar approved.

Slot drain by ACO or similar approved. Indicative location TBC; to drainage engineer's details

Outdoor gym equipment by The Great Outdoor Gym Company

Existing levels

Proposed levels

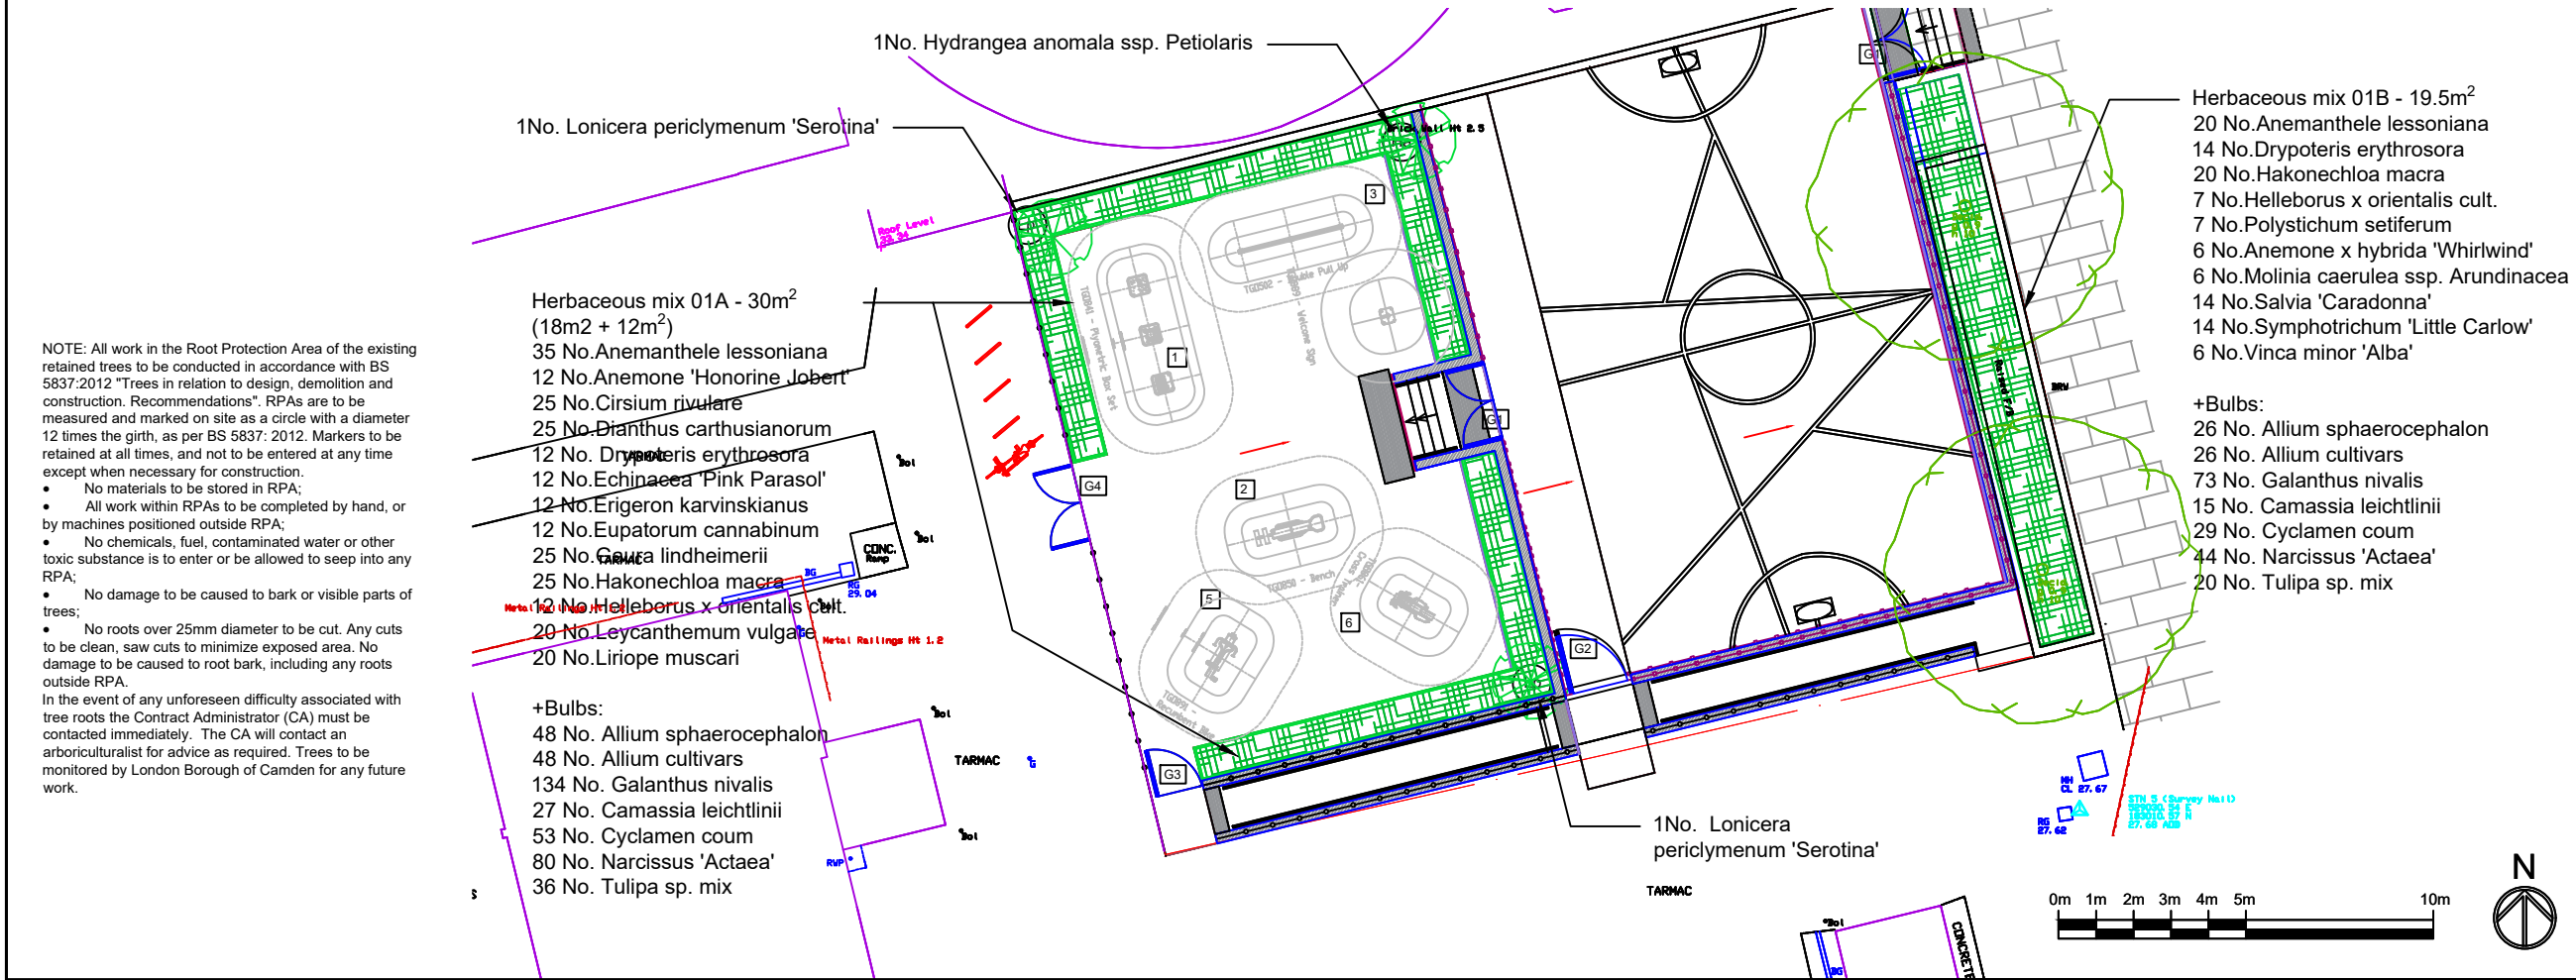

NOTE: All work in the Root Protection Area of the existing retained trees to be conducted in accordance with BS 5837:2012 "Trees in relation to design, demolition and construction. Recommendations". RPAs are to be measured and marked on site as a circle with a diameter 12 times the girth, as per BS 5837: 2012. Markers to be retained at all times, and not to be entered at any time except when necessary for construction.

- No materials to be stored in RPA;
- All work within RPAs to be completed by hand, or by machines positioned outside RPA;
- No chemicals, fuel, contaminated water or other toxic substance is to enter or be allowed to seep into any RPA;
- No damage to be caused to bark or visible parts of trees;
- No roots over 25mm diameter to be cut. Any cuts to be clean, saw cuts to minimize exposed area. No damage to be caused to root bark, including any roots outside RPA.

In the event of any unforeseen difficulty associated with tree roots the Contract Administrator (CA) must be contacted immediately. The CA will contact an arboriculturalist for advice as required. Trees to be monitored by London Borough of Camden for any future work.

Rev

Description

Drawn

Check

Appr

Date

A

Update to ramp design, retention of existing raised planter

LC

16.04.20

Groundwork London

12 Baron Street

London N1 9LL

Tel: 020 7239 1280

Fax: 020 7278 1515

www.groundwork.org.uk/London

Project:

HS2 Improvements

Client:

LB Camden

Drawing Title

PLANTING PLAN

Drawn: Check: Appr: Date: Scale at A3:

RL LC LC 20/11/2019 1:200

Status:

PLANNING

Drawing No:

CA030_01AHM_011

Revision:

A