


No. 16 THURLOW ROAD

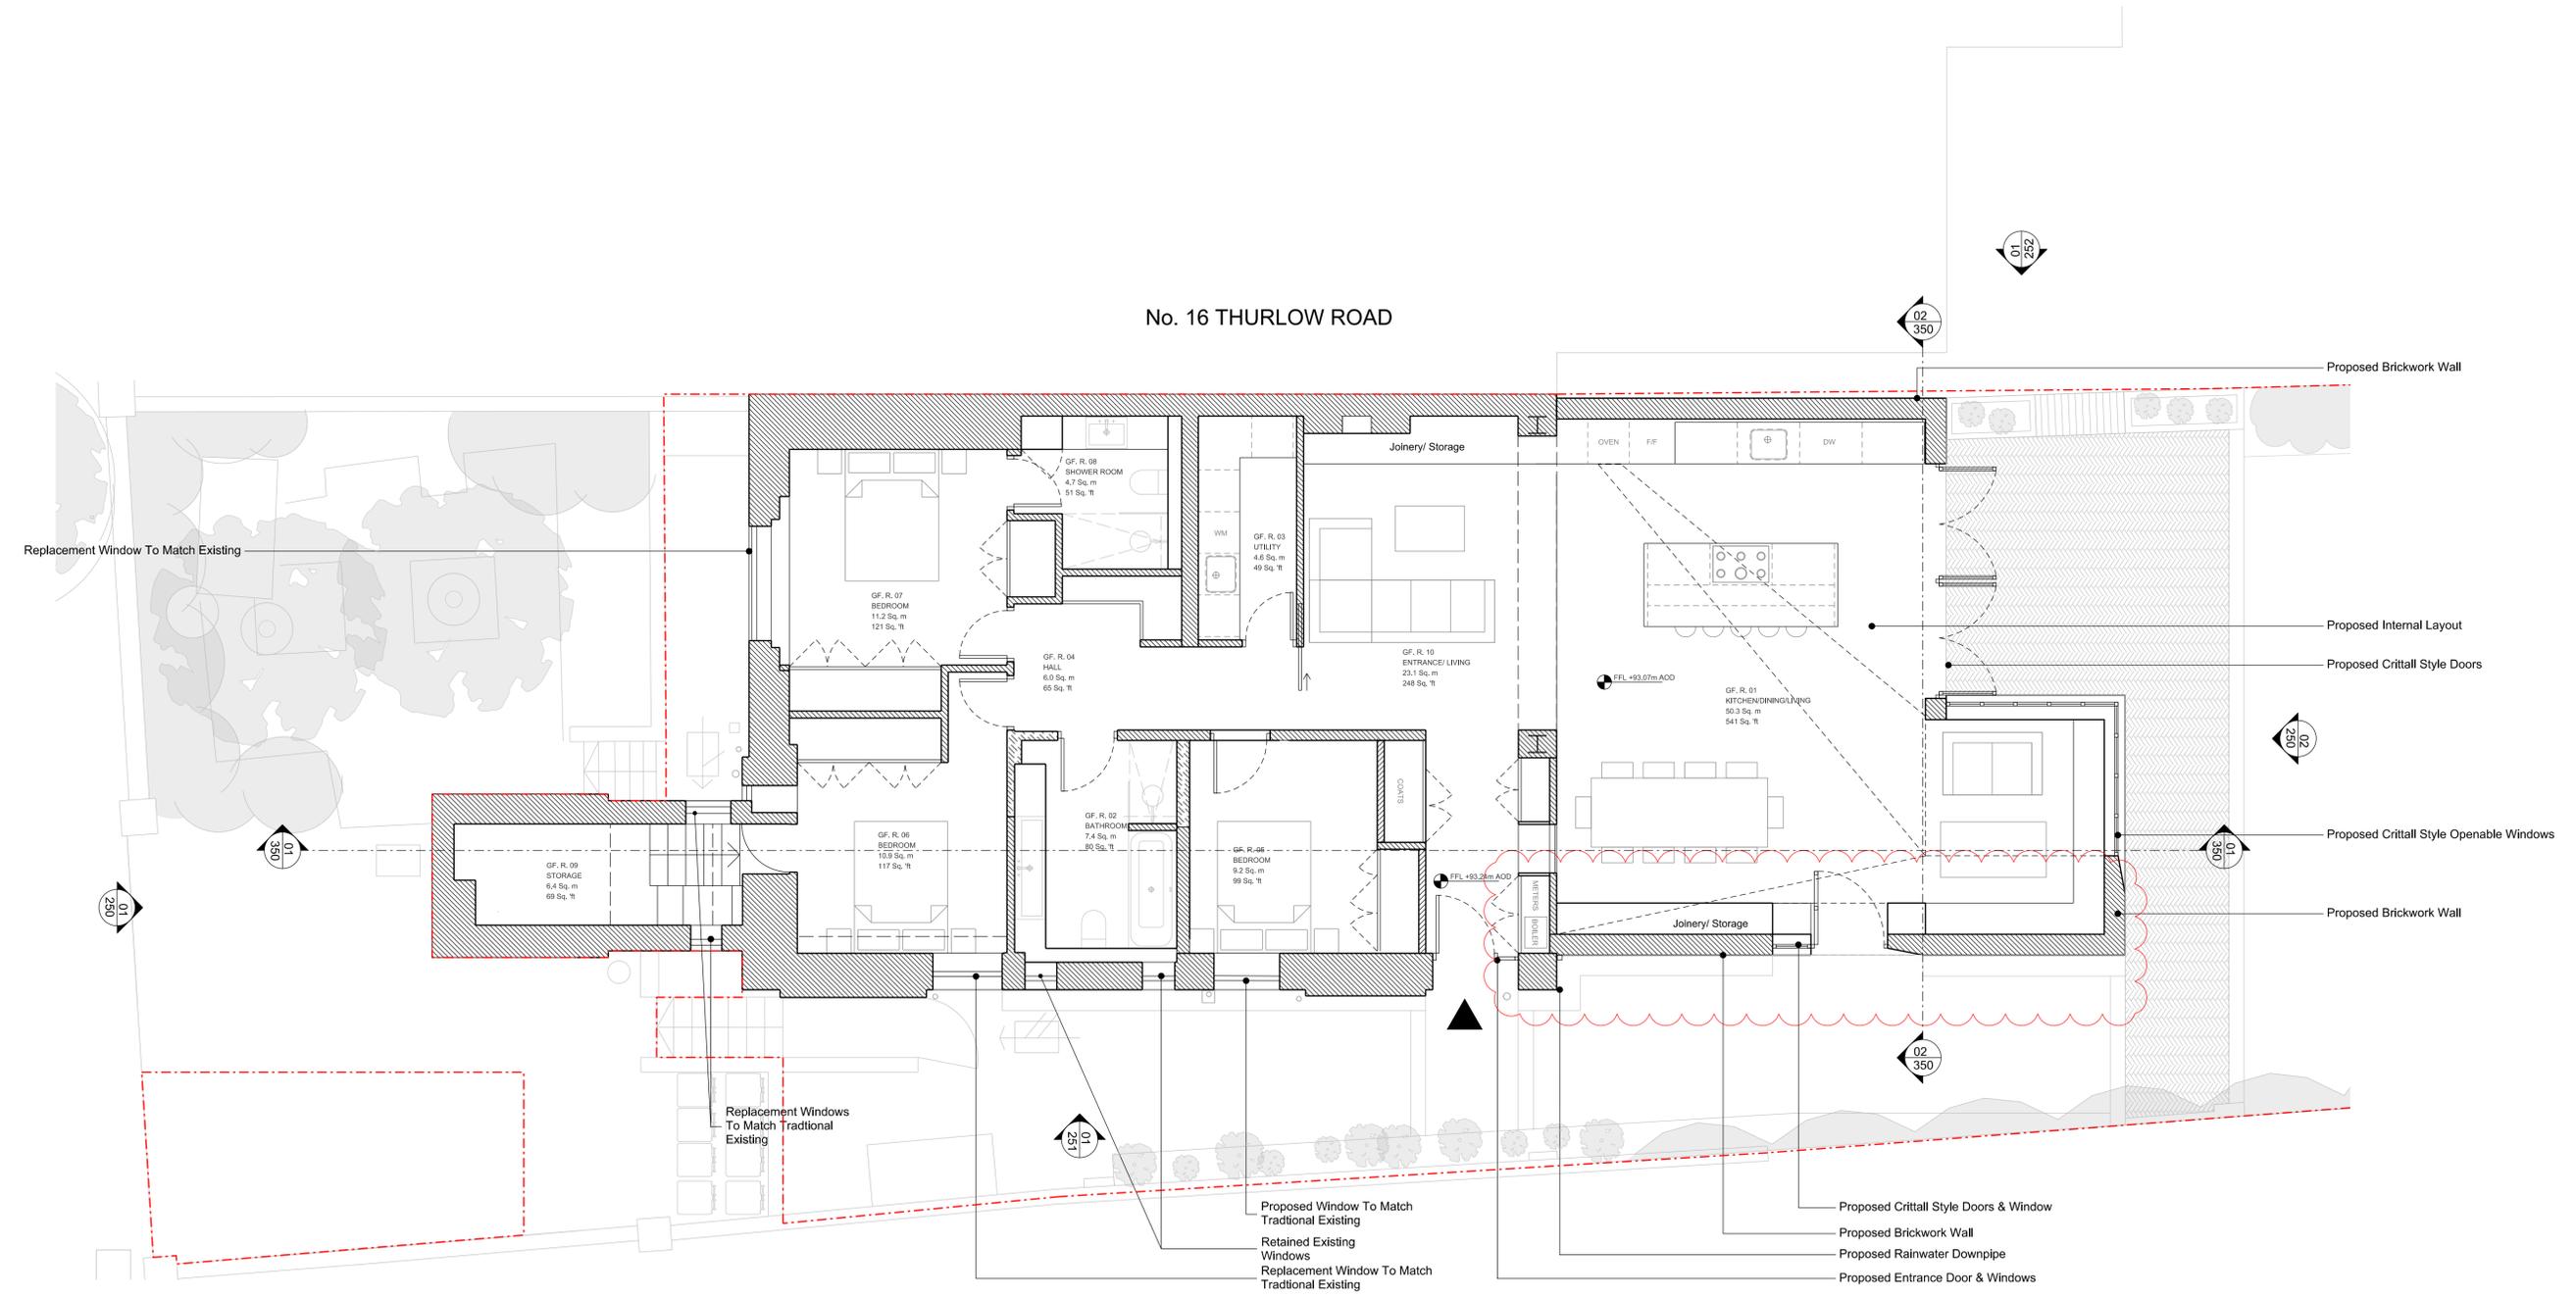

01 PROPOSED: LOWER GROUND FLOOR PLAN


KEY	REV	DATE	DESCRIPTION
			SITE BOUNDARY

REV	DATE	DESCRIPTION
P1	24/07/19	FIRST ISSUE TO CLIENT
P2	25/09/19	ISSUED FOR PLANNING
P3	13/02/20	EXISTING HEDGE SHOWN AS RETAINED
P4	19/03/20	PROPOSED EXTENSION SIDE ELEVATION SET BACK FROM EXISTING SIDE ELEVATION

NOTE

- Do not scale from this drawing.
- All dimensions to be checked on site by the contractor and such dimensions to be his responsibility.
- Report all drawing errors, omissions and discrepancies to the architect.
- This document may be issued in an uncontrolled CAD format to enable others to use it as background information to make alterations and/or additions. In that instance the file will be accompanied by a PDF version. It is for those making such alterations and additions to ensure that they make use of current background information.

RNA Ltd accepts no liability for any such alterations or additions to the background information or arising out of changes to background information which occur prior to alterations of additions being made.

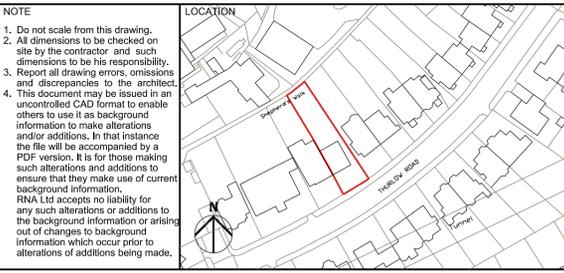

RUFFARCHITECTS
 205 WARDOUR ST. LONDON W1F 8ZJ
 EMAIL: INFO@RUFFARCHITECTS.CO.UK WEB: WWW.RUFFARCHITECTS.CO.UK

job title
**GARDEN FLAT, 15 THURLOW ROAD
 NW3 5PL HAMPSTEAD, LONDON**

drawing title / location
**PROPOSED
 LOWER GROUND FLOOR PLAN**

drawn by DS	checked by PR	scale 1:50 @A1	status PLANNING
----------------	------------------	-------------------	--------------------

project 19003	zone A	type 00	classification 151	drawing no 151	revision P4
------------------	-----------	------------	-----------------------	-------------------	----------------