




01 PROPOSED: FRONT ELEVATION

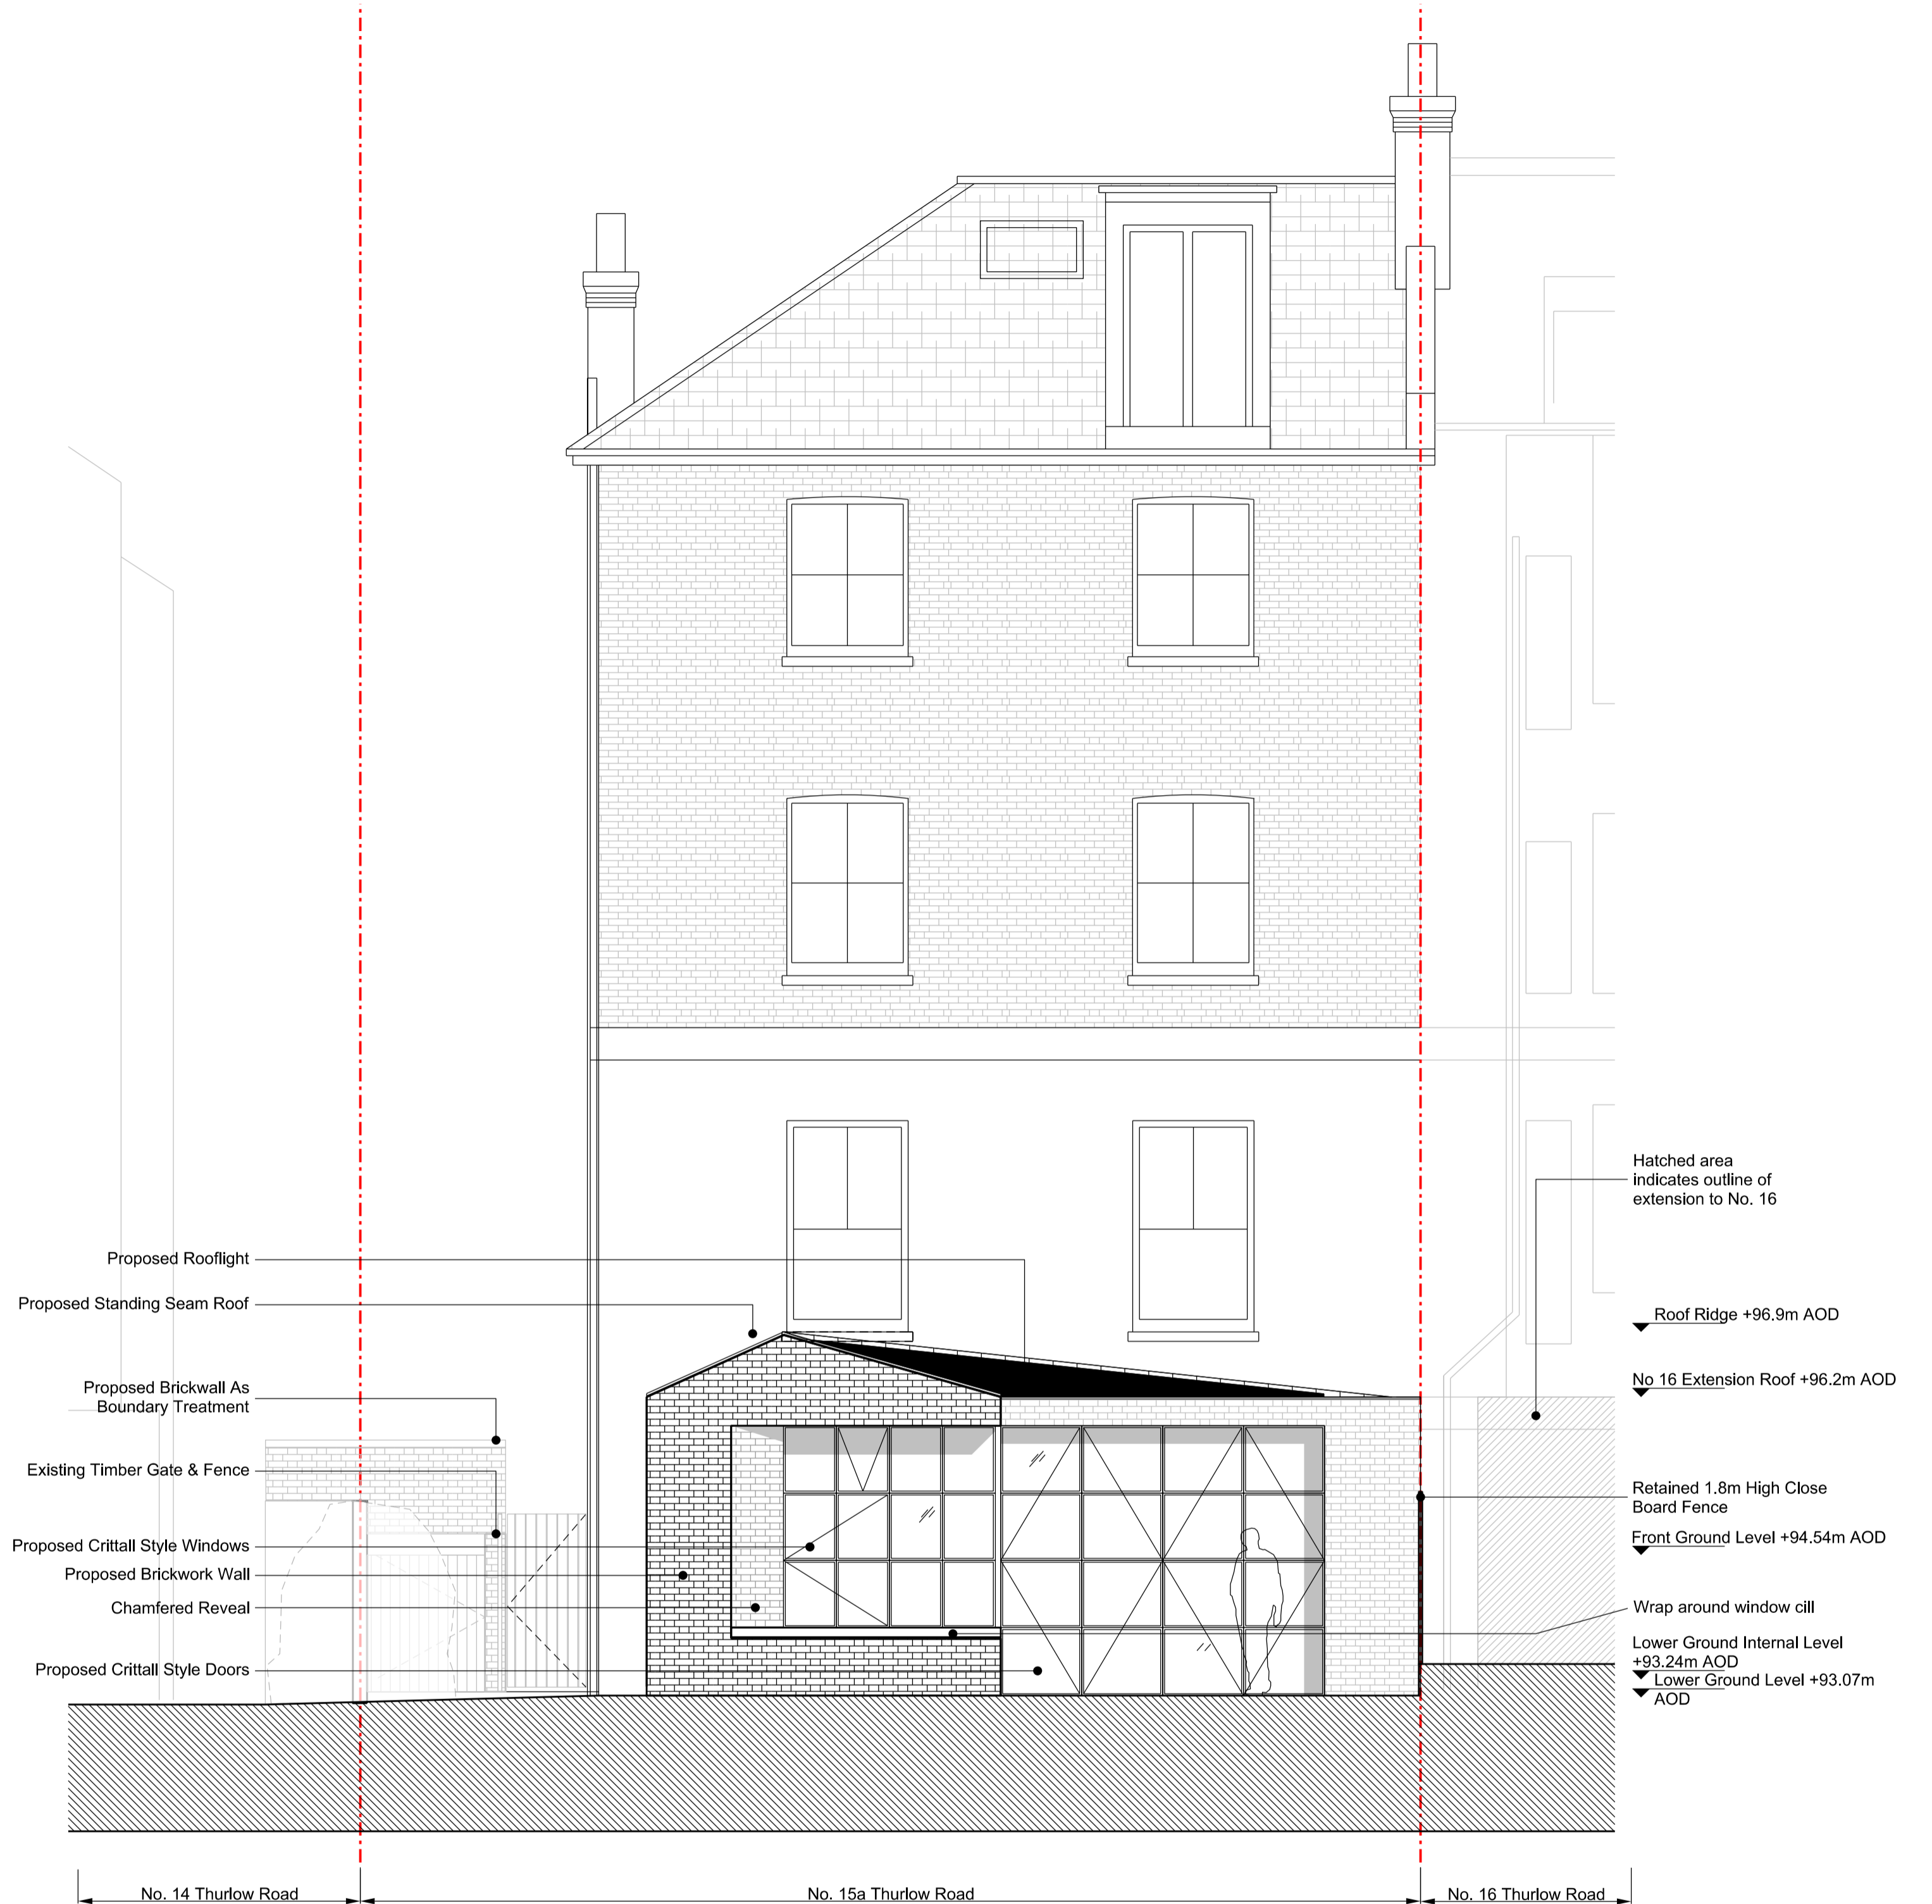

02 PROPOSED: REAR ELEVATION

m 0 0.5 1 2


| KEY | REV | DATE | DESCRIPTION   |
|-----|-----|------|---------------|
|     |     |      | SITE BOUNDARY |

| REV | DATE     | DESCRIPTION   |
|-----|----------|---|
| P1  | 24/07/19 | FIRST ISSUE TO CLIENT   |
| P2  | 25/09/19 | ISSUED FOR PLANNING   |
| P3  | 19/03/20 | PROPOSED EXTENSION SIDE ELEVATION SET BACK FROM EXISTING SIDE ELEVATION |
| P4  | 07/04/20 | PROPOSED BINSTORE & GATE REMOVED  |

**NOTE**

- Do not scale from this drawing.
- All dimensions to be checked on site by the contractor and such dimensions to be his responsibility.
- Report all drawing errors, omissions and discrepancies to the architect.
- This document may be issued in an uncontrolled CAD format to enable others to use it as background information to make alterations and/or additions. In that instance the file will be accompanied by a PDF version. It is for those making such alterations and additions to ensure that they make use of current background information.

RNA Ltd accepts no liability for any such alterations or additions to the background information or arising out of changes to background information which occur prior to alterations of additions being made.

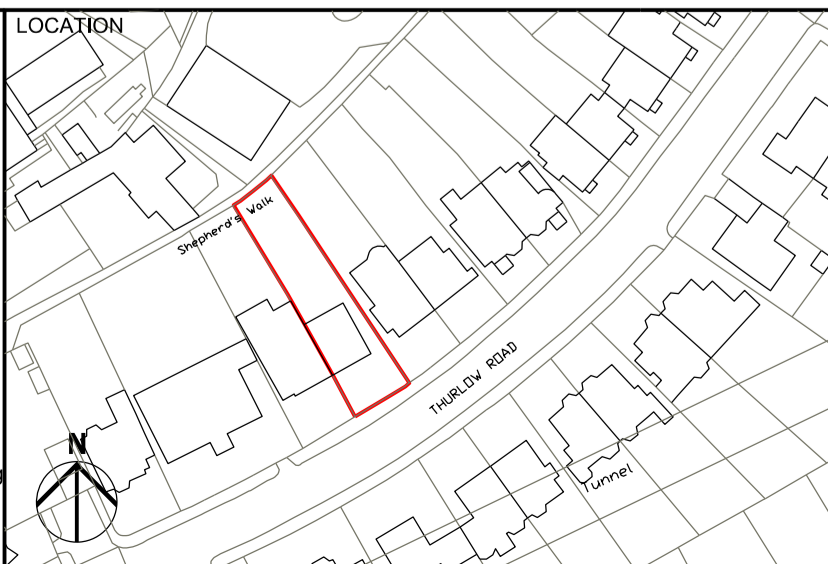

|  |               |                   |                       |                  |          |
|--|---------------|-------------------|-----------------------|------------------|----------|
| <b>RUFF ARCHITECTS</b>   |               |                   |                       |                  |          |
| 205 WARDOUR ST. LONDON W1F 8ZJ<br>EMAIL: INFO@RUFFARCHITECTS.CO.UK WEB: WWW.RUFFARCHITECTS.CO.UK |               |                   |                       |                  |          |
| job title<br>GARDEN FLAT, 15 THURLLOW ROAD<br>NW3 5PL HAMPSTEAD, LONDON                          |               |                   |                       |                  |          |
| drawing title / location<br>PROPOSED<br>FRONT AND REAR ELEVATIONS                                |               |                   |                       |                  |          |
| drawn by<br>SS   | checked<br>PR | scale<br>1:50 @A1 | status<br>PLANNING    |                  |          |
| project<br>19003   | zone<br>A     | type<br>00        | classification<br>250 | drawing no<br>P4 | revision |