






Project	ANTALYA RESTAURANT		
Drawing Title	103-05 SOUTHAMPTON ROW		
Drawing No	305/KF	Scale: 1:100	Date: APRIL 2020
Notes	PROPOSED SHOP FRONT DRAWING Do not reproduce without Nealydia Architectural Design Consultancy's Permission.		
9 Rock Park, Rock Ferry CH42 1PJ Birkenhead M. 07736 158 299 Yusuf Samet Aydin / P1 RIBA Architect			
			

SHOPFRONT ELEVATION




No	Room Type	Area (m2)
1	Seating Zone	131.00
2	Function Room	26.60
3	Kitchen	52.00
4	Bar	10.60
5	Storage	4.30
6	Toilets Total	15.6
7	Circulation	8.5

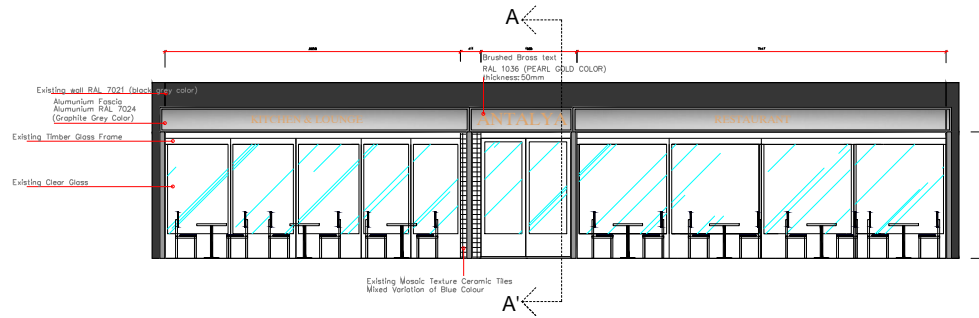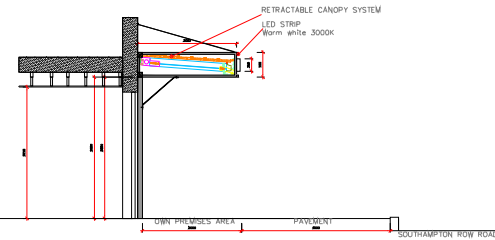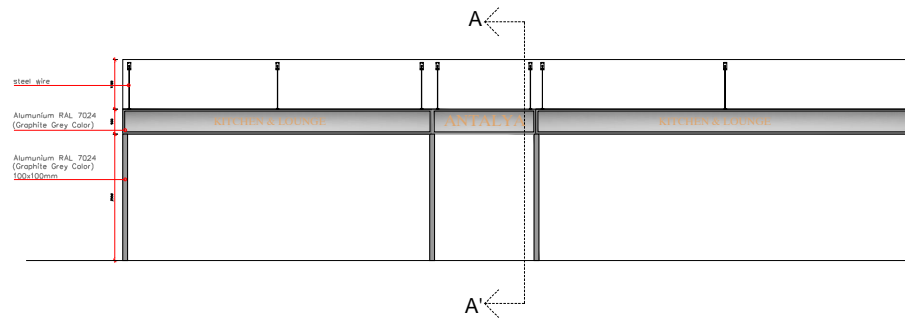

SECTION A - A'

CANOPY DETAIL

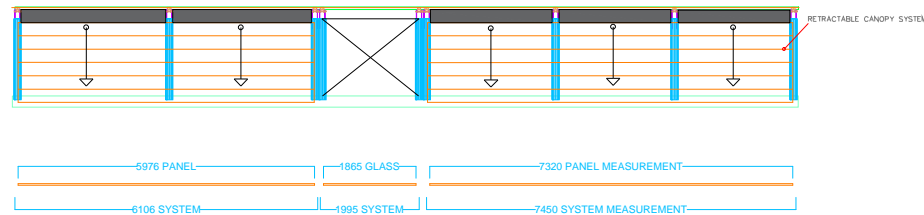

3D VISUAL