


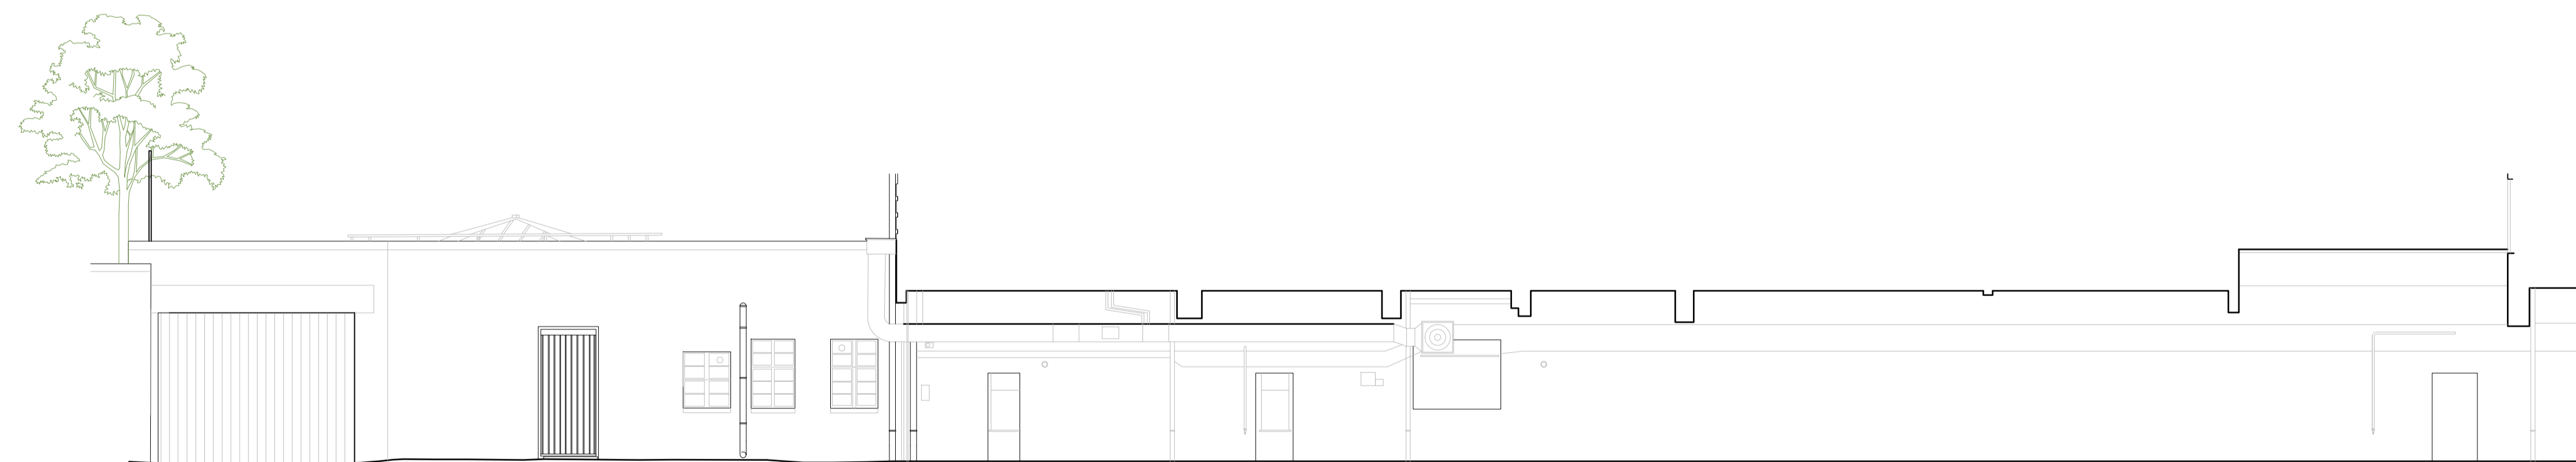

Existing North East Elevation 3



Existing South West Elevation 4

- Notes
- Do not scale from this drawing.
 - Dimensions are in millimeters unless stated otherwise.
 - Levels are in metres above AOD unless stated otherwise.
 - All drawings to be read in conjunction with relevant specifications, all relevant engineers and specialists' drawings and specifications + any other documents as specified by Thirdway Architecture.
 - Report any discrepancies in writing to Thirdway Architecture.
 - All dimensions are subject to site survey and are to be verified on site by the contractor before proceeding.

© Thirdway Architecture Ltd

Rev.	Date	Description
-	-	-



Project
6 Northways Parade

Client
EPIC Group Ltd

Drawing Title
Existing External Elevations

Scale @ A1 1:100 Scale @ A3 1:200

Morelands 5-23 Old Street
London EC1V9HL

www.thirdwayarchitecture.com
020 7054 1145

Number 042-TWA-XX-00-DR-AX-07000 Revision

