


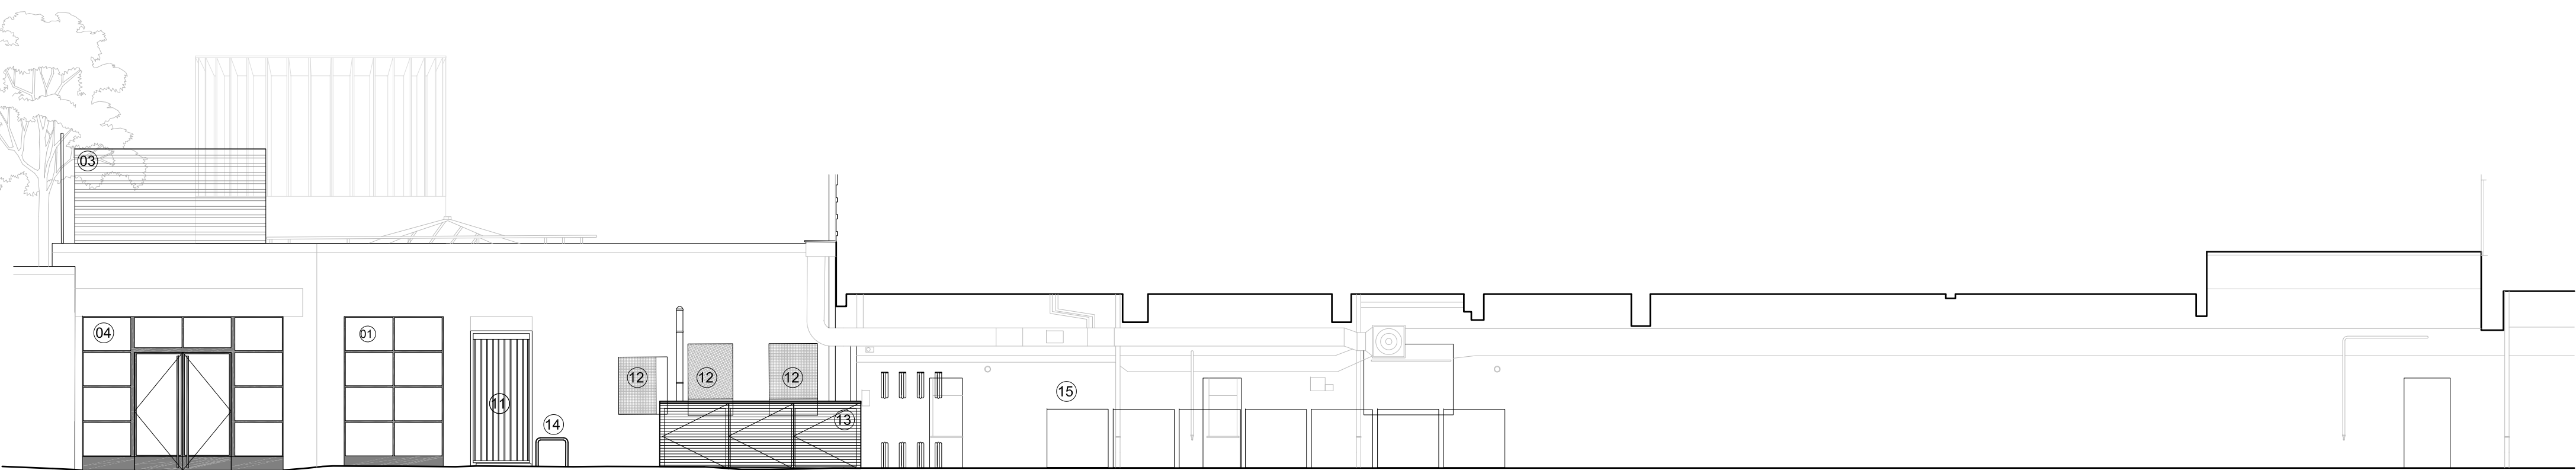

Proposed North East Elevation 3



Proposed South West Elevation 4

- Notes
- Do not scale from this drawing.
 - Dimensions are in millimeters unless stated otherwise.
 - Levels are in metres above AOD unless stated otherwise.
 - All drawings to be read in conjunction with relevant specifications, all relevant engineers and specialists' drawings and specifications + any other documents as specified by Thirdway Architecture.
 - Report any discrepancies in writing to Thirdway Architecture.
 - All dimensions are subject to site survey and are to be verified on site by the contractor beefore proceeding.

© Thirdway Architecture Ltd

- 01 New crittall style glazing
02 New paving
03 New acoustic louvered screen
04 New crittall style entrance door and glazing
05 Extensive green roof
06 New stone wall section, inline with the existing perimeter wall
07 Metal fins and slot window glazing panels
08 New lift core
09 New spiral stair
10 Existing retaining wall retained, insulated and tanked internally as required
11 Existing access door retained
12 Existing windows changed to louvered panels
13 Timber cladd refuse enclosure
14 Accessible bike stand
15 Vertically mounted bike stand

Rev.	Date	Description
-	-	-



Project
6 Northways Parade

Client
EPIC Group Ltd

Drawing Title
Proposed External Elevations

Scale @ A1
1:100

Scale @ A3
1:200

Morelands 5-23 Old Street
London EC1V9HL
www.thirdwayarchitecture.com
020 7054 1145

Number
042-TWA-XX-XX-DR-AX-17003

Revision

