

TQ2585

525083

185547

TQ2585

525165

185547

TCBS

76.9m

98

1

2

ROSE JOAN MEWS

94

15

14

20

86

84

16

Fortune Green Road

80

22

21

68a

1

2

3 to 12

185525

185525

185500

185500

185484

185484


TQ2585

525083

525100

525100

20

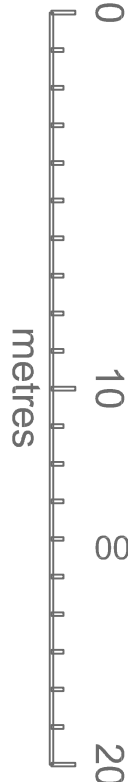

N

525125

525150

525165

© Crown copyright 2019 Ordnance Survey 100063143  
Cadastral data is subject to Crown copyright and is reproduced with permission of HM Land Registry.

General Notes

1. Do not scale this drawing. Stated dimensions onlie are to be taken.
2. Any inconsistency or discrepancy is to be brought to the attention and resolved by the architect.
3. All measurements in millimeters.
4. All material and finishes according to separate specification.
5. Electrical installation has to comply with the latest relevant regulations.
6. The drainage installation to be to the Local Authorities' satisfaction.
7. All sizes and measurements to be checked on site.
8. The following material must not be used under any circumstances:
  - high alumina cement in structural elements.
  - Asbestos products.
9. Copyrights of this drawing is owned by Keythall Design Group Ltd.

8	General Revision	06/04/20
No.	Revision/Issue	Date

**KEYTHALL DESIGN**  
Maryland, St. Mary's Road  
Wrotham/Sevenoaks TN15 7AP  
Tel: +44(0)7810-360 133  
Mailto: [lenc@mc.com](mailto:lenc@mc.com)



**Project Name and Address**  
86 Fortune Green Road  
London NW6 1DS

**Drawing title**  
Site Plan

<b>Project</b>	1910	<b>Sheet</b>
<b>Date</b>	March 2020	204-B
<b>Scale</b>	1=200 (A2)	

Shared access way

Shared access way

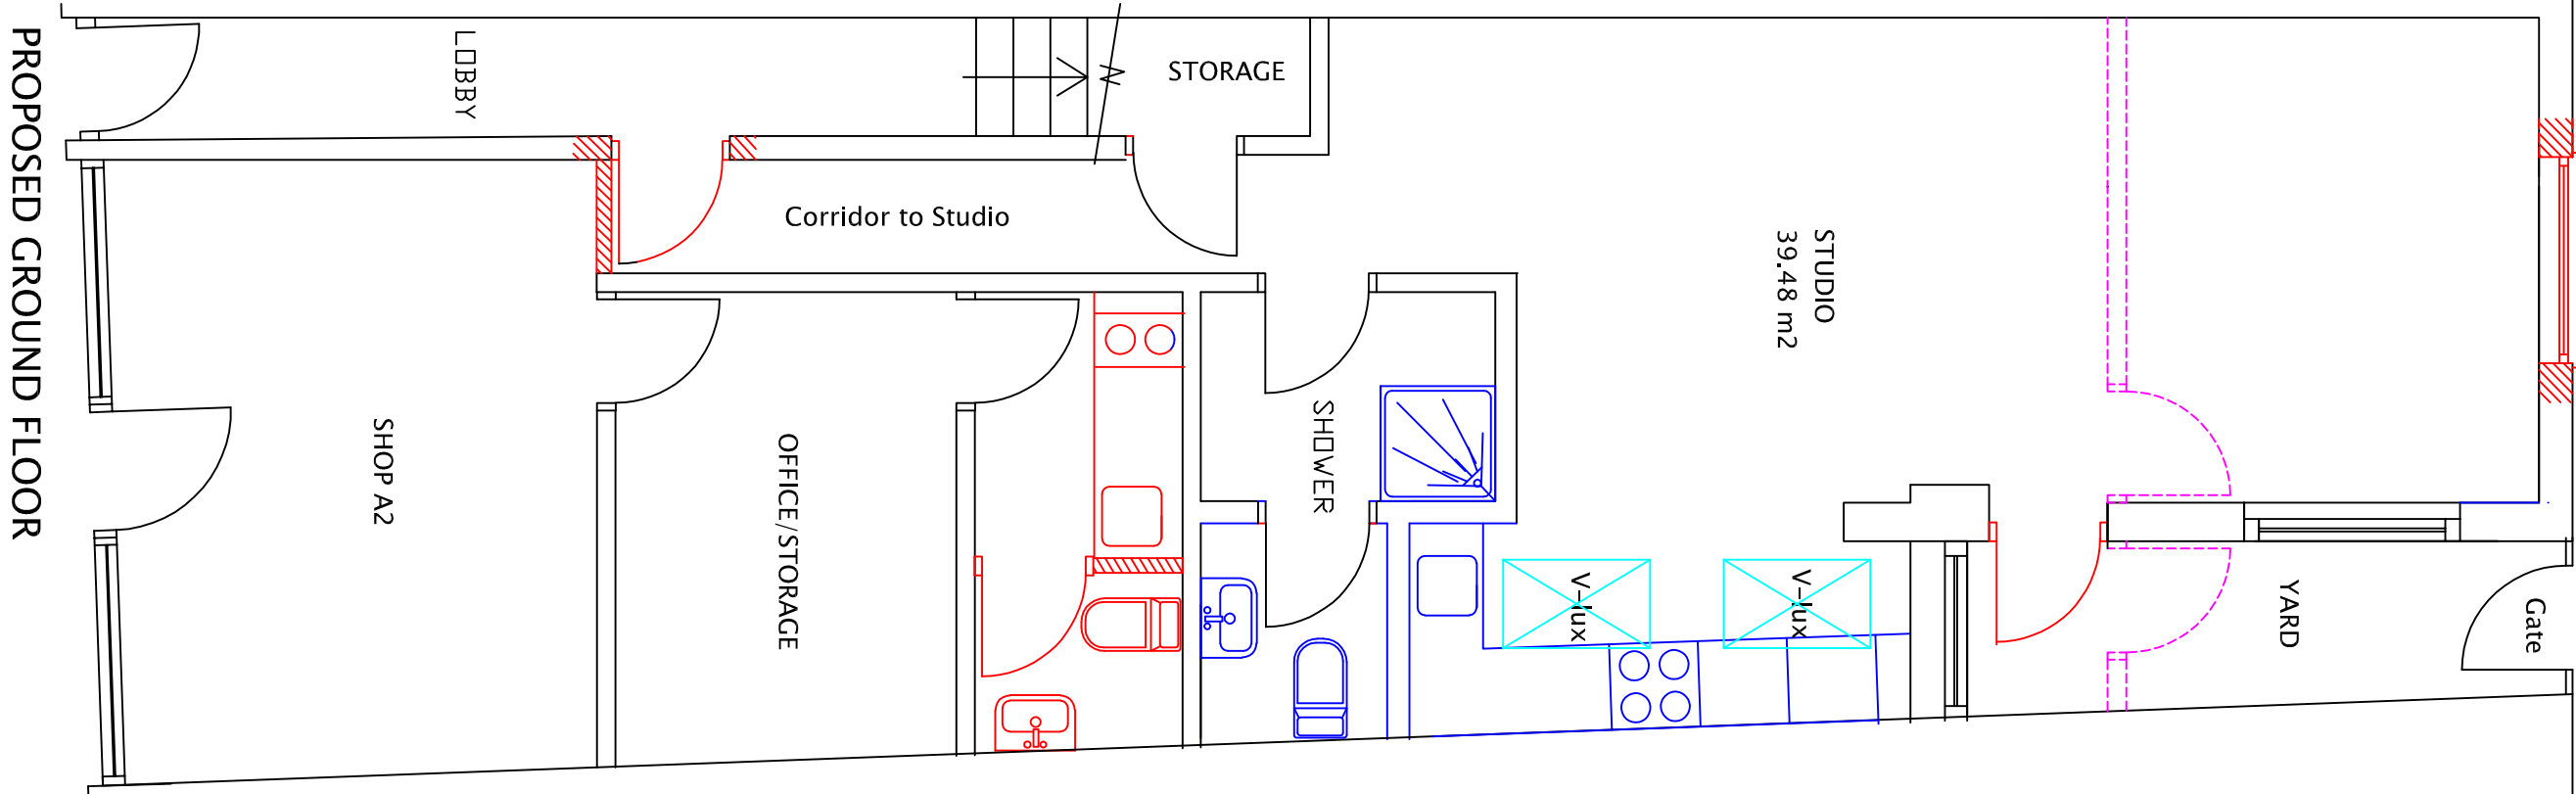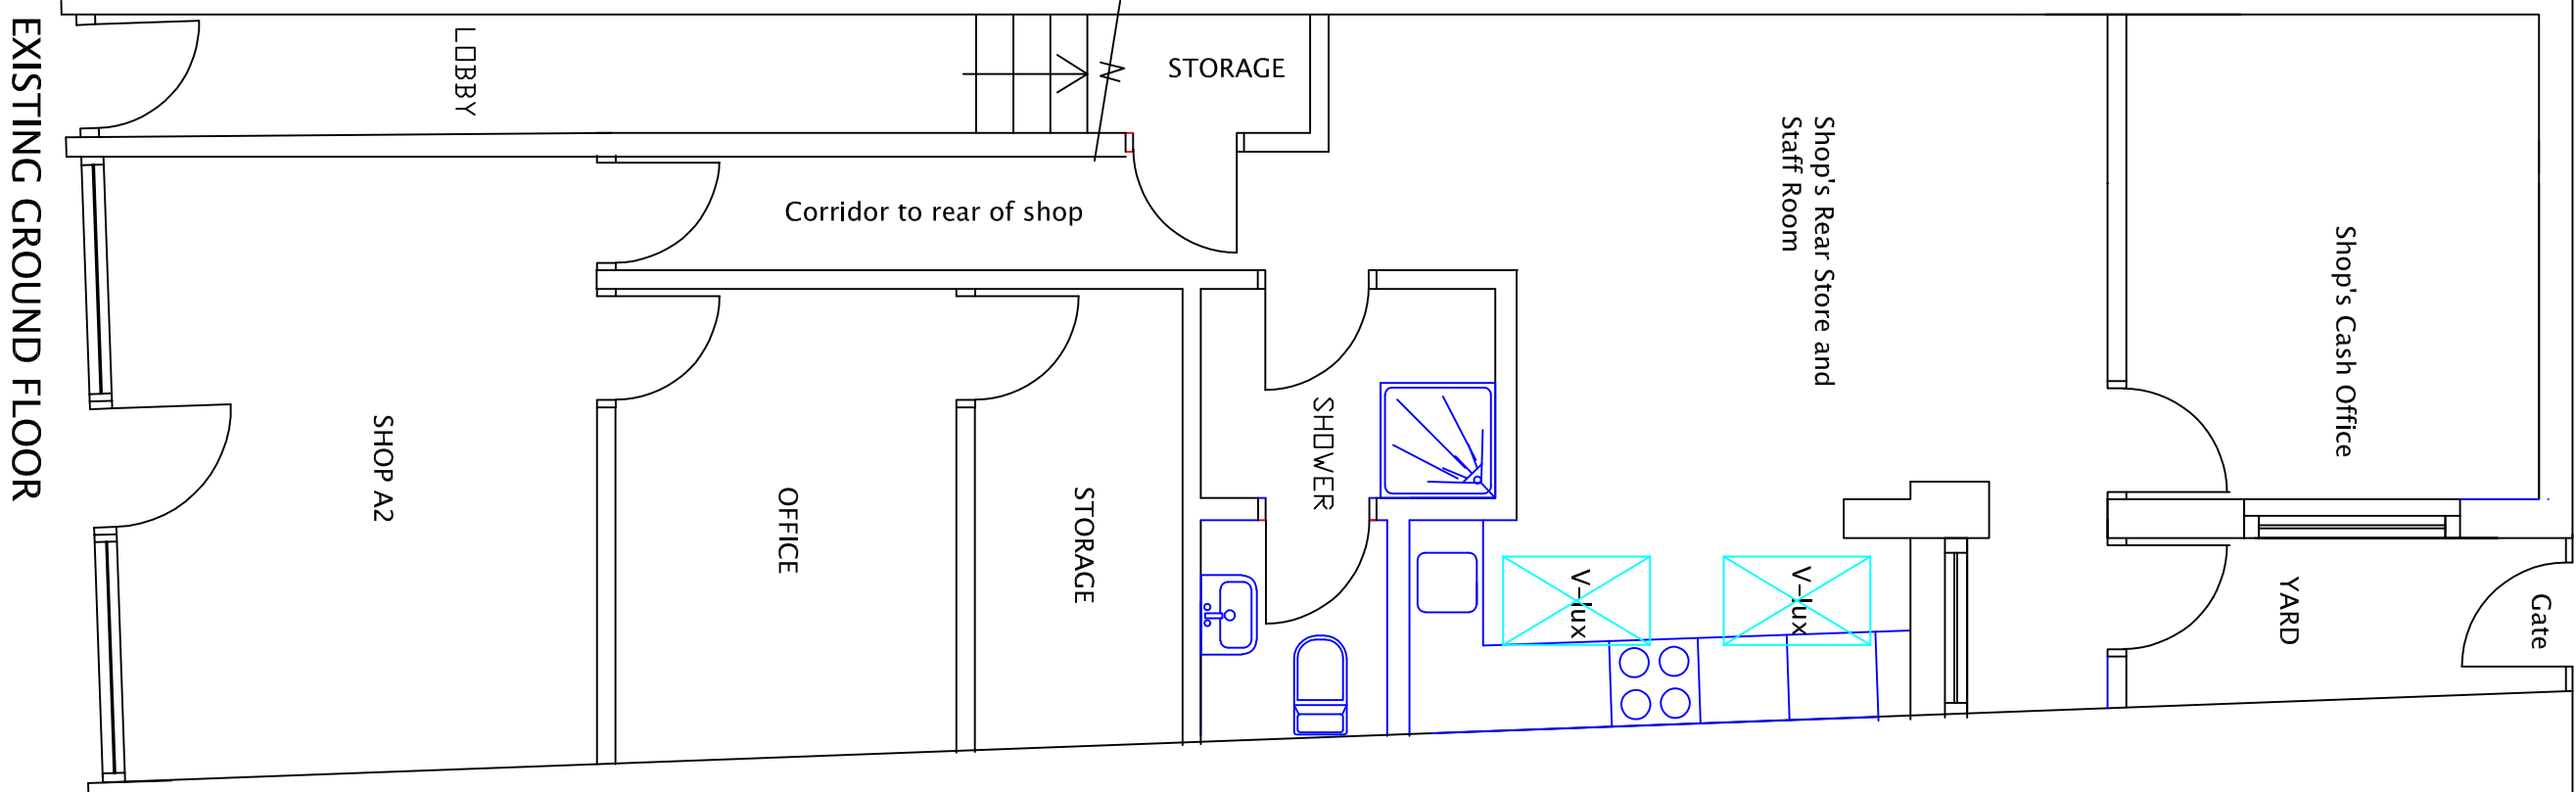

General Notes

1. Do not scale this drawing. Stated dimensions only are to be taken.
2. Any inconsistency or discrepancy is to be brought to the attention and resolved by the architect.
3. All measurements in millimeters.
4. All material and finishes according to separate specification.
5. Electrical installation has to comply with the latest relevant regulations.
6. The drainage installation to be to the Local Authorities' satisfaction.
7. All sizes and measurements to be checked on site.
8. The following material must not be used under any circumstances:
  - high alumina cement in structural elements.
  - Asbestos products.
9. Copyrights of this drawing is owned by Keythall Design.

Demolished wall/ structure

New wall/ structure

New opening

8	General Revision	06/04/20
A	General Revision	25/03/20
No.	Revision/Issue	Date

**KEYTHALL DESIGN**  
Maryland, St. Mary's Road  
Wrotham/Sevenoaks TN15 7AP  
Tel: +44(0)7810-360 133  
Mailto: [lenc@mc.com](mailto:lenc@mc.com)

Project Name and Address  
**86 Fortune Green Road**  
**London NW6 1DS**

Drawing title  
**Ground Floor, Existing & Proposed**

Project	1910	Sheet
Date	April 2020	205 - B
Scale	1=50 (A2)	

