




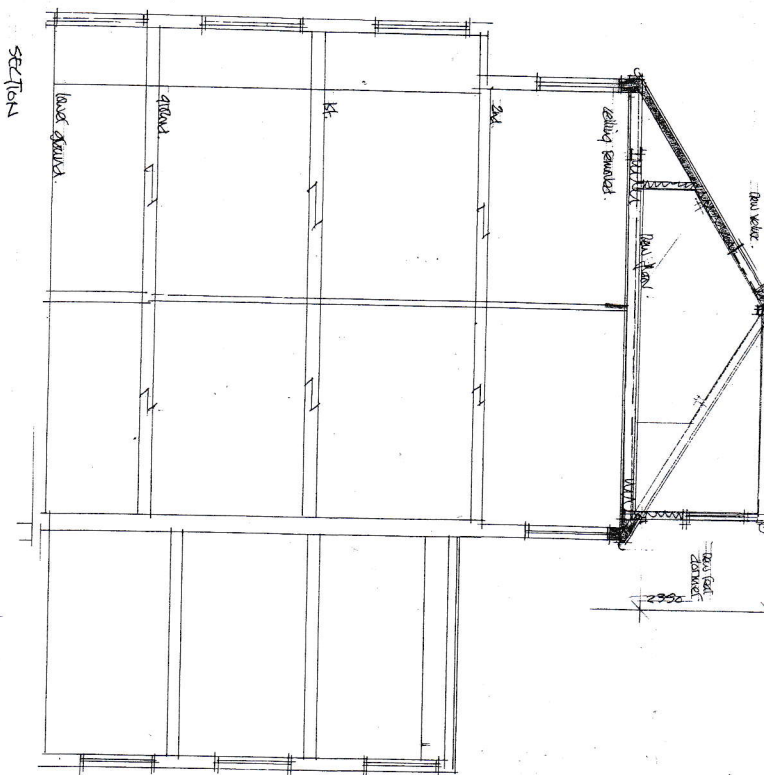


SECTION

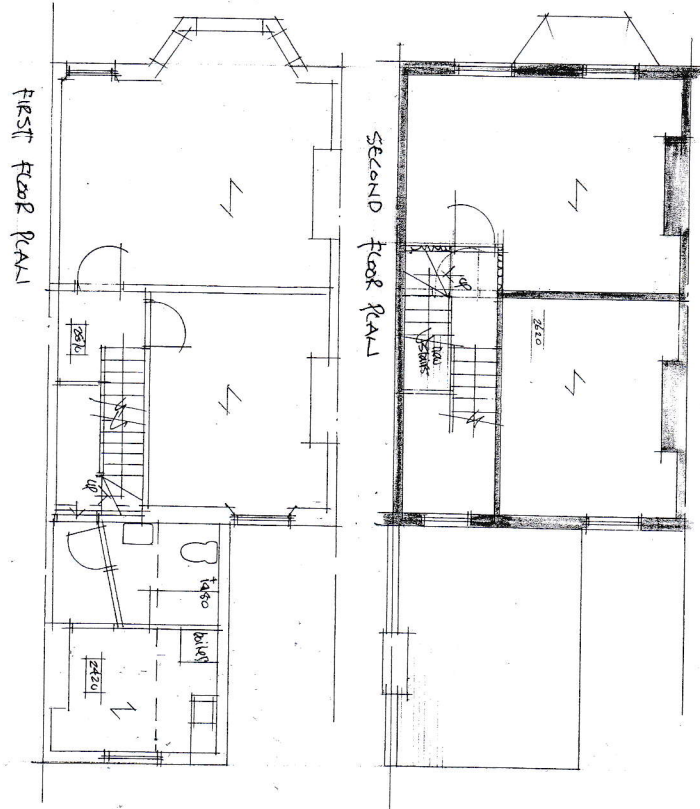


SECOND FLOOR PLAN

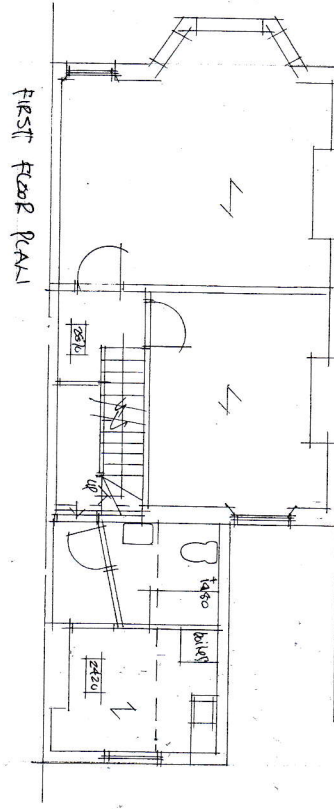

FIRST FLOOR PLAN

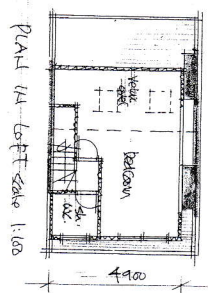


PLAN 14 - LOFT scale 1:100

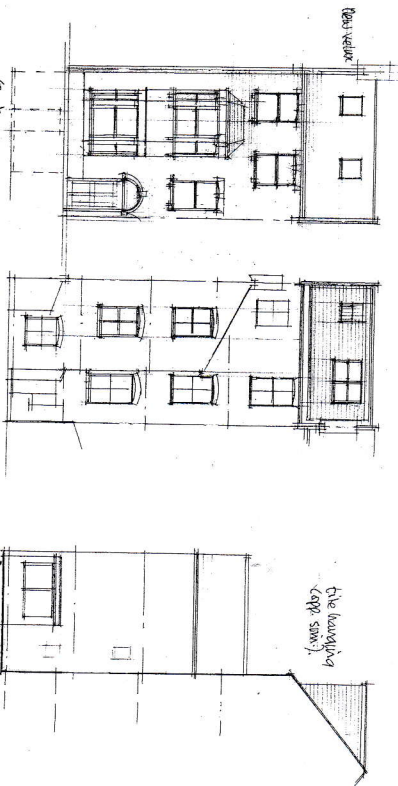


front
ELEVATIONS scale 1:100

side
scale 1:100

side, to no 10
scale 1:100

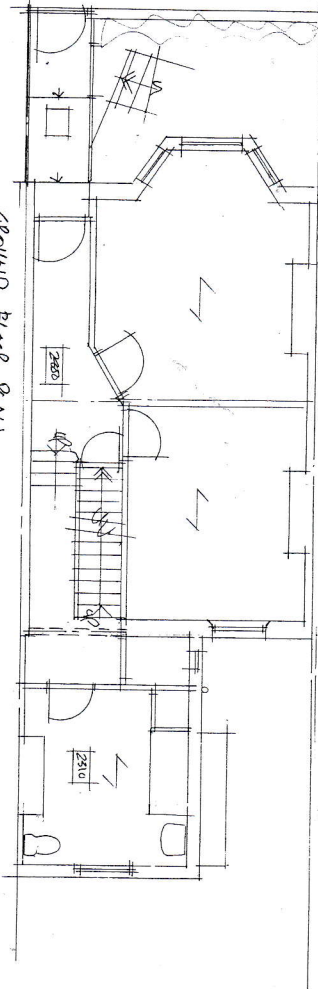

GROUND FLOOR PLAN

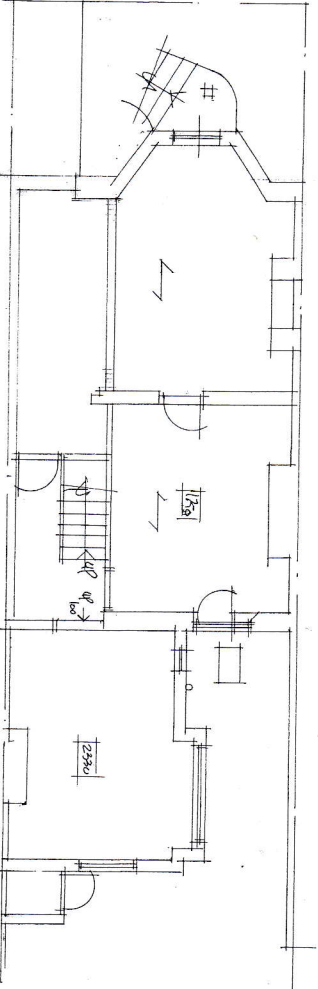

LOWER GROUND FLOOR PLAN

DN
scale 1:100

UP

1. This Drawing and Design are Copyright and the content of David Barnard.
2. The Drawing is for planning purposes only. It is not to be used for construction without the written consent of David Barnard.
3. Use of this Drawing is limited to the project and site shown. It is not to be used for any other purpose without the written consent of David Barnard.
4. The Drawing is for planning purposes only. It is not to be used for construction without the written consent of David Barnard.
5. The Drawing is for planning purposes only. It is not to be used for construction without the written consent of David Barnard.
6. The Drawing is for planning purposes only. It is not to be used for construction without the written consent of David Barnard.
7. This drawing is for planning purposes only.

VERSION

NOTES

1. NEW GARAGE VOLUME: -
3.95 x 23.52 x 4.9 = 23.74 carv.
2. less than 40m²
3. permitted development.

* lower + ground floor plans prior to 10th. consultation Aug. 17.

55 BURGLEY ROAD,
MUS 141

Proposed Plot alterations:

Plans, elevations & section:

scale:	1:50	100
date:	Aug 17	31.21
drawn:	AB	eng no
client:	Barb Coon	Z

DAVID BARNARD
Town Planning Consultant • Building Designer
4 Barber Close, London, N11 1BE
Tel: 020 8245 1593