


DETAIL A-A
(1:10)

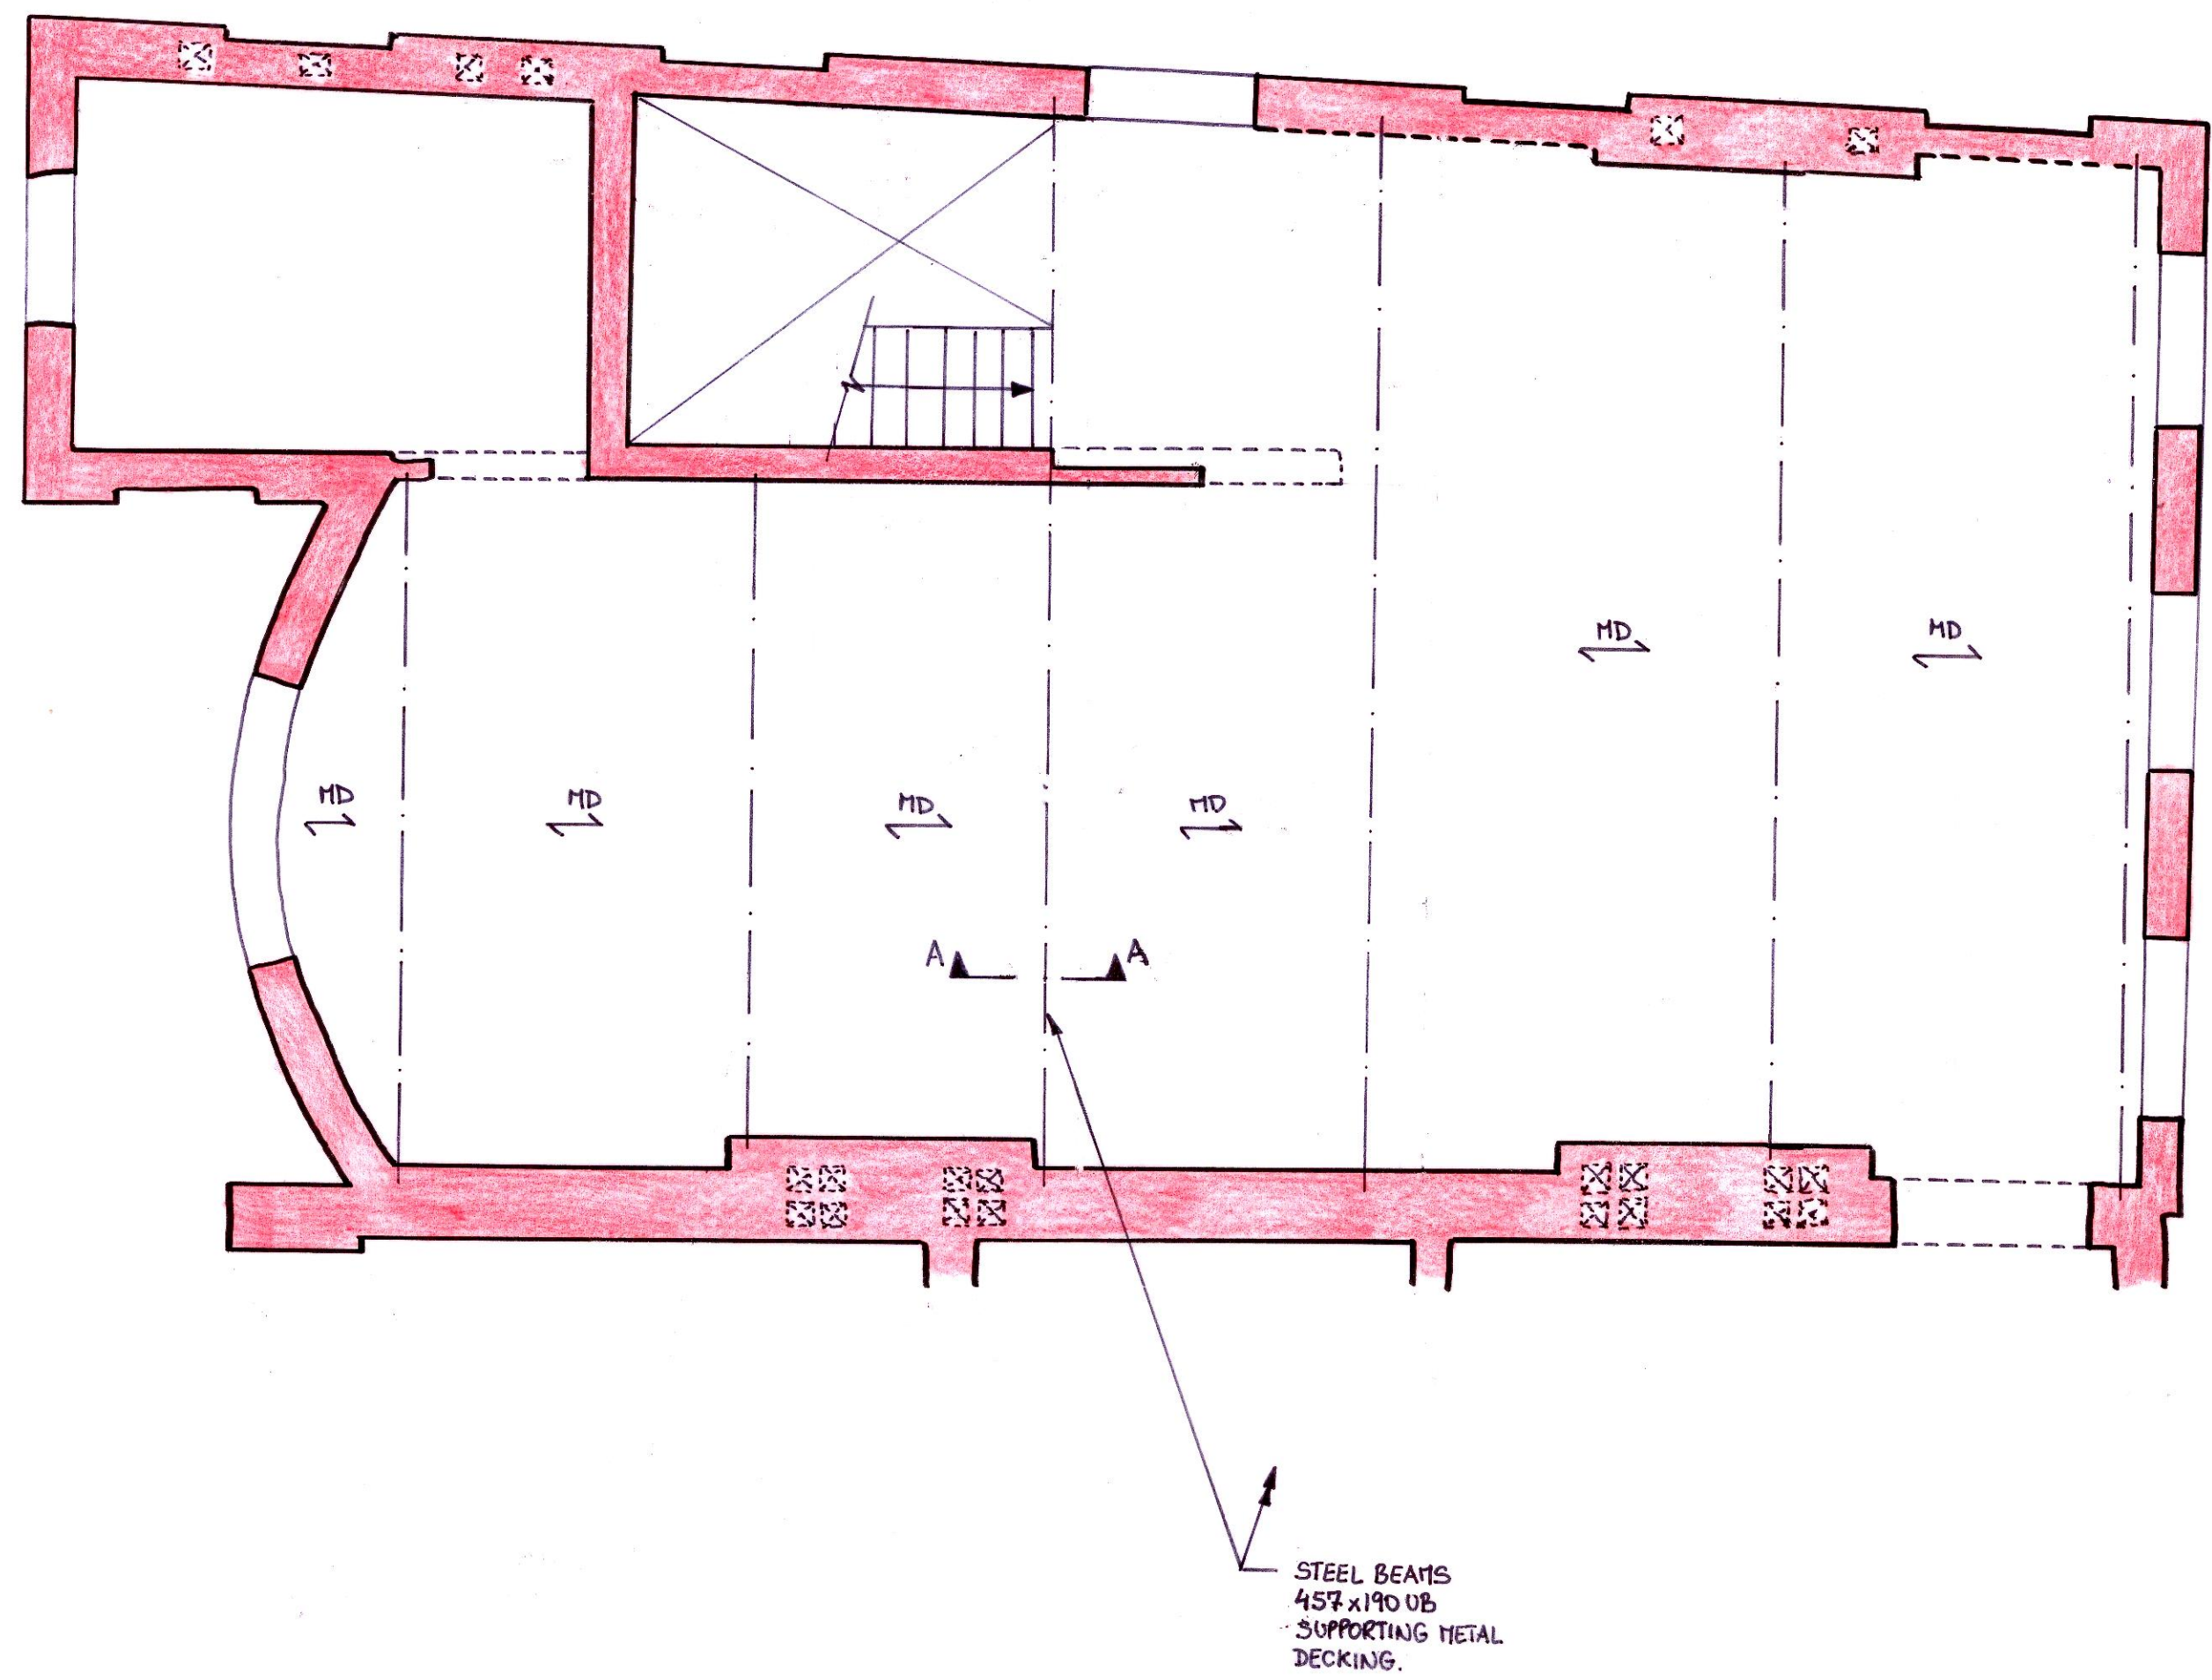

- notes
1. DO NOT SCALE FROM THIS DRAWING.
 2. THE STRUCTURAL ARRANGEMENT SHOWN ON THESE DRAWINGS ARE BASED ON PRELIMINARY SITE INVESTIGATIONS CARRIED OUT JANUARY 2018, AND ARCHIVE DRAWINGS OF NEIGHBOURING PROPERTY No. 42.

A	1.6.18	ISSUED FOR INFORMATION	LK
-	21.2.18	ISSUED FOR INFORMATION.	LK
job BRITISH MUSEUM, 38 RUSSELL SQUARE			
title EXISTING STRUCTURE THIRD FLOOR PLAN			
drawn RG	checked LK		
date FEB'18	scale (original - A1) 1:50		
Alan Baxter 75 Cowcross Street London EC1M 6EL tel 020 7250 1555 email aba@alanbaxter.co.uk www.alanbaxter.co.uk			
diag. no. 1756/702/005		rev. A	