

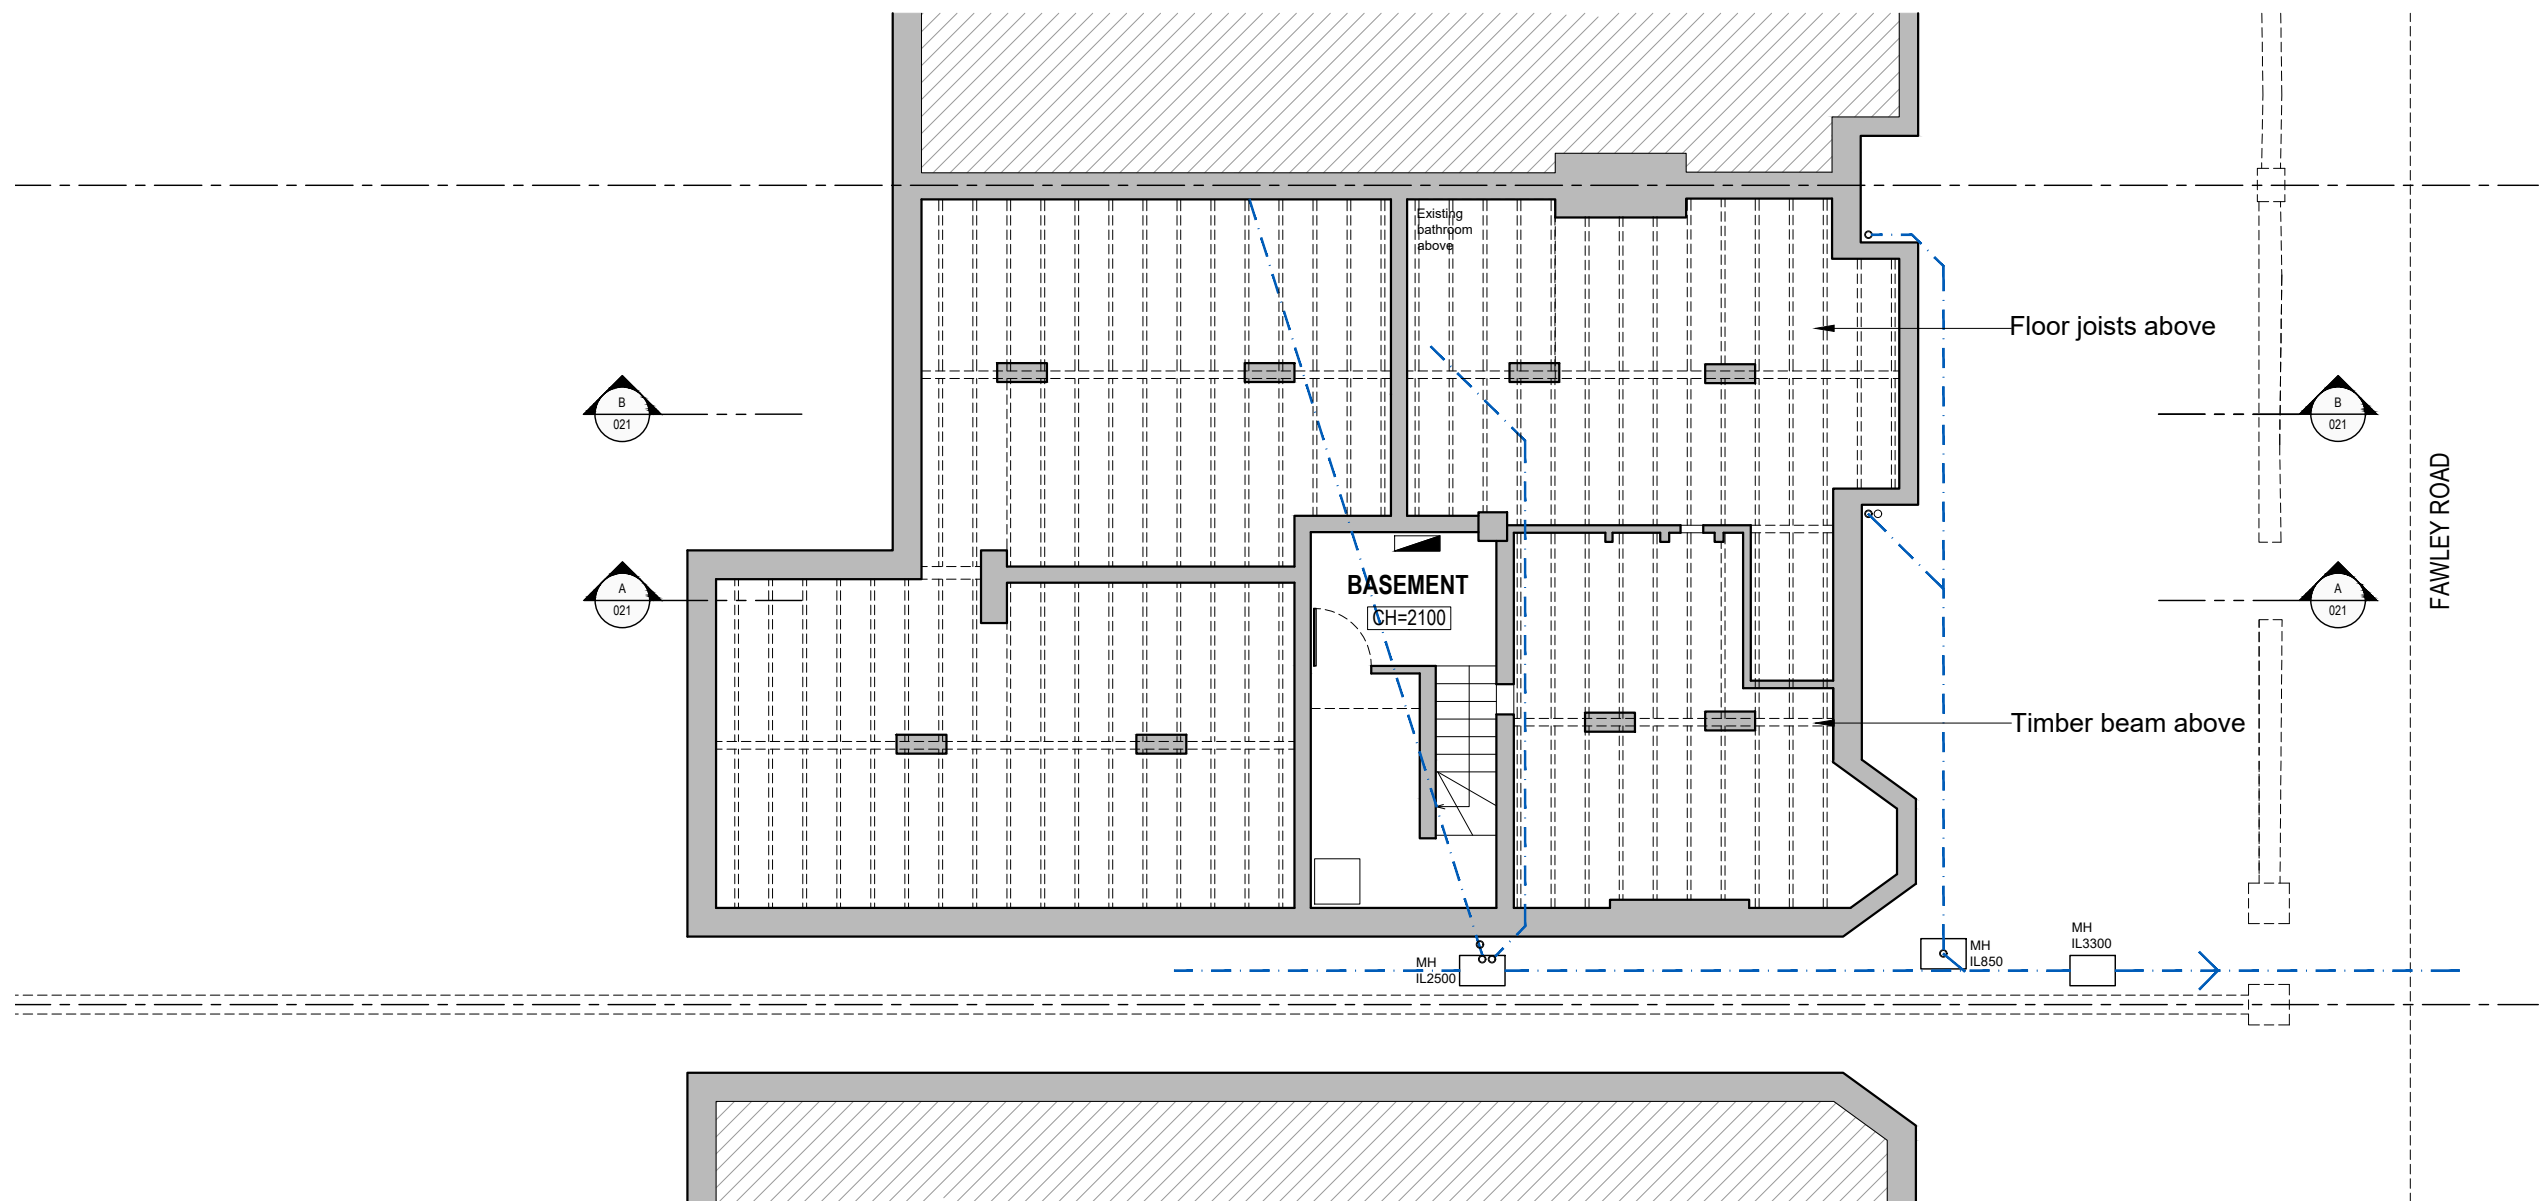



Existing Basement Floor Plan
Scale 1:100 @ A3

 


Issued For 10.09.2019		Rev.	Description	Date	Signed	Checked			Scale 1:100 @ A3	Date 08.02.2017	Drawn by JDS	Checked by DS	 561 Finchley Road London N W 3 7 B J Phone 020 7433 3939 Fax 020 7794 4279 www.DesignSolutionsUK.com	
General Notes: THIS DRAWING HAS BEEN PREPARED BY DS DESIGN SOLUTIONS AND THE DATA CONTAINED HEREIN MAY BE USED OR REPRODUCED ONLY WITH DS DESIGN SOLUTIONS' APPROVAL.									Drawing Title Existing Basement Floor Plan					
								Project 8a Fawley Road London, NW6 1SH				Project no. 19 / 0348		Drawing no. 012

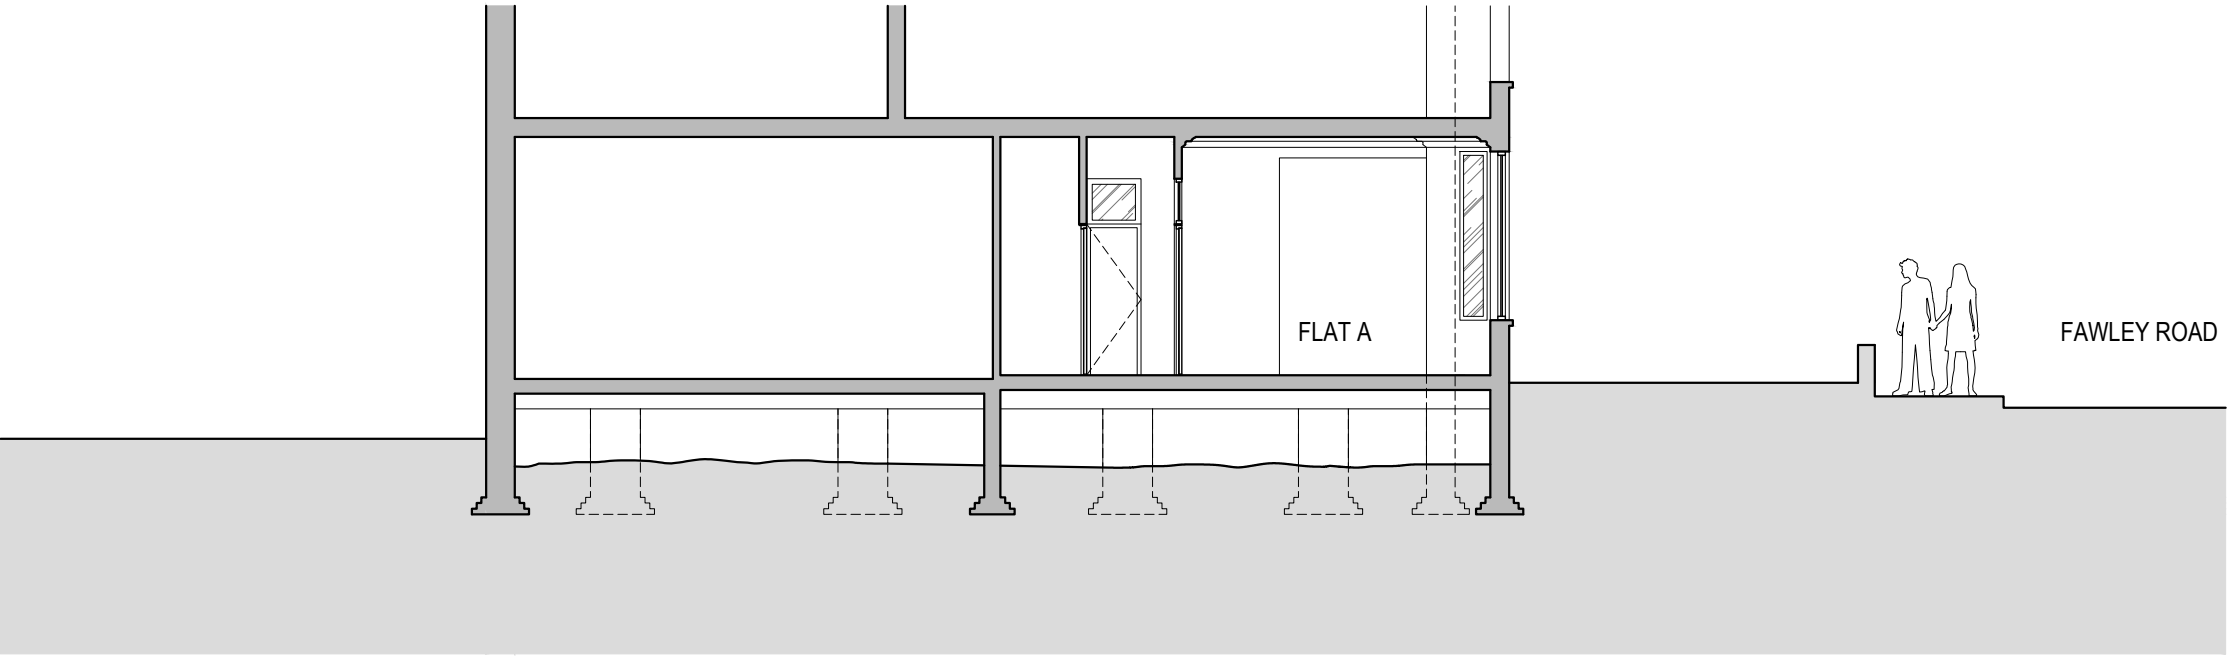

Existing Section B-B
Scale 1:100 @ A3

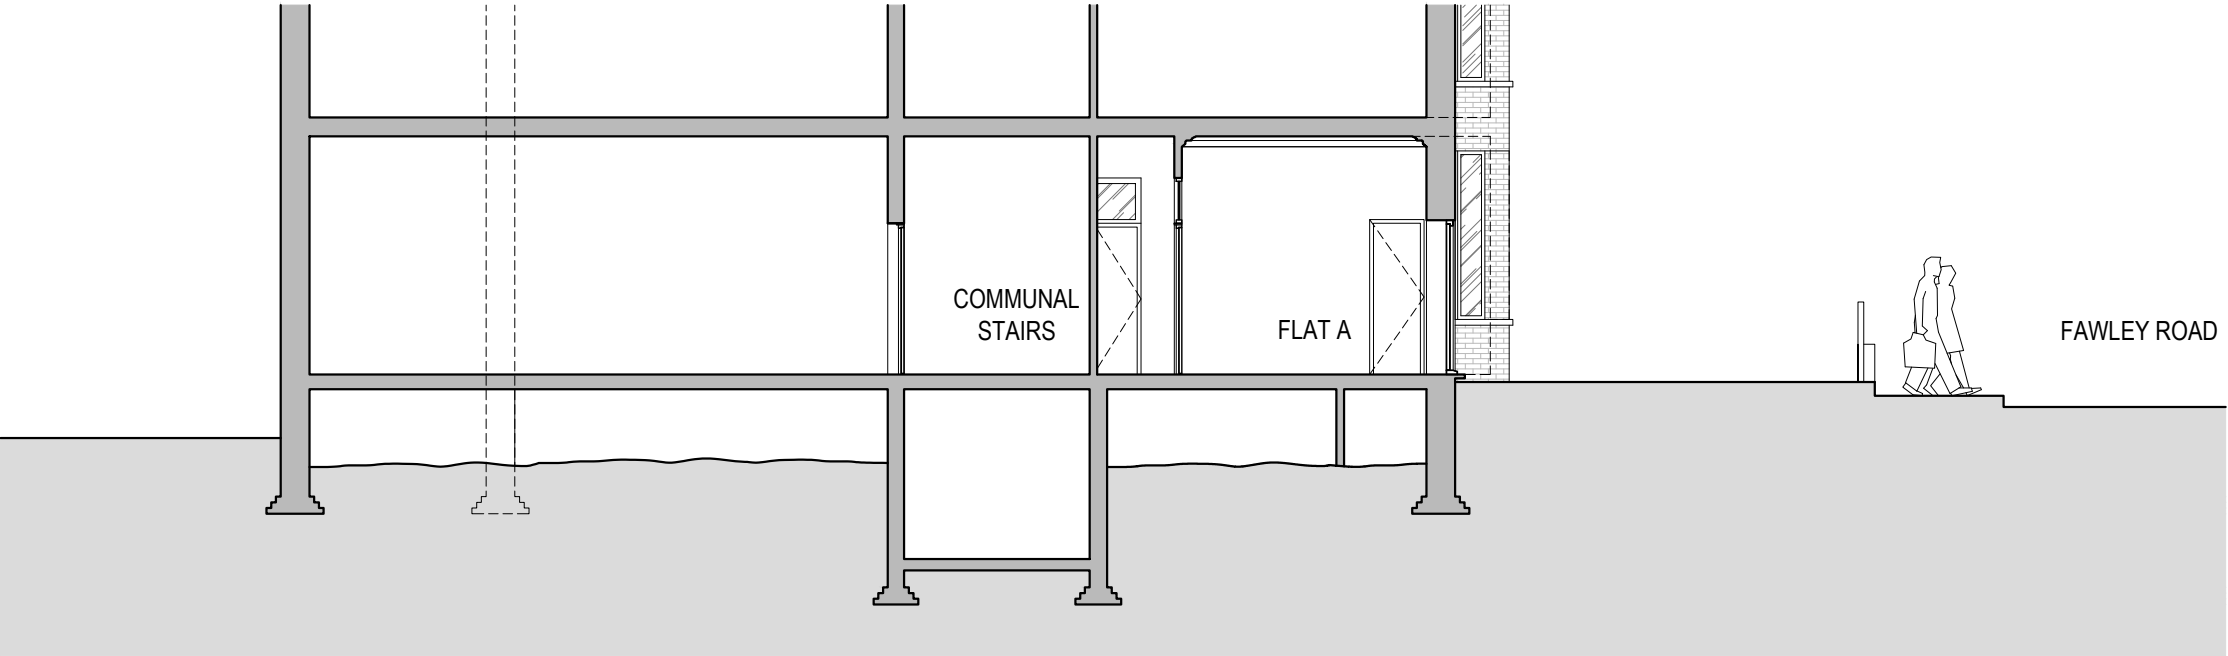

Existing Section A-A
Scale 1:100 @ A3

 

Issued For	PLANNING
General Notes:	THIS DRAWING HAS BEEN PREPARED BY DS DESIGN SOLUTIONS AND THE DATA CONTAINED HEREIN MAY BE USED OR REPRODUCED ONLY WITH DS DESIGN SOLUTIONS' APPROVAL.


Rev.	Description	Date	Signed	Checked

--

--

Scale	Date	Drawn by	Checked by
1:100 @ A3	10.09.2019	JDS	DS
Drawing Title	Existing Sections		
Project	8a Fawley Road London, NW6 1SH		

 561 Finchley Road London N W 3 7 B J Phone 020 7433 3939 Fax 020 7794 4279 www.DesignSolutionsUK.com		
Project no.	Drawing no.	Revision
19 / 0348	021	02

 

Existing Front Elevation
Scale 1:100 @ A3



Issued For
PLANNING

General Notes:
THIS DRAWING HAS BEEN PREPARED BY DS DESIGN SOLUTIONS AND THE DATA CONTAINED HEREIN MAY BE USED OR REPRODUCED ONLY WITH DS DESIGN SOLUTIONS' APPROVAL.

Rev.	Description	Date	Signed	Checked


--

--

Scale 1:100 @ A3	Date 10.09.2019	Drawn by JDS	Checked by DS
Drawing Title Existing Elevations			
Project 8a Fawley Road London, NW6 1SH			

561 Finchley Road
London N W 3 7 B J
Phone 020 7433 3939
Fax 020 7794 4279
www.DesignSolutionsUK.com

Project no. 19 / 0348	Drawing no. 022	Revision 01
--------------------------	--------------------	----------------


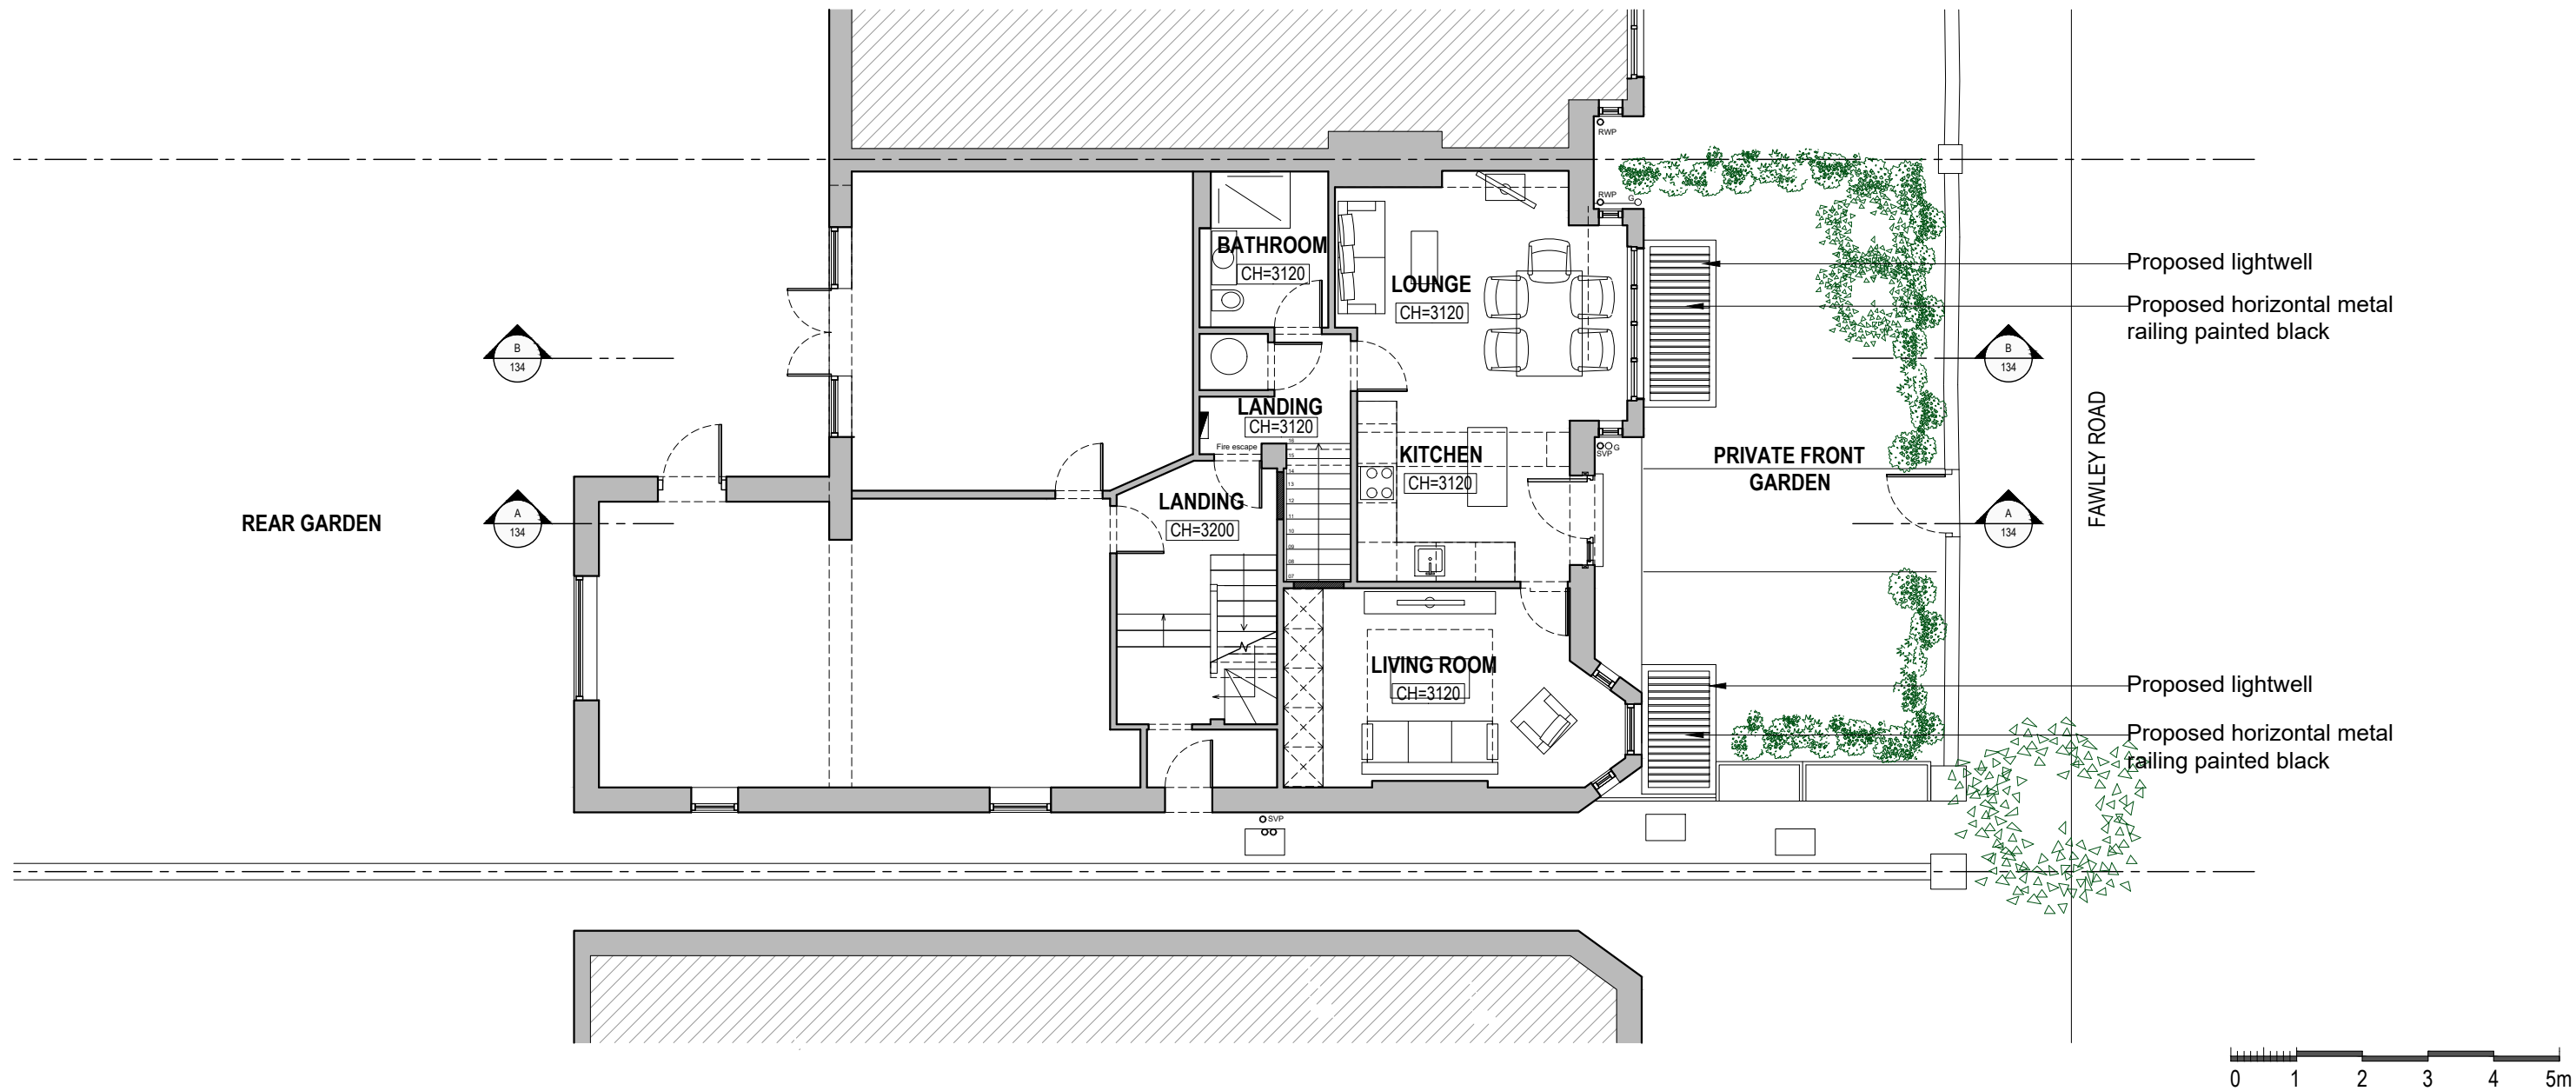


Proposed Ground Floor Plan
Scale 1:100 @ A3

0 1 2 3 4 5m



Issued For PLANNING		Rev.	Description	Date	Signed	Checked					Scale 1:100 @ A3		Date 10.09.2019	Drawn by JDS	Checked by DS	 561 Finchley Road London N W 3 7 B J Phone 020 7433 3939 Fax 020 7794 4279 www.DesignSolutionsUK.com
General Notes: THIS DRAWING HAS BEEN PREPARED BY DS DESIGN SOLUTIONS AND THE DATA CONTAINED HEREIN MAY BE USED OR REPRODUCED ONLY WITH DS DESIGN SOLUTIONS' APPROVAL.											Drawing Title Proposed Ground Floor Plan					
											Project 8a Fawley Road London, NW6 1SH					
											Project no. 19 / 0348		Drawing no. 111		Revision 03	

 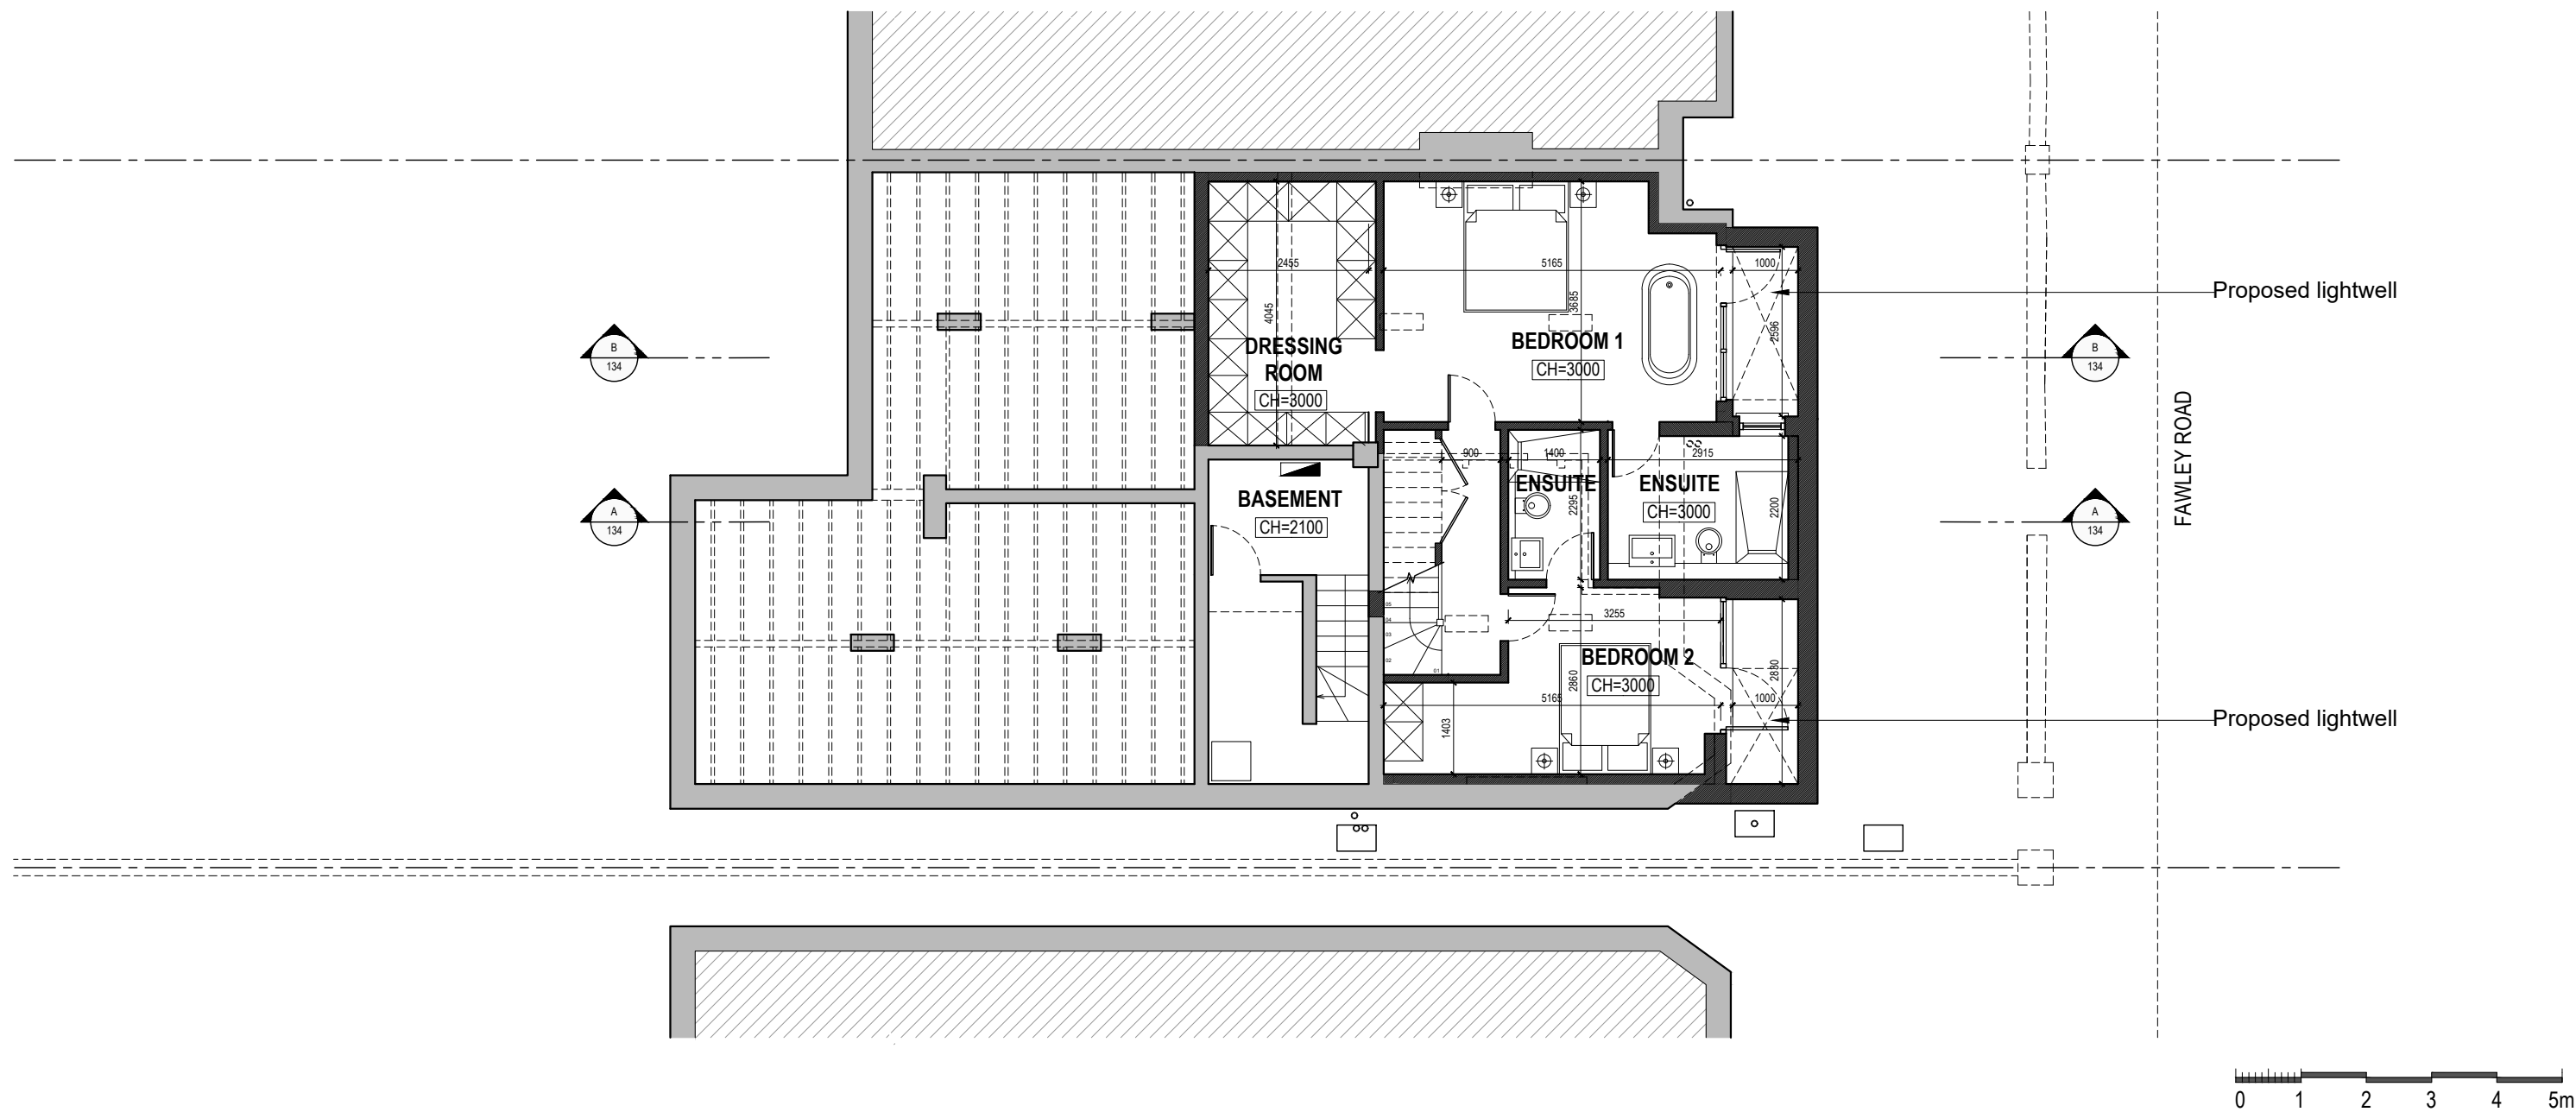

Proposed Basement Floor Plan
Scale 1:100 @ A3

- Existing Walls
- New Walls
- Demolished Walls

Issued For
PLANNING

General Notes:
THIS DRAWING HAS BEEN PREPARED BY DS DESIGN SOLUTIONS AND THE DATA CONTAINED HEREIN MAY BE USED OR REPRODUCED ONLY WITH DS DESIGN SOLUTIONS' APPROVAL.

Rev.	Description	Date	Signed	Checked

--


--

Scale 1:100 @ A3	Date 10.09.2019	Drawn by JDS	Checked by DS
Drawing Title Proposed Basement Floor Plan			
Project 8a Fawley Road London, NW6 1SH			




561 Finchley Road
London N W 3 7 B J
Phone 020 7433 3939
Fax 020 7794 4279
www.DesignSolutionsUK.com

Project no. 19 / 0348	Drawing no. 112	Revision 03
--------------------------	--------------------	----------------

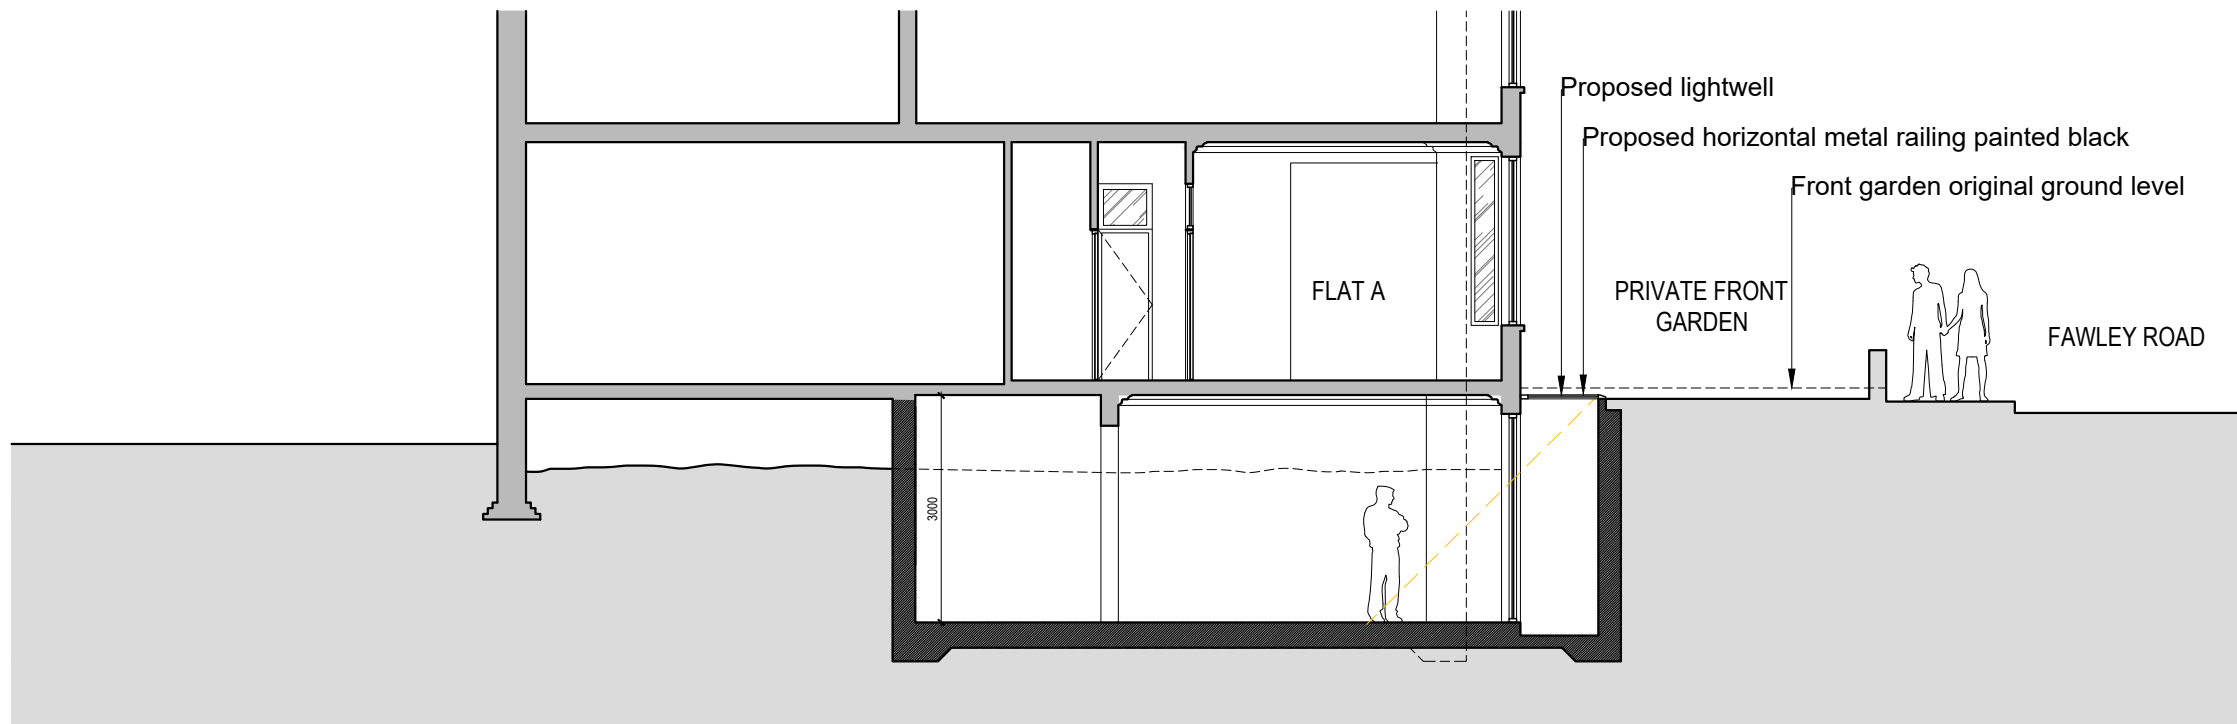

Proposed Section B-B
Scale 1:100 @ A3

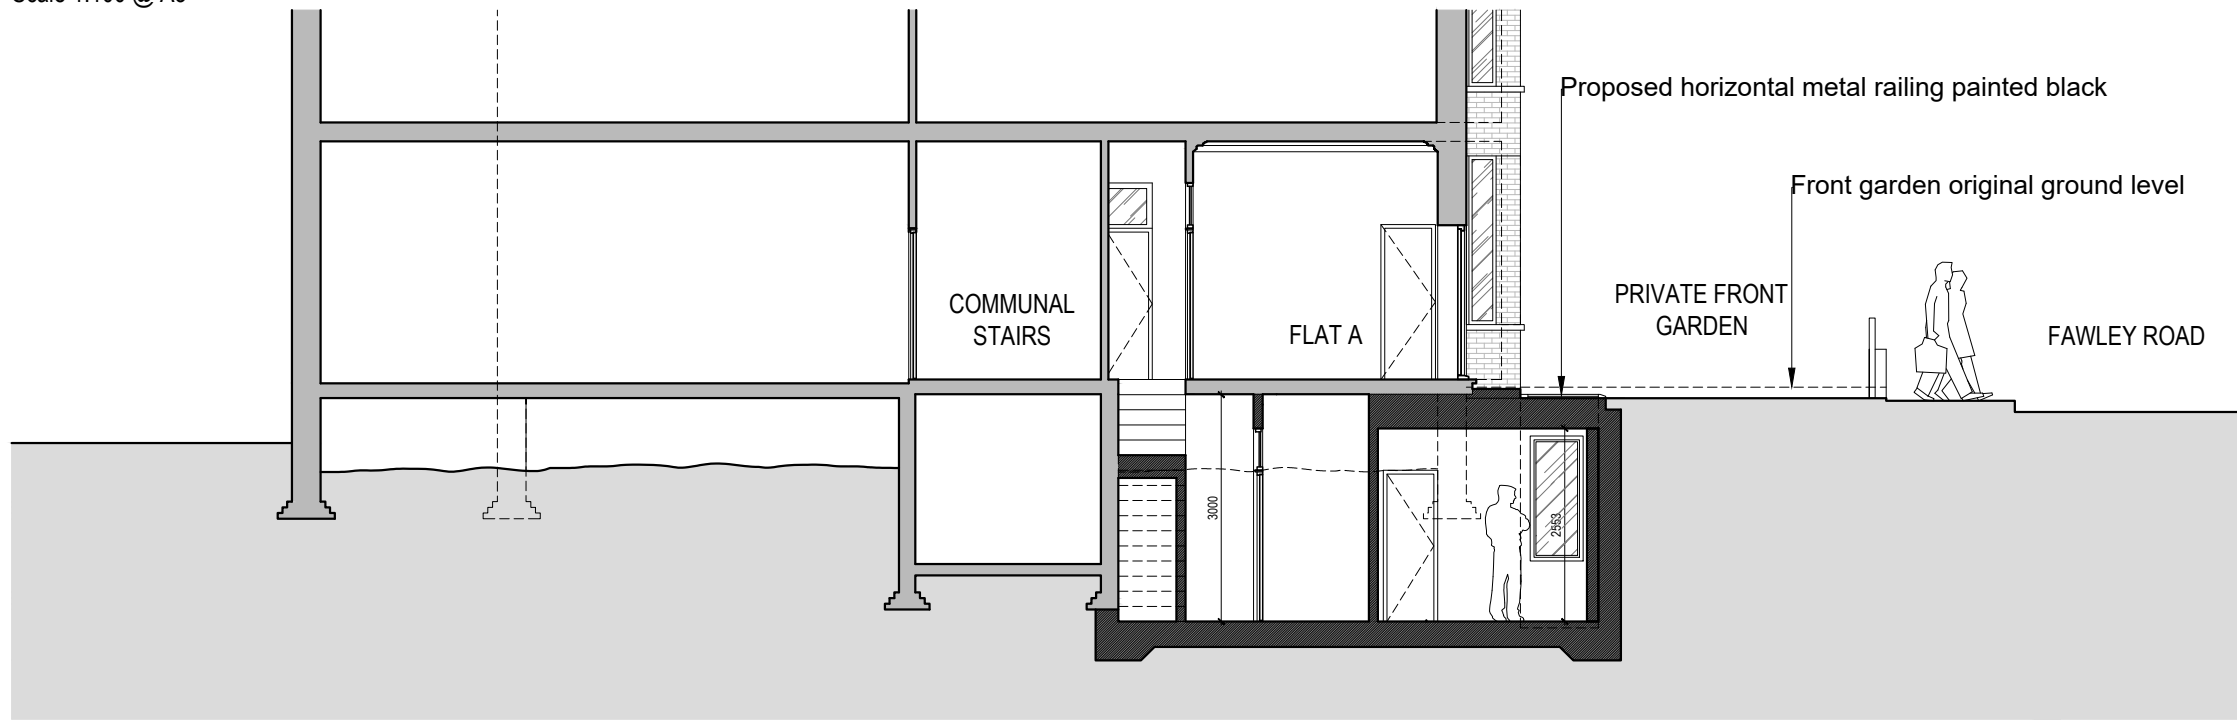

Proposed Section A-A
Scale 1:100 @ A3

- Existing Walls
- New Walls
- Demolished Walls



Issued For	PLANNING
General Notes:	THIS DRAWING HAS BEEN PREPARED BY DS DESIGN SOLUTIONS AND THE DATA CONTAINED HEREIN MAY BE USED OR REPRODUCED ONLY WITH DS DESIGN SOLUTIONS' APPROVAL.


Rev.	Description	Date	Signed	Checked

--

--

Scale	Date	Drawn by	Checked by
1:100 @ A3	10.09.2019	JDS	DS
Drawing Title	Proposed Sections		
Project	8a Fawley Road London, NW6 1SH		

 561 Finchley Road London N W 3 7 B J Phone 020 7433 3939 Fax 020 7794 4279 www.DesignSolutionsUK.com		
Project no.	Drawing no.	Revision
19 / 0348	021	03

 

Proposed Front
Elevation
Scale 1:100 @ A3




Proposed horizontal metal
railing painted black


Proposed Front
Street Elevation
Scale 1:100 @ A3



Proposed outline of basement
Proposed outline of lightwell

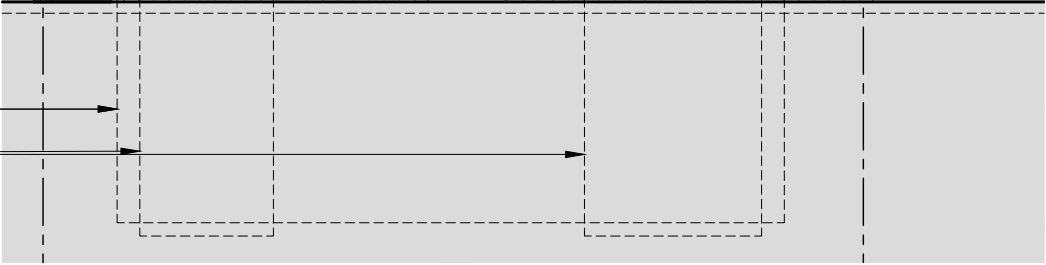

Proposed Side Elevation
Scale 1:100 @ A3

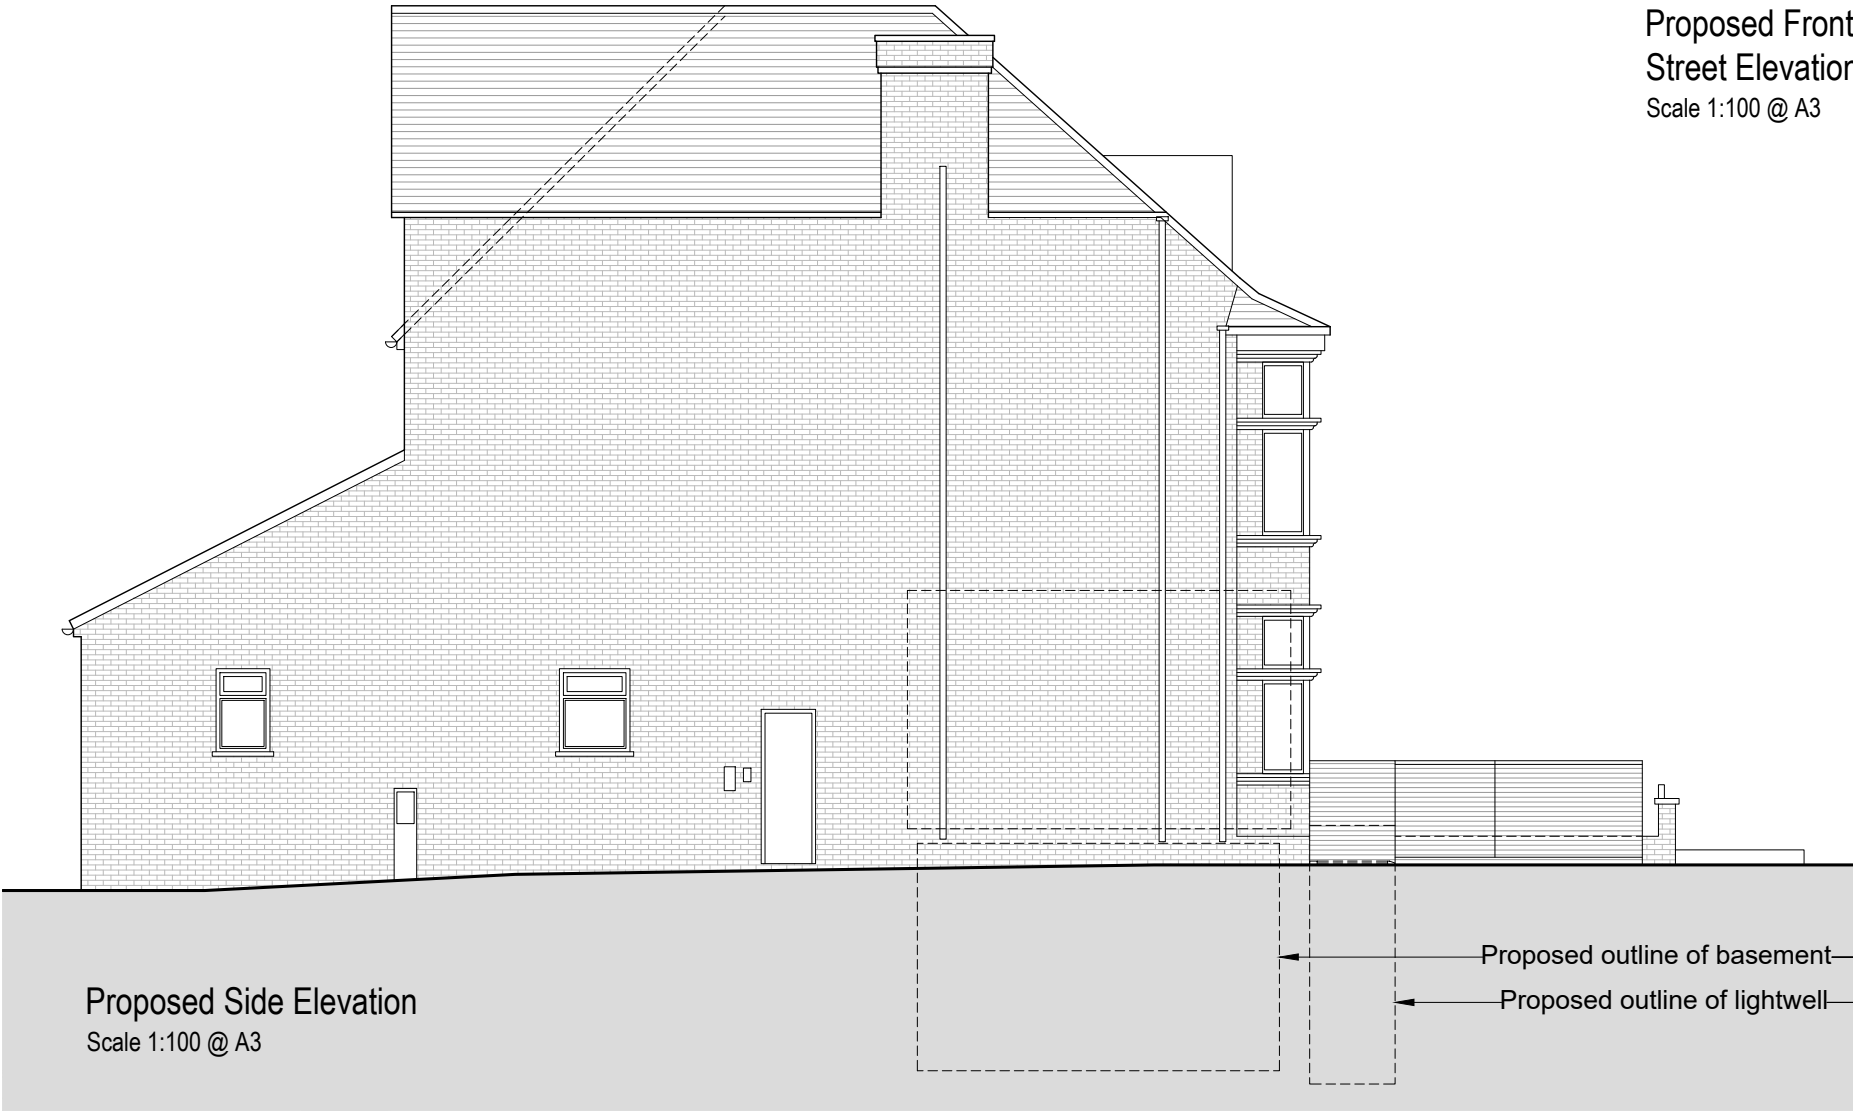

Issued For	PLANNING
General Notes:	THIS DRAWING HAS BEEN PREPARED BY DS DESIGN SOLUTIONS AND THE DATA CONTAINED HEREIN MAY BE USED OR REPRODUCED ONLY WITH DS DESIGN SOLUTIONS' APPROVAL.

Rev.	Description	Date	Signed	Checked

--

--

Scale	Date	Drawn by	Checked by
1:100 @ A3	10.09.2019	JDS	DS
Drawing Title			
Proposed Elevations			
Project			
8a Fawley Road London, NW6 1SH			

561 Finchley Road London N W 3 7 B J Phone 020 7433 3939 Fax 020 7794 4279 www.DesignSolutionsUK.com		
Project no.	Drawing no.	Revision
19 / 0348	122	03