


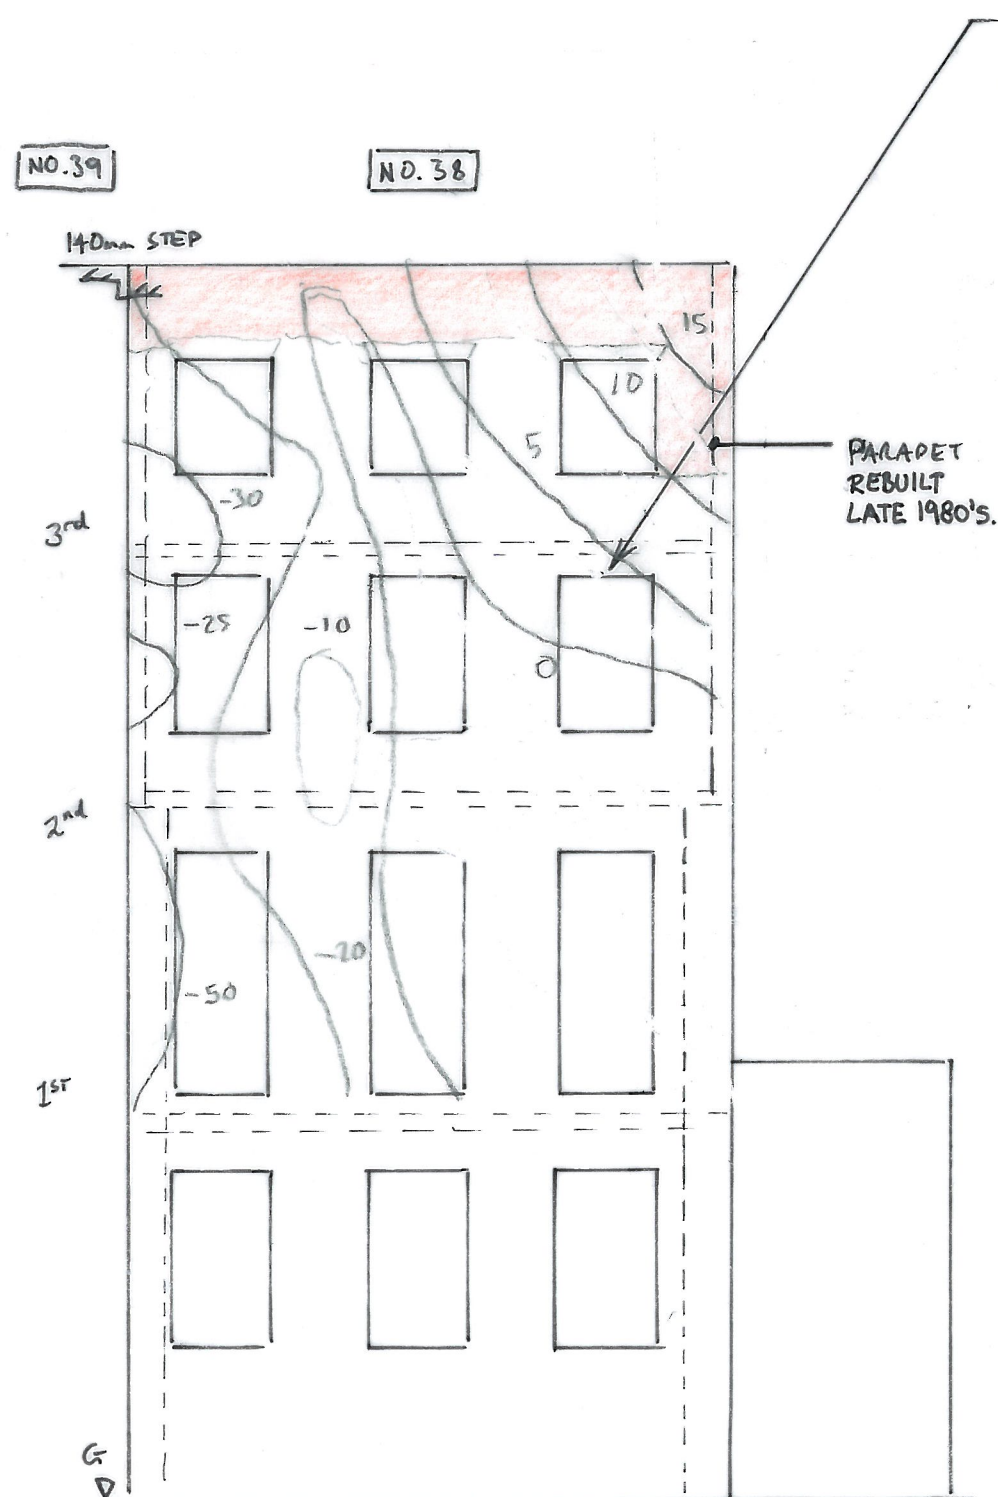


EXISTING FRONT ELEVATION

SMALL CRACKS IN
FLAT MASONRY /
ALCHES SEEN

PARAPET
REBUILT
LATE 1980'S.

BRICKWORK
REBUILT IN
LATE 1980'S.

REINFORCEMENT
MESH STRIPS
64mm APART -
FULL WIDTH OF
BAY (LATE
1980'S)

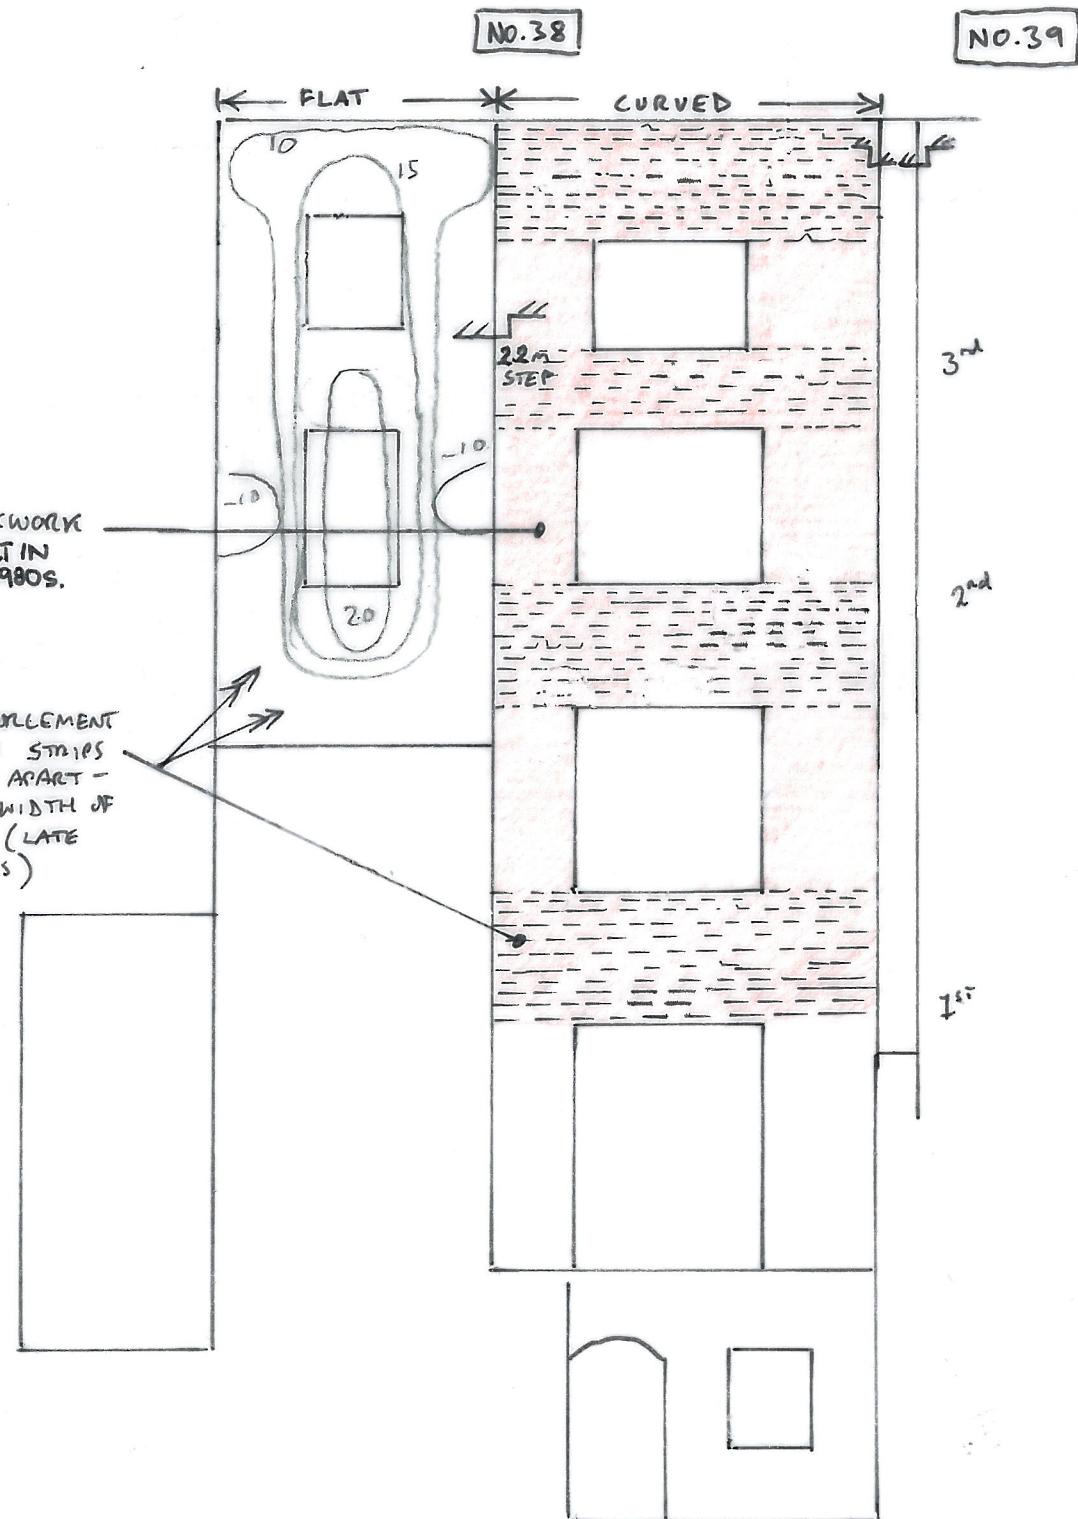

EXISTING REAR ELEVATION

notes

1. THIS DRAWING IS BASED ON
VERTICALITY SURVEY DATED
APRIL 2018.

-	24.8.18	ISSUED FOR INFORMATION AS PART OF TENDER	LK
---	---------	---	----

job
BRITISH MUSEUM
38 ROSSEL SQUARE

title
EXISTING FRONT AND REAR
ELEVATION
SUMMARY OF VERTICALITY SURVEY

drawn	checked
AL	
date	scale (original - A3)
JUL'18	1:100

Alan Baxter

75 Cowcross Street London EC1M 6EL
tel 020 7250 1555
email aba@alanbaxter.co.uk

www.alanbaxter.co.uk

drg. no.	rev.
1756/702/008	-

Alan Baxter Ltd is a limited company registered in England and Wales, number 06000598. Registered office as above.