


NOTES
1. DO NOT SCALE FROM THIS DRAWING.
2. THE STRUCTURAL ARRANGEMENT SHOWN ON THESE DRAWINGS ARE BASED ON PRELIMINARY SITE INVESTIGATIONS CARRIED OUT JANUARY 2018, AND ARCHIVE DRAWINGS OF NEIGHBOURING PROPERTY No. 42.

NOT FOR
CONSTRUCTION

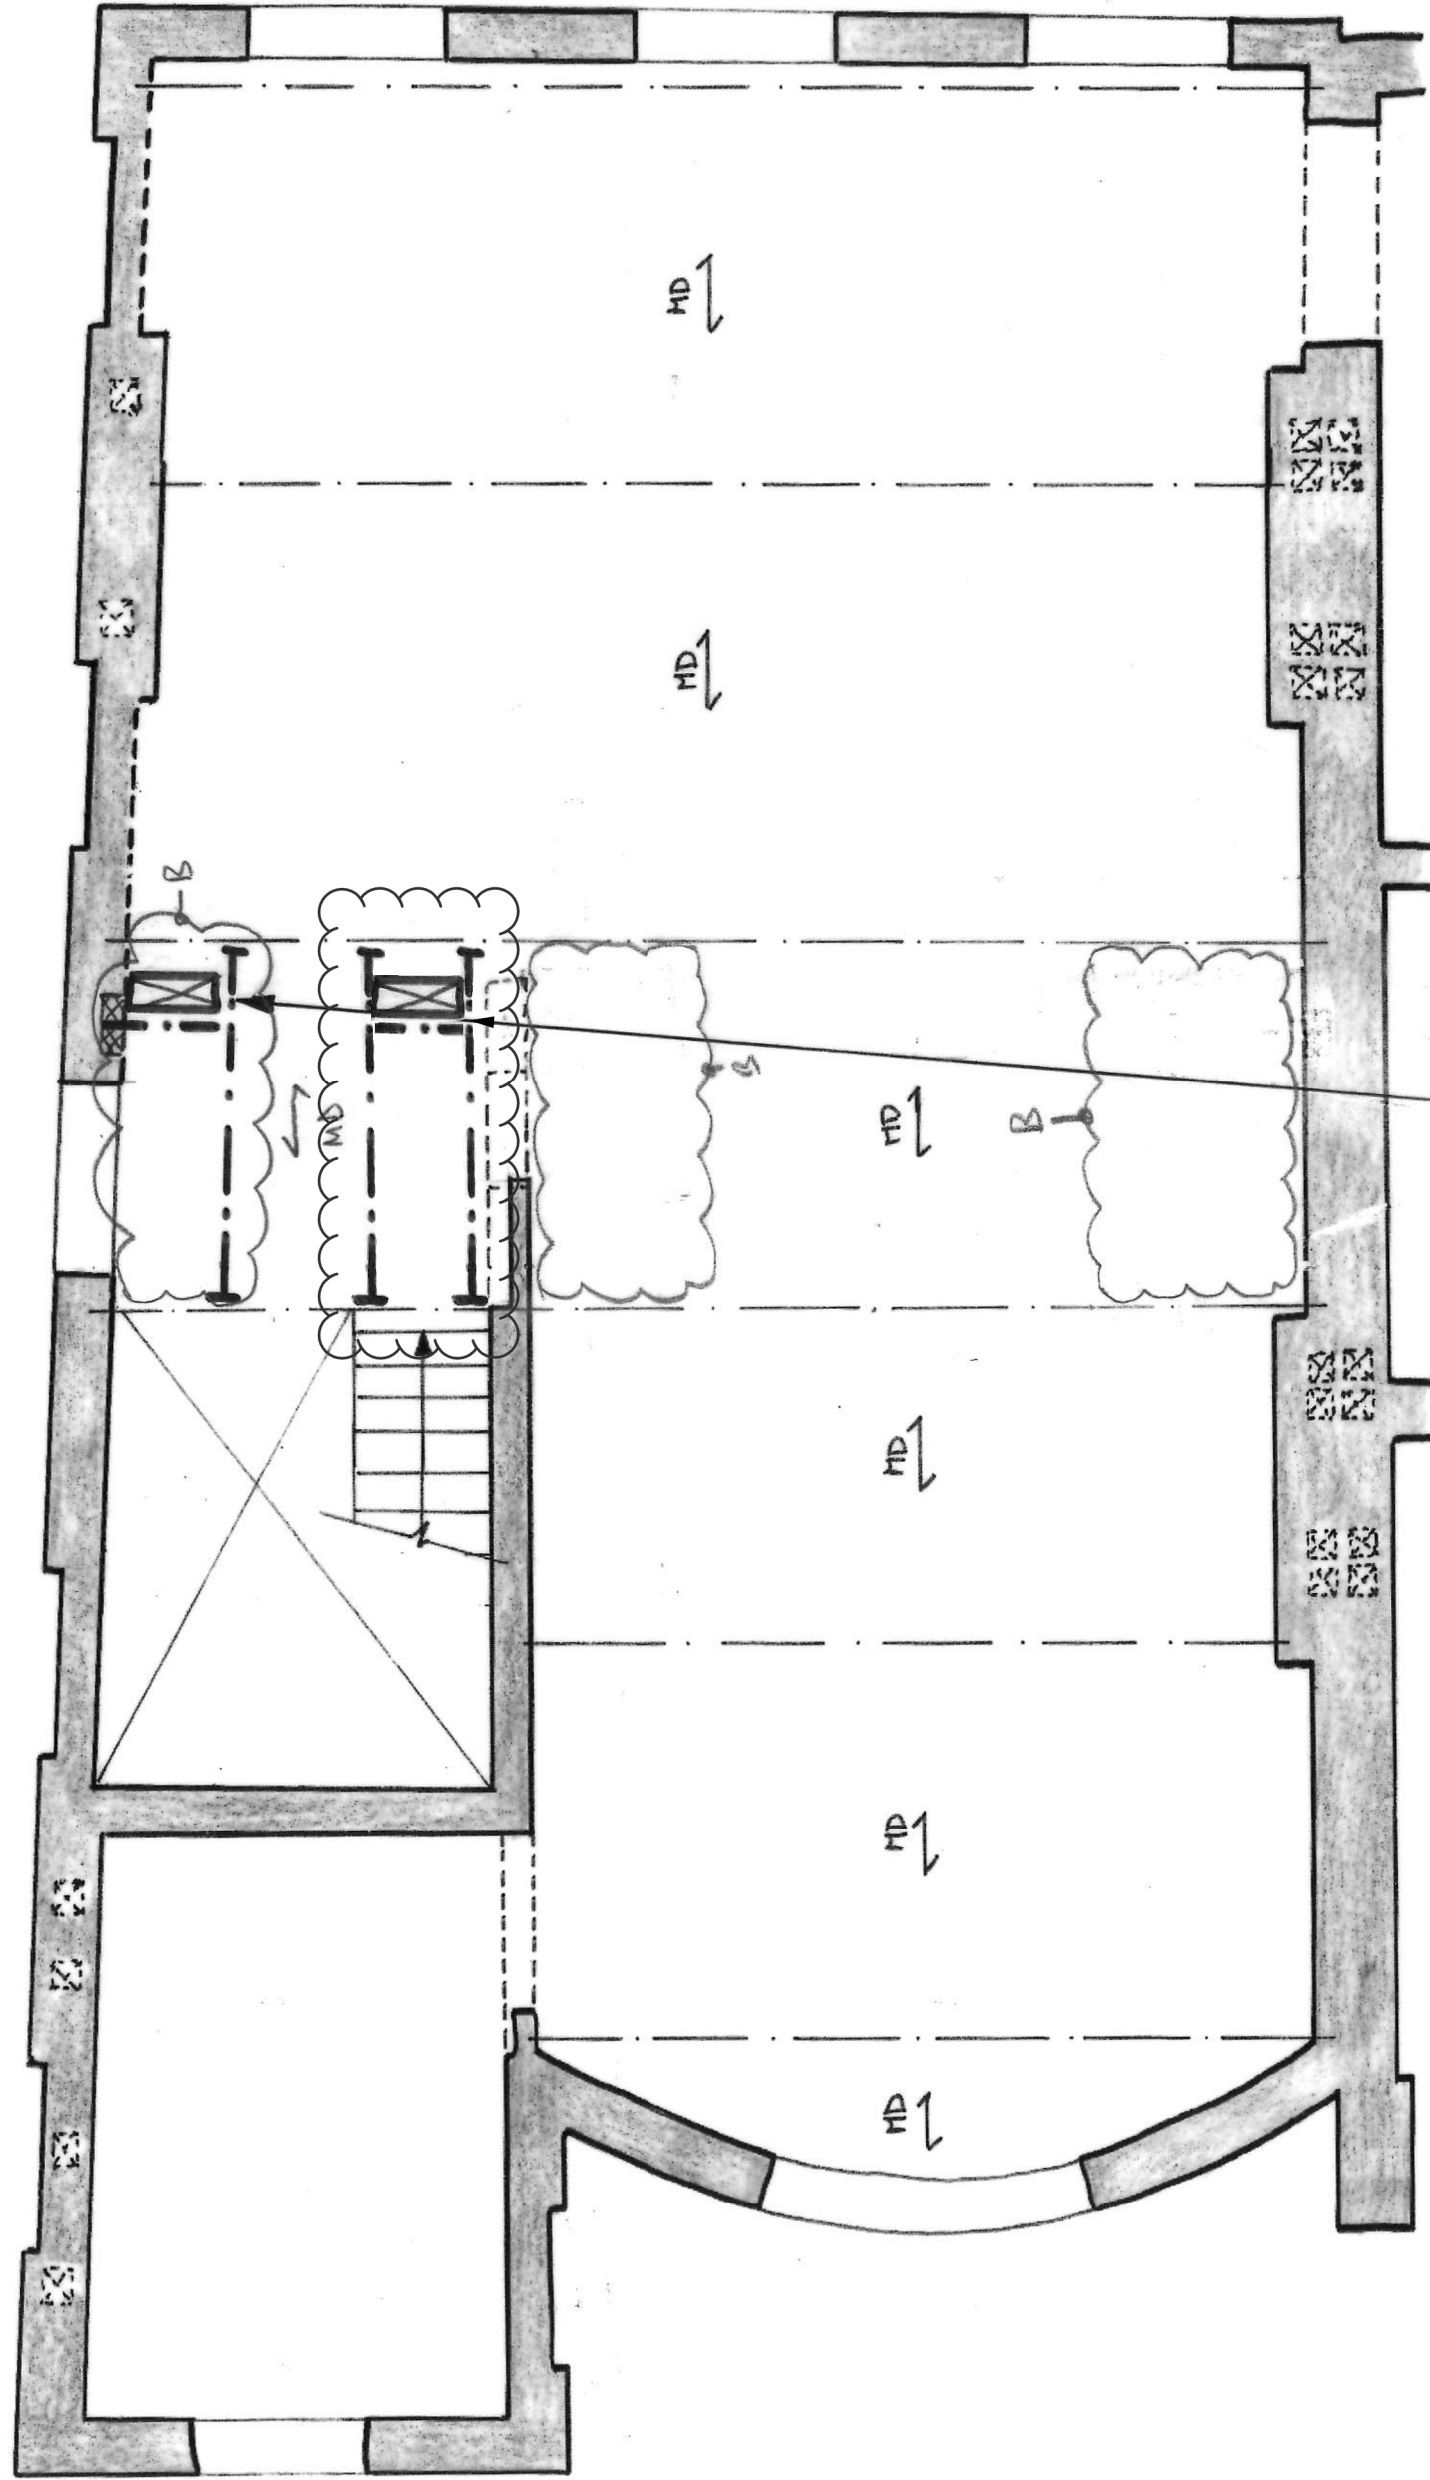

C	06/03/20	Re-issued for Tender	AL
B	21.02.20	RISER POSITIONS AMENDED	AL
A	24.8.18	ISSUED FOR TENDER	LK
-	14.6.13	ISSUED FOR COMMENT	LK

BRITISH MUSEUM,
38 RUSSELL SQUARE

PROPOSED STRUCTURE
THIRD FLOOR PLAN

Drawn RG	checked LK
Date FEB'18	scale (original - A1) 1:50

Alan Baxter

75 Concorss Street London EC1M 6EL
tel 020 7250 1555
email alba@alanbaxter.co.uk
www.alanbaxter.co.uk

03g. no. 1756/702/024	rev. C
--------------------------	-----------

Alan Baxter Ltd is a limited company registered in England and Wales, number 06885285. Registered office as above.