


DETAIL A-A
(1:5)

CONTRACTOR TO
S.3.1 - REMOVE FINISHES ABOVE
& BELOW STONE BALCONY
TO EXPOSE UNDERLYING
STONE. IN AREA
INDICATED TO DETERMINE
EXTENT OF CRACKS

- NOTES
- DO NOT SCALE FROM THIS DRAWING.
 - THE STRUCTURAL ARRANGEMENT SHOWN ON THESE DRAWINGS ARE BASED ON PRELIMINARY SITE INVESTIGATIONS CARRIED OUT JANUARY 2018, AND ARCHIVE DRAWINGS OF NEIGHBOURING PROPERTY No. 42.

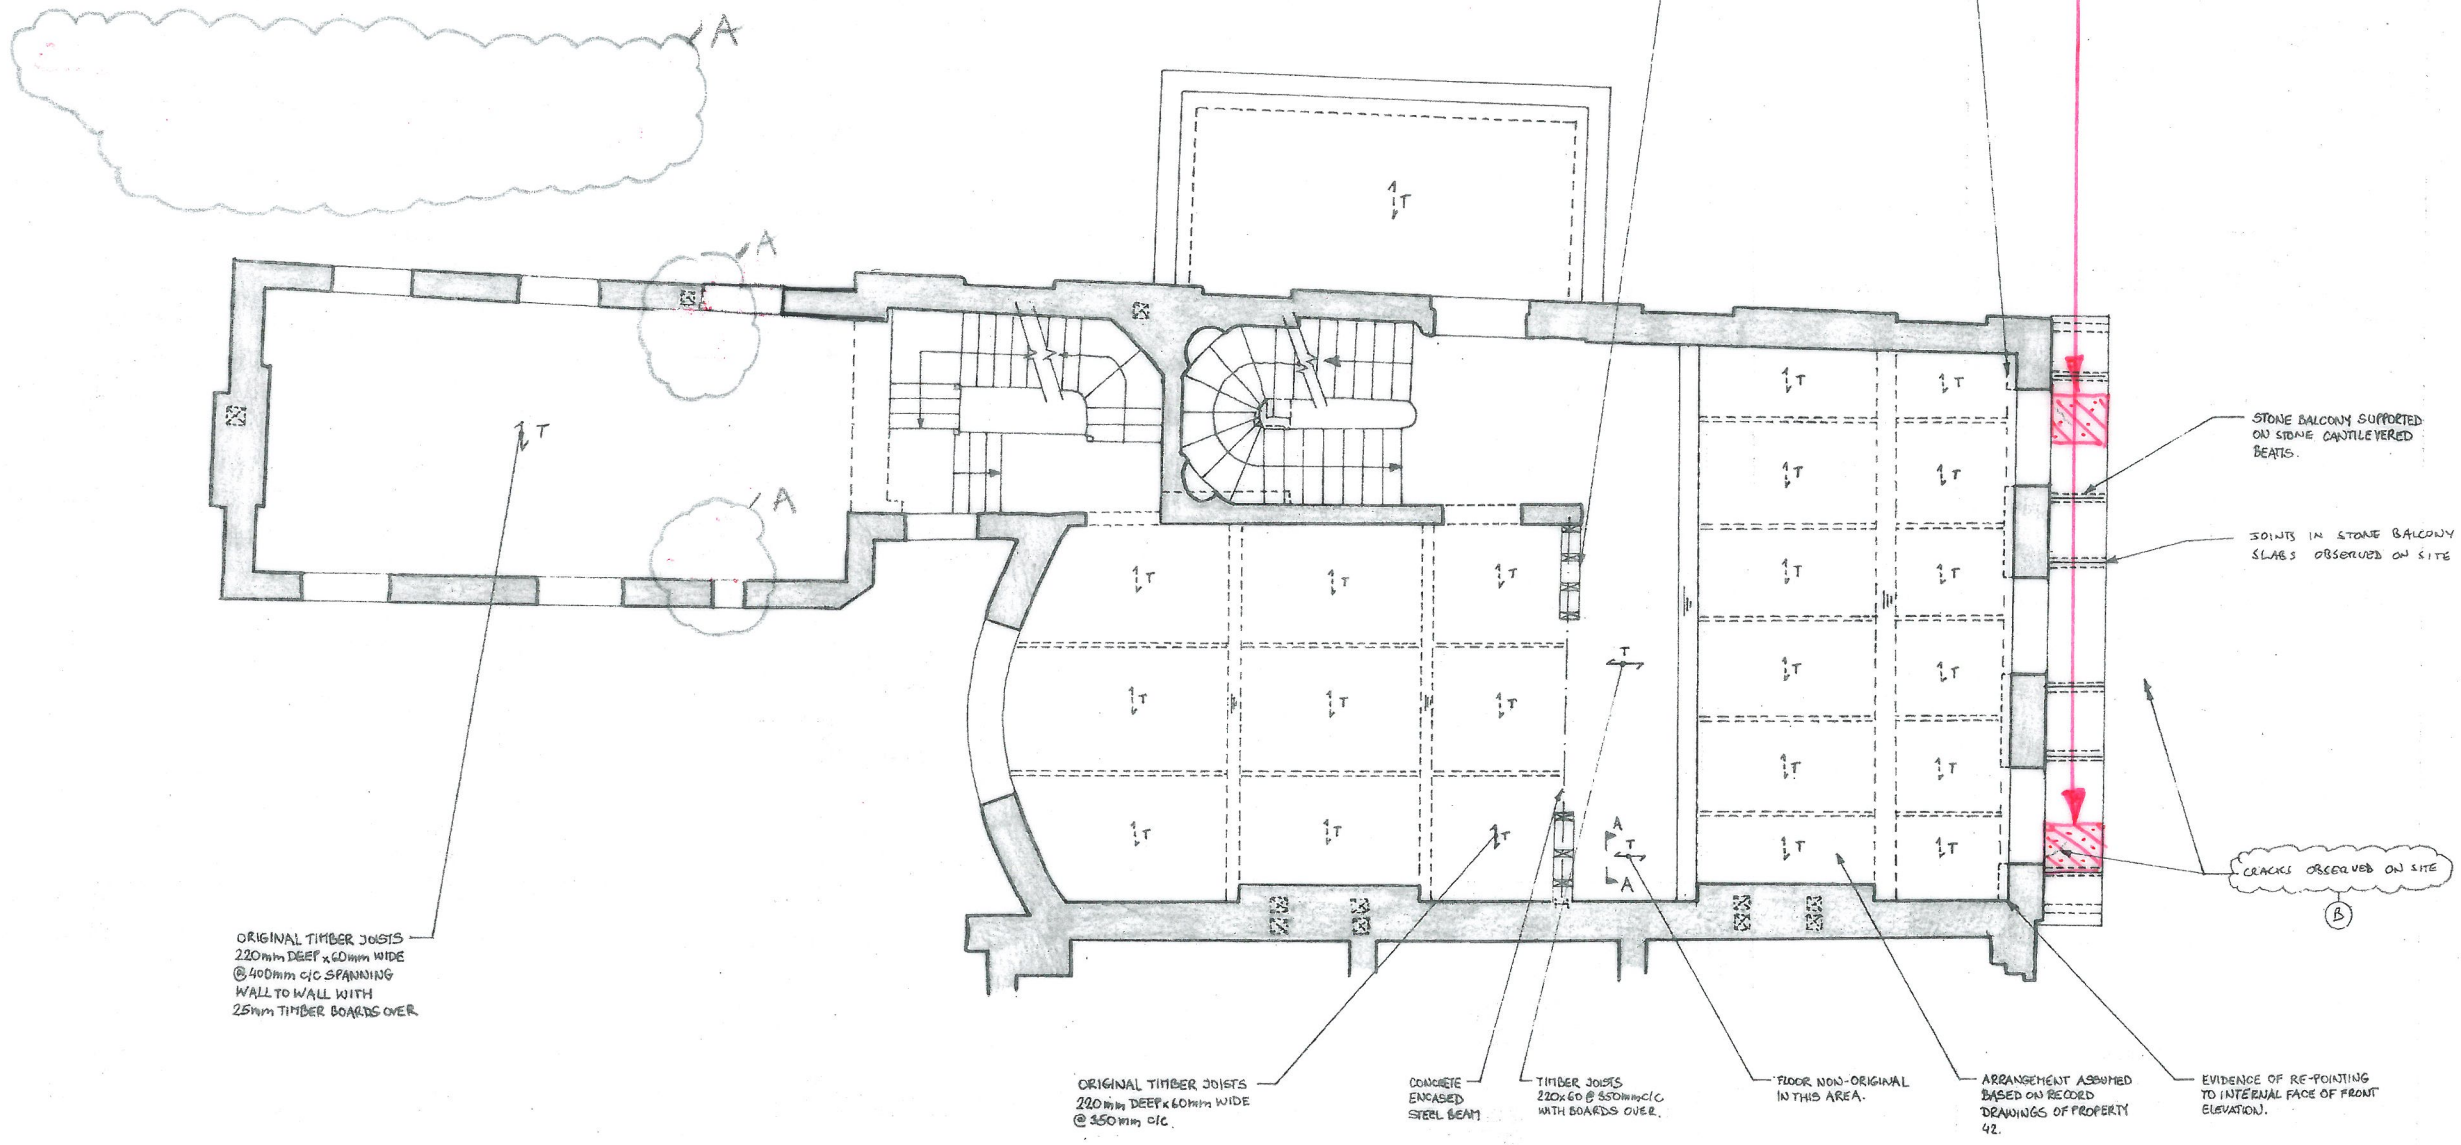

A	21.11.18	90% REMOVED.	AL
-	21.01.18	ISSUED FOR TENDER	LK

job
**BRITISH MUSEUM,
38 RUSSELL SQUARE**

title
**EXISTING STRUCTURE
FIRST FLOOR PLAN**

drawn RG	checked LK
date FEB'18	scale (original - A1) 1:50

Alan Baxter

75 Cowcross Street London EC1M 6EL
tel 020 7250 1555
email aba@alanbaxter.co.uk
www.alanbaxter.co.uk

orig. no. C1756/702/ S03	ref. A
------------------------------------	------------------

Alan Baxter Ltd is a limited company registered in England and Wales, number 6829208. Registered office as above.