



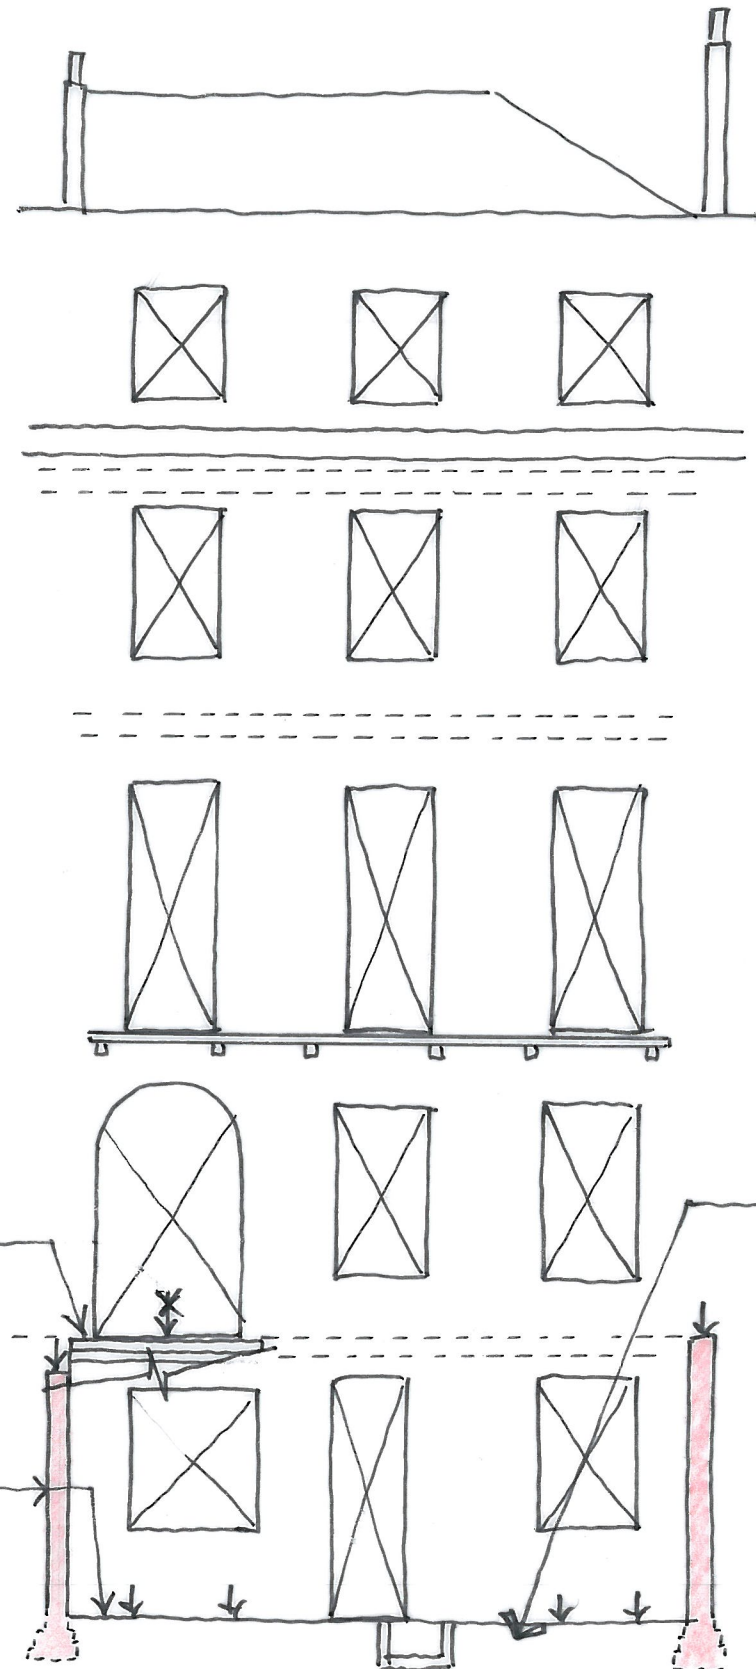

FRONT ELEVATION

NOTE: THIS DRAWING SHOWS THE PRINCIPLES FOR SCAFFOLDING TO THE PERIMETER PROPERTIES FACADES. SCAFFOLD DESIGN REMAINS THE FULL RESPONSIBILITY OF THE CONTRACTOR. THE CONTRACTOR IS TO SUBMIT HIS PROPOSALS TO THE DESIGN TEAM AND ALSO FOR 10 WORKING DAYS FOR COMMENT IN HIS PROGRAMME.

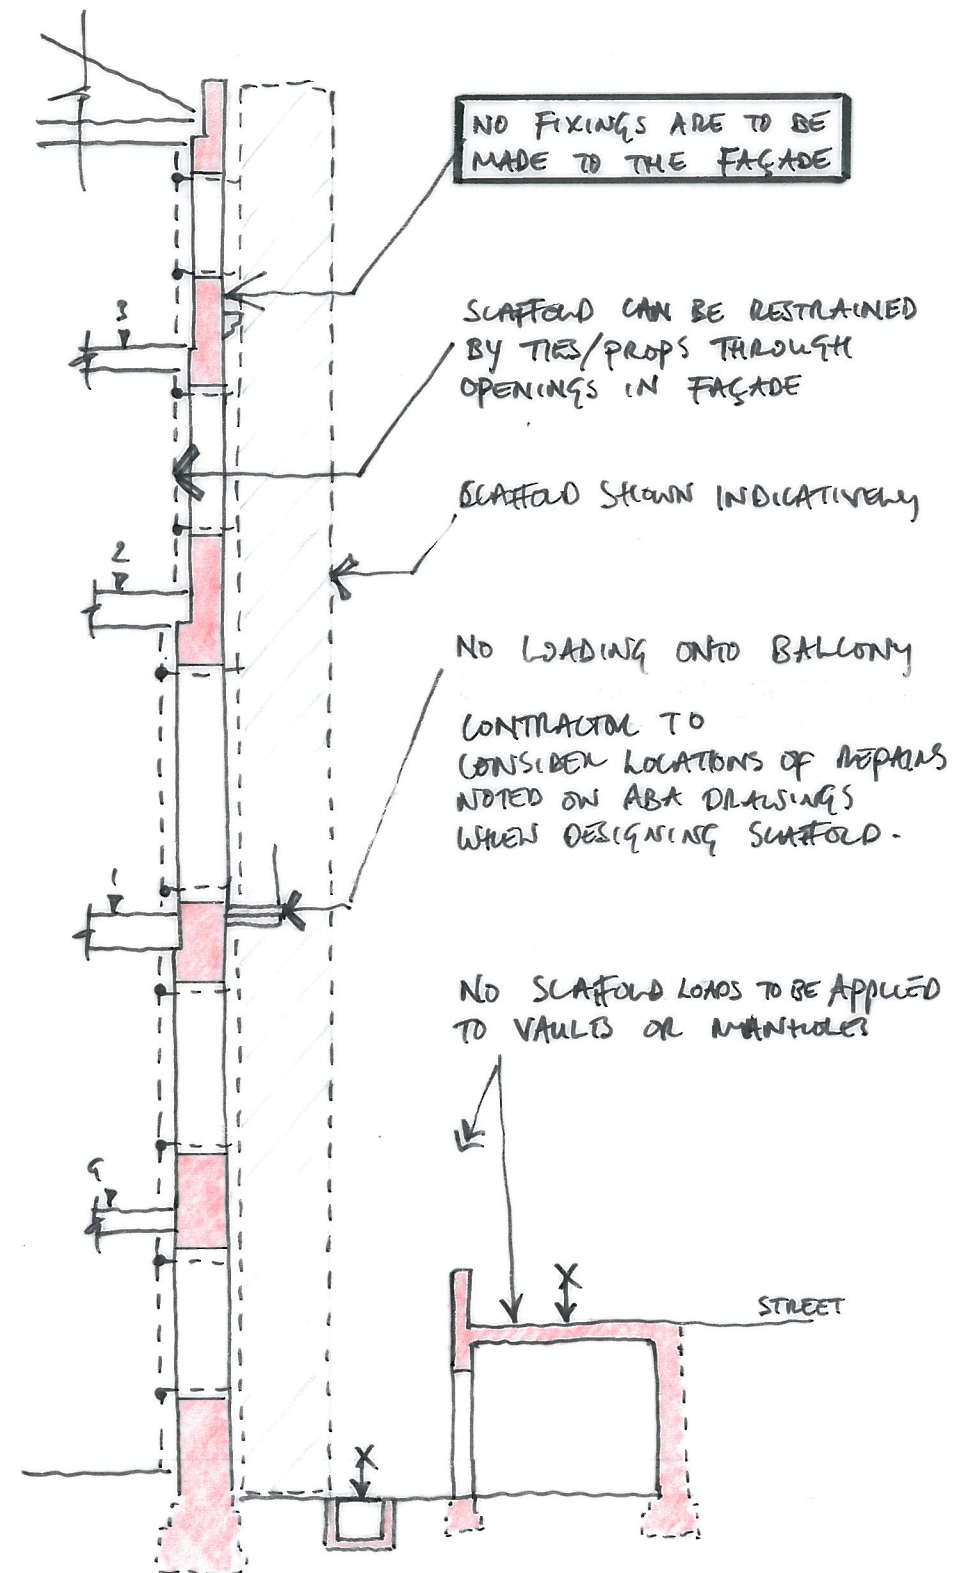

SECTION

notes

1. THIS DRAWING IS TO BE READ IN CONJUNCTION WITH ALL RELEVANT ARCHITECTS & ENGINEERS DRAWINGS.
2. DO NOT SCALE FROM THIS DRAWING.
3. THIS IS A GRADE II LISTED BUILDING. THE CONTRACTOR IS TO REVIEW ALL PROPOSALS CONCERNING THE EXISTING FABRIC WITH DESIGN TEAM AND CLIENT, AS ANY INTENTIONS TO THE EXISTING FABRIC MAY REQUIRE LISTED BUILDING CONSENT.
4. THE STABILITY OF THE EXISTING BUILDING DURING THE WORKS IS THE CONTRACTOR'S RESPONSIBILITY.

FOR INFORMATION

29.8.19 ISSUED FOR TENDER

LH

job

**BRITISH MUSEUM
PERIMETER PROPERTIES**

title

SCAFFOLD CONSTRAINTS

drawn

LH

checked

AS

date

AUGUST '19

scale (original - A3)

1:100

Alan Baxter

75 Cowcross Street London EC1M 6EL
tel 020 7250 1555
email aba@alanbaxter.co.uk

www.alanbaxter.co.uk

drg. no.

C1756/702/100

rev.