


Note:  
All dimensions to be confirmed on site. Any discrepancies to be reported to the architect. Do not scale from this drawing. If in doubt please contact the architect.

38 RUSSELL SQUARE

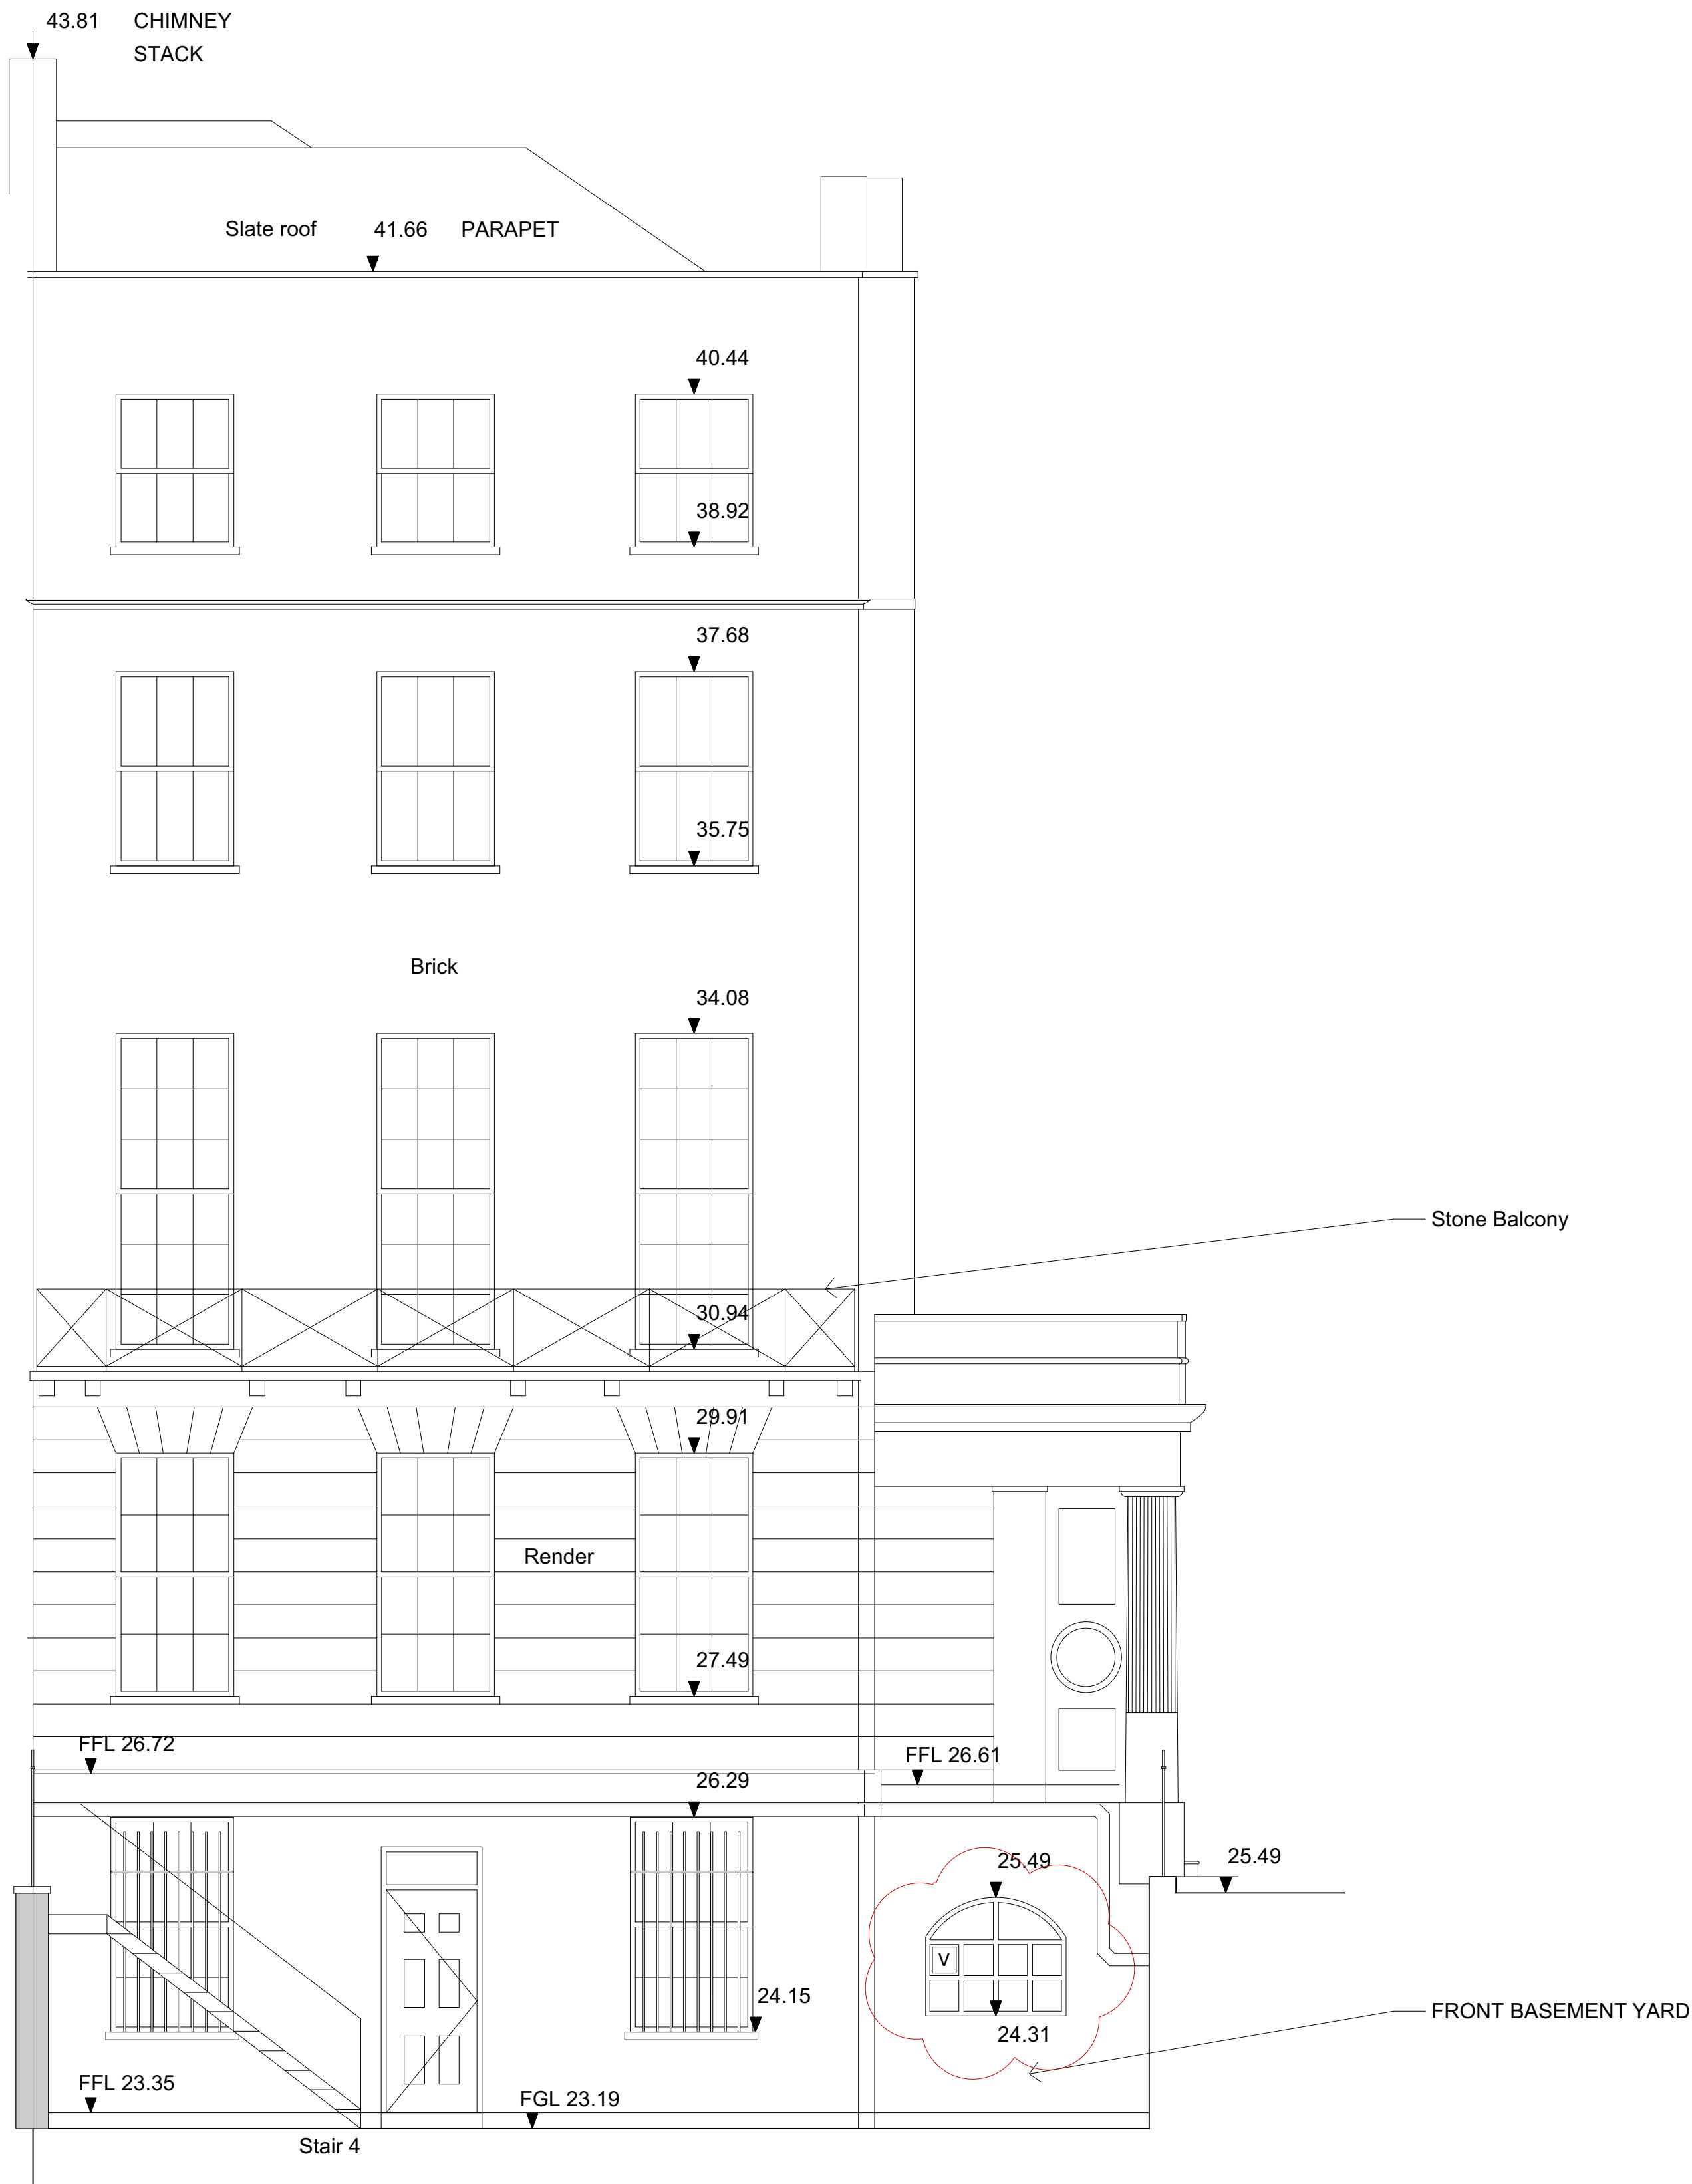

|           |          |    |                                                      |
|-----------|----------|----|------------------------------------------------------|
| P02       | 21.02.20 | RW | Window correction in Basement Front Yard, vent shown |
| No.       | Date     | By | Comments                                             |
| Revisions |          |    |                                                      |

PLANNING

Drawing Status

BRITISH MUSEUM  
38 Russell Square

**Dannatt, Johnson Architects**

Unit 1 The Wireworks, 77 Great Suffolk Street, London SE1 0BU  
Telephone (020) 7357 7100 Fax (020) 7357 7200

Title  
**Existing North Elevation**

Drawing Number

**581 EW 31**

|       |         |                         |           |          |
|-------|---------|-------------------------|-----------|----------|
| Drawn | Checked | Scale                   | Date      | Revision |
| JG    | YN      | 1:50 @ A1<br>1:100 @ A3 | Sept 2017 | P02      |