


Note:  
All dimensions to be confirmed on site. Any discrepancies to be reported to the architect. Do not scale from this drawing. If in doubt please contact the architect.

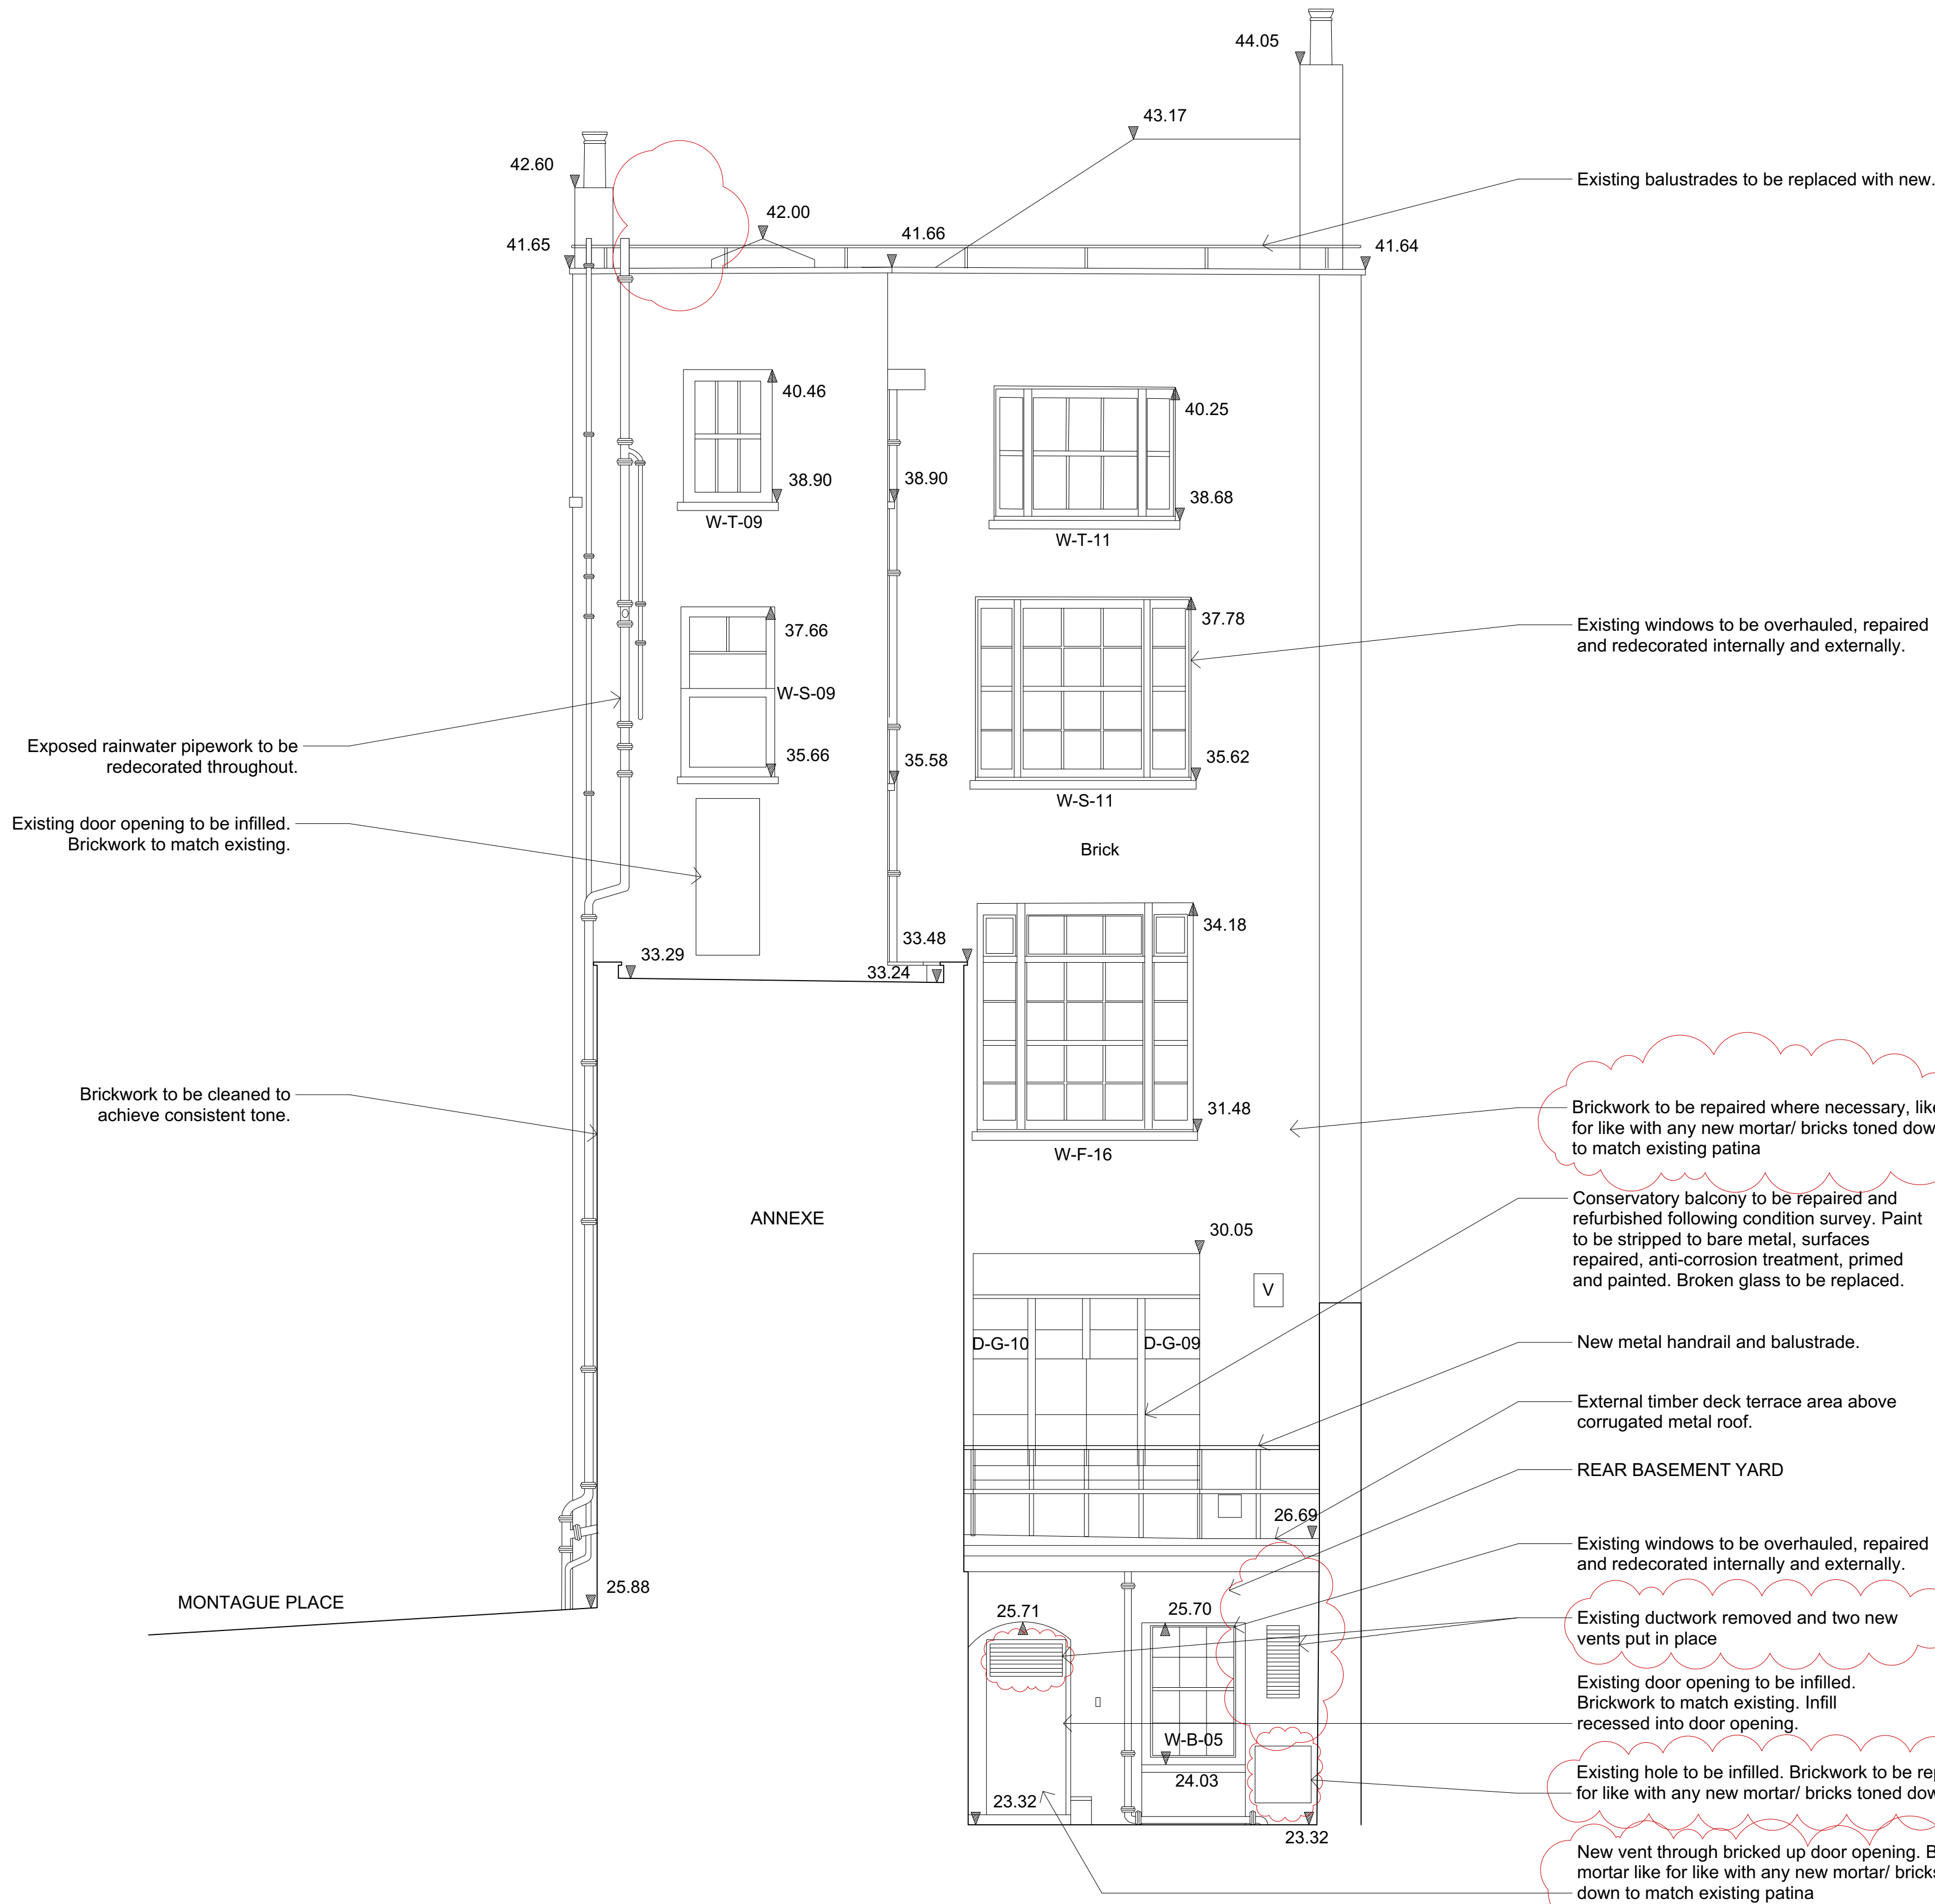

P02	20.02.20	RW	Duct removed and new vent added. Notes clarified with regards to cleaning work. VRF unit removed from roof
No.	Date	By	Comments
Revisions			

## PLANNING

Drawing Status

BRITISH MUSEUM  
38 Russell Square

**Dannatt, Johnson Architects**

Unit 1 The Wireworks, 77 Great Suffolk Street, London SE1 0BU  
Telephone (020) 7357 7100 Fax (020) 7357 7200

Title  
**Proposed South Elevation**

Drawing Number

**581 SK 30**

Drawn	Checked	Scale	Date	Revision
JG	YN	1:50 @ A1 1:100 @ A3	Sept 2017	P02